



F.A.P. RTE.	SECTION	COUNTY	TOTAL SHEETS	SHEET NO.
662	*	MACOUPIN	68	31
STA.		TO STA.		
FED. ROAD DIST. NO.	ILLINOIS	FED. AID PROJECT		

• (V,T) B-2

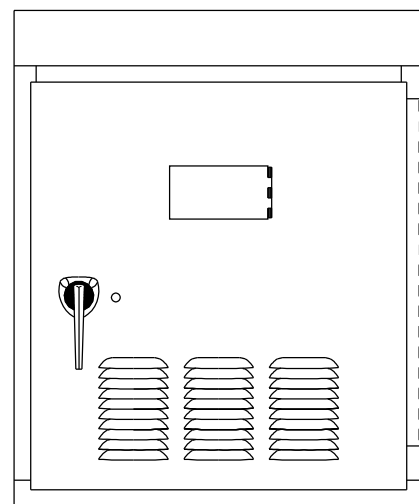

Temporary Controller Cabinet


DETECTOR AMPLIFIER NOTES

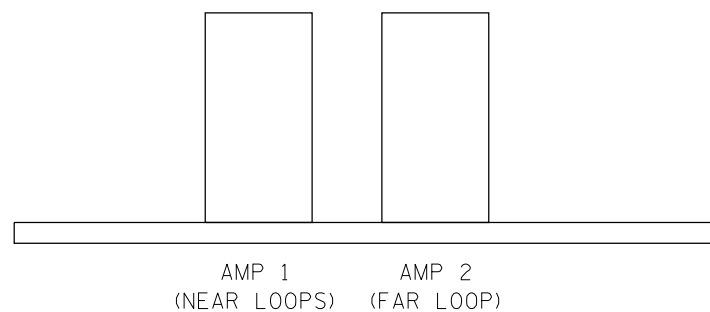

AMP 1: DELAY = 8 SECONDS  
 DELAY SHALL BE INHIBITED DURING GREEN

AMP 2: NO DELAY

ADVISORY SPEED (MPH)	DISTANCE FROM STOP BAR (FT.)
30 OR LESS	220
35	260
40	300
45	330
50	370
55	400

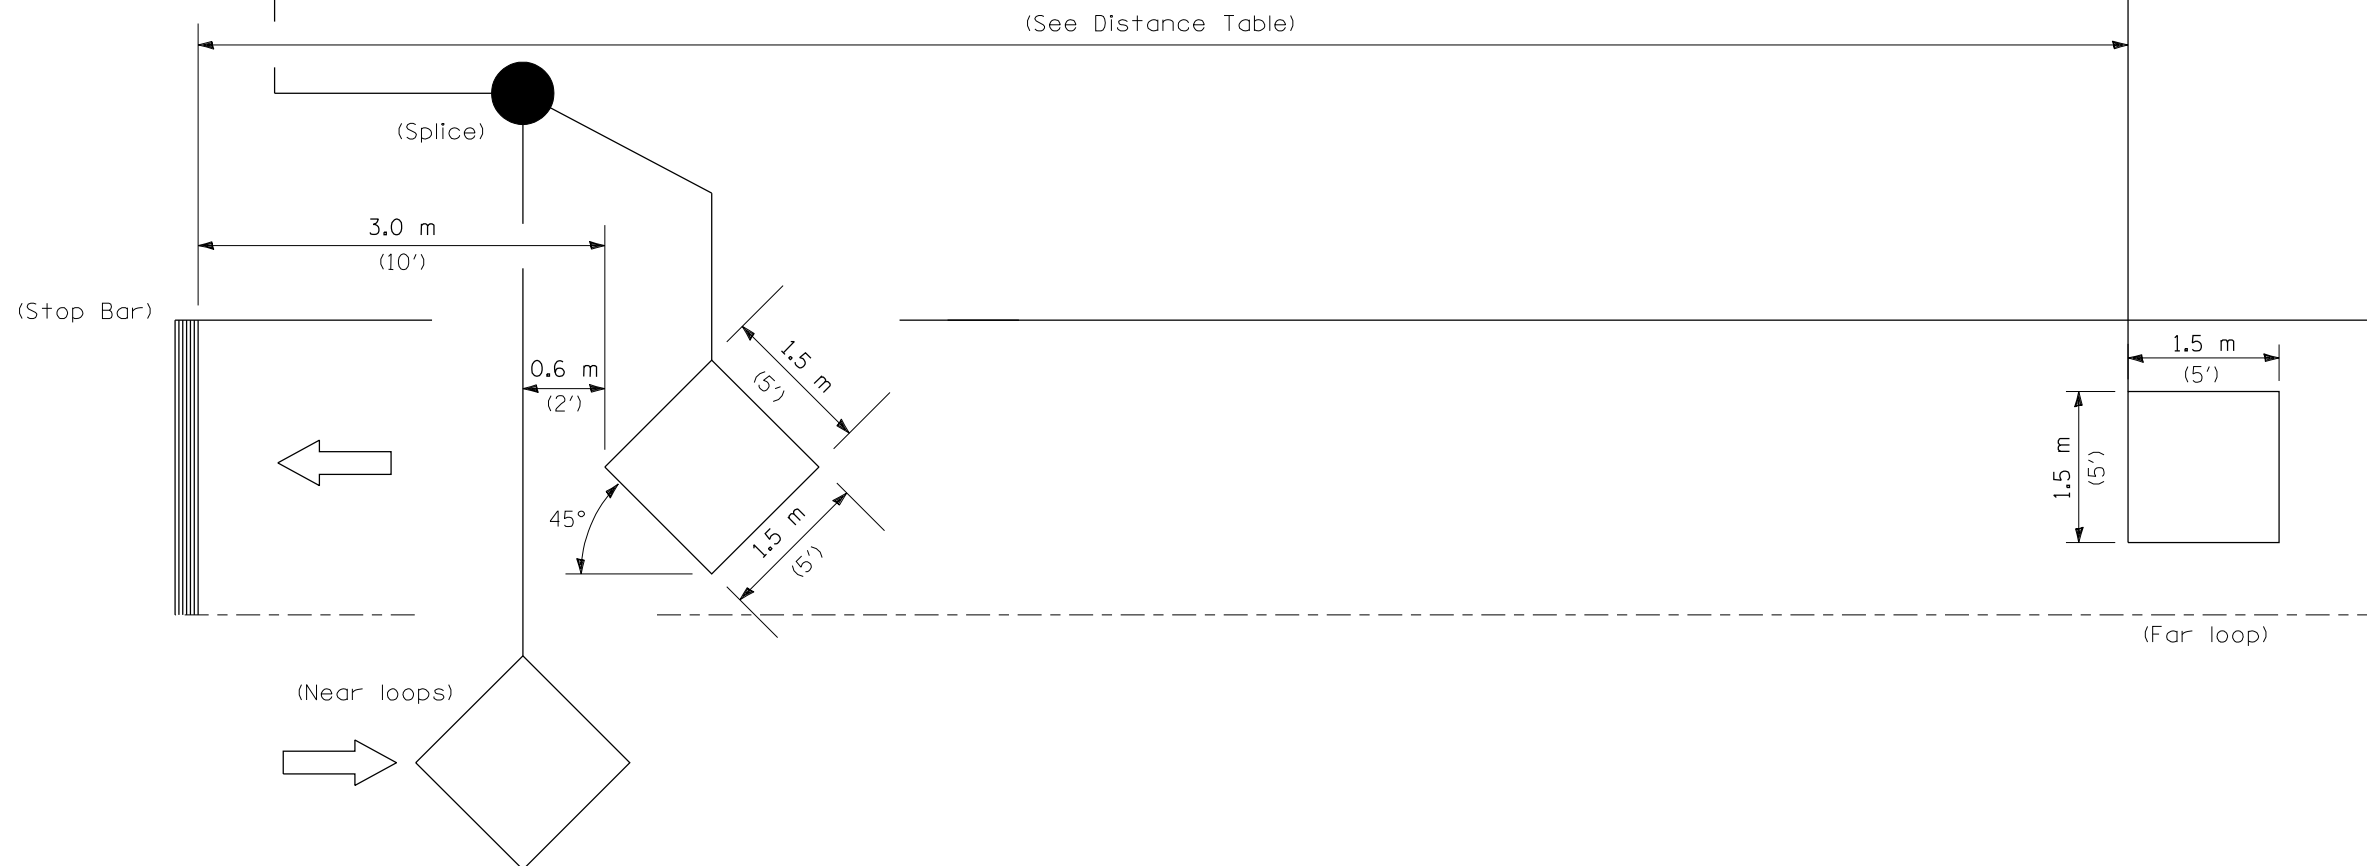

NOTE: All loops centered in lane.

INDUCTION LOOP DETECTOR

REVISIONS	
NAME	DATE

ILLINOIS DEPARTMENT OF TRANSPORTATION  
**TEMPORARY BRIDGE TRAFFIC SIGNAL  
 LOOP PLACEMENT DETAIL SHEET**

SCALE: VERT. NONE  
 HORIZ. NONE  
 DATE: 06/16/04

DRAWN BY: KDA  
 CHECKED BY: