

F.A.P. RTE.	SECTION	COUNTY	TOTAL SHEETS	SHEET NO.
745		ADAMS	7	3
STA.		TO STA.		
FED. ROAD DIST. NO.		ILLINOIS FED. AID PROJECT		

• D-6 TRAFFIC SIGNAL MODERNIZATION 2007-3

TRAFFIC SIGNAL QUANTITIES

BROADWAY AND 3RD


QUANTITY	UNIT	ITEM
1	EACH	REMOVE EXISTING TRAFFIC SIGNAL EQUIPMENT
8	EACH	PEDESTRIAN PUSHBUTTON
15	EACH	REBUILD EXISTING SIGNAL HEAD FACE, LED, 3-SECTION
8	EACH	REBUILD EXISTING PEDESTRIAN SIGNAL HEAD FACE, LED

REMOVE EXISTING TRAFFIC SIGNAL EQUIPMENT CONSISTS OF:

8 EACH PEDESTRIAN PUSHBUTTON


REMOVED PUSHBUTTONS SHALL BECOME THE PROPERTY OF THE CONTRACTOR.

REBUILD EXISTING SIGNAL HEAD SHALL INCLUDE REPLACING ALL INCANDESCENT LAMPS WITH LED INDICATIONS.

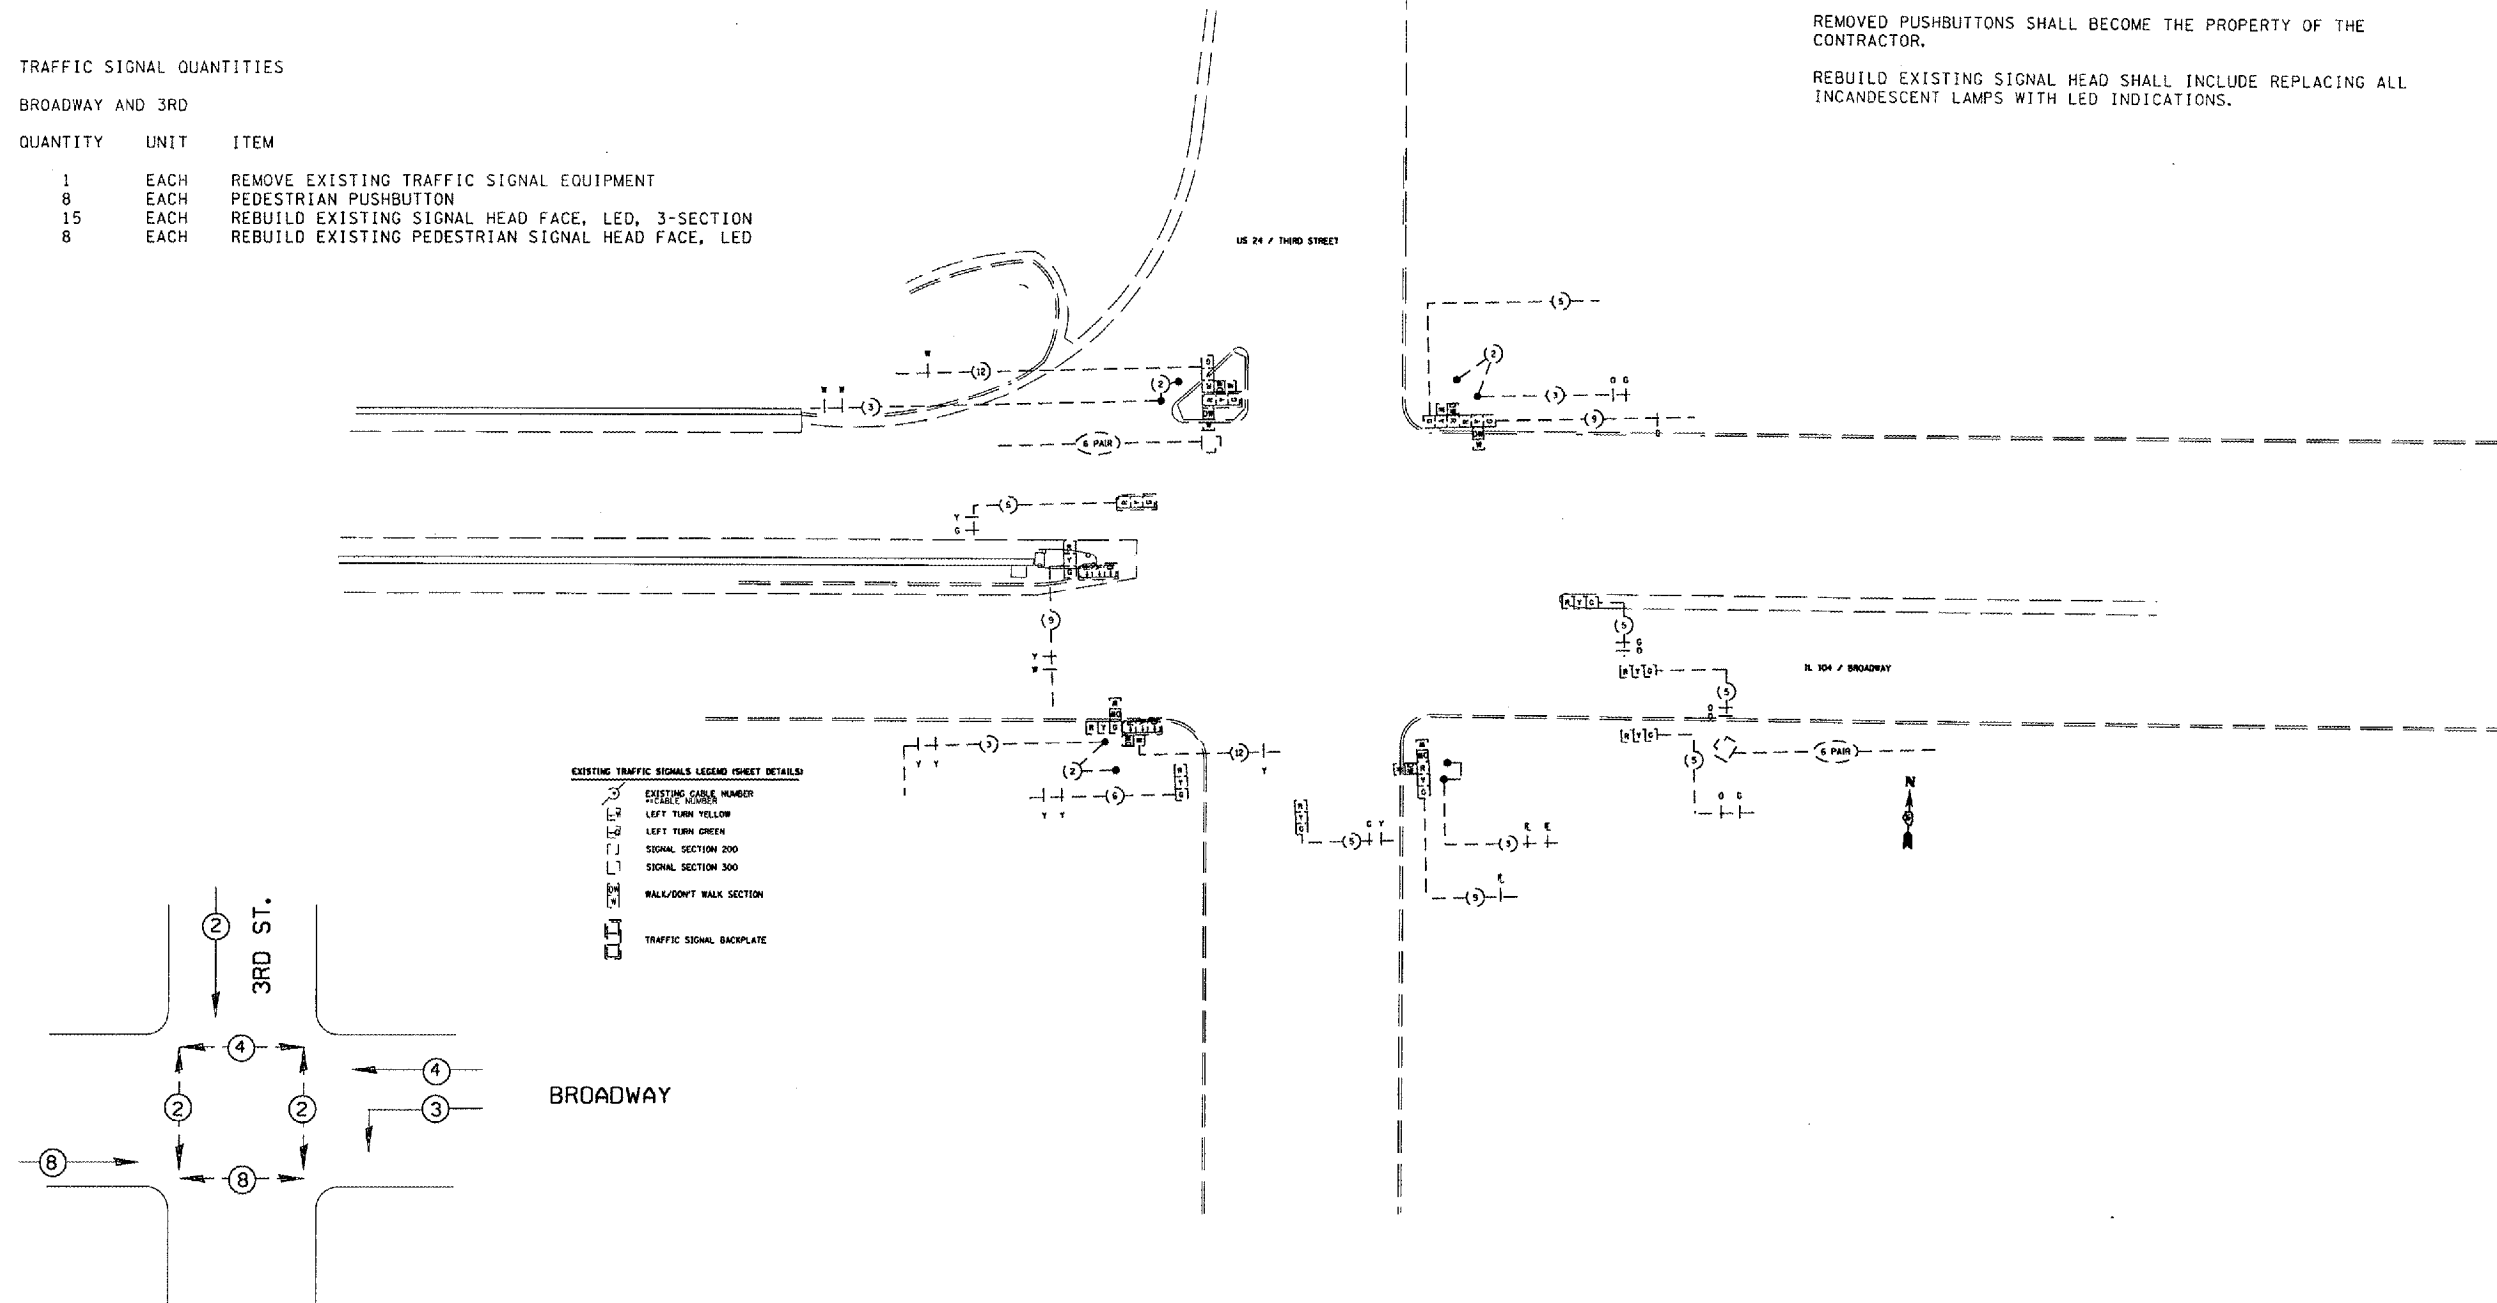

EXISTING TRAFFIC SIGNALS LEGEND (SHEET DETAILS)

	EXISTING CABLE HANGER
	EXISTING CABLE NUMBER
	LEFT TURN YELLOW
	LEFT TURN GREEN
	SIGNAL SECTION 200
	SIGNAL SECTION 300
	WALK/DONT WALK SECTION
	TRAFFIC SIGNAL BACKPLATE

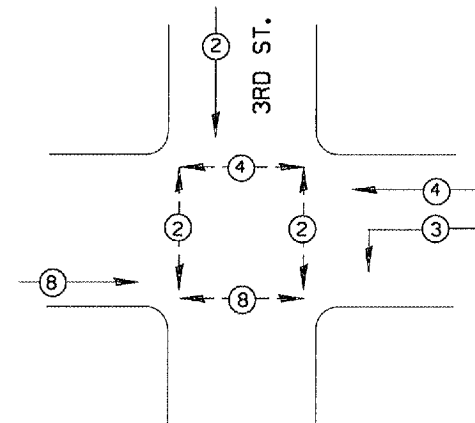

PHASE DESIGNATION DIAGRAM

NOT TO SCALE

REVISIONS	
NAME	DATE

ILLINOIS DEPARTMENT OF TRANSPORTATION  
**EXISTING WIRING DIAGRAM**  
 BROADWAY & 3RD  
 SECTION D-6 TRAFFIC SIGNAL MOD 2007-3

SCALE: VERT.      DRAWN BY KDA  
 HORIZ.            CHECKED BY  
 DATE DEC '06