


F.A.P. RTE.	SECTION	COUNTY	TOTAL SHEETS	SHEET NO.
745		ADAMS	7	6
STA.		TO STA.		
FED. ROAD DIST. NO.	ILLINOIS	FED. AID PROJECT		

D-6 TRAFFIC SIGNAL MODERNIZATION 2007-3


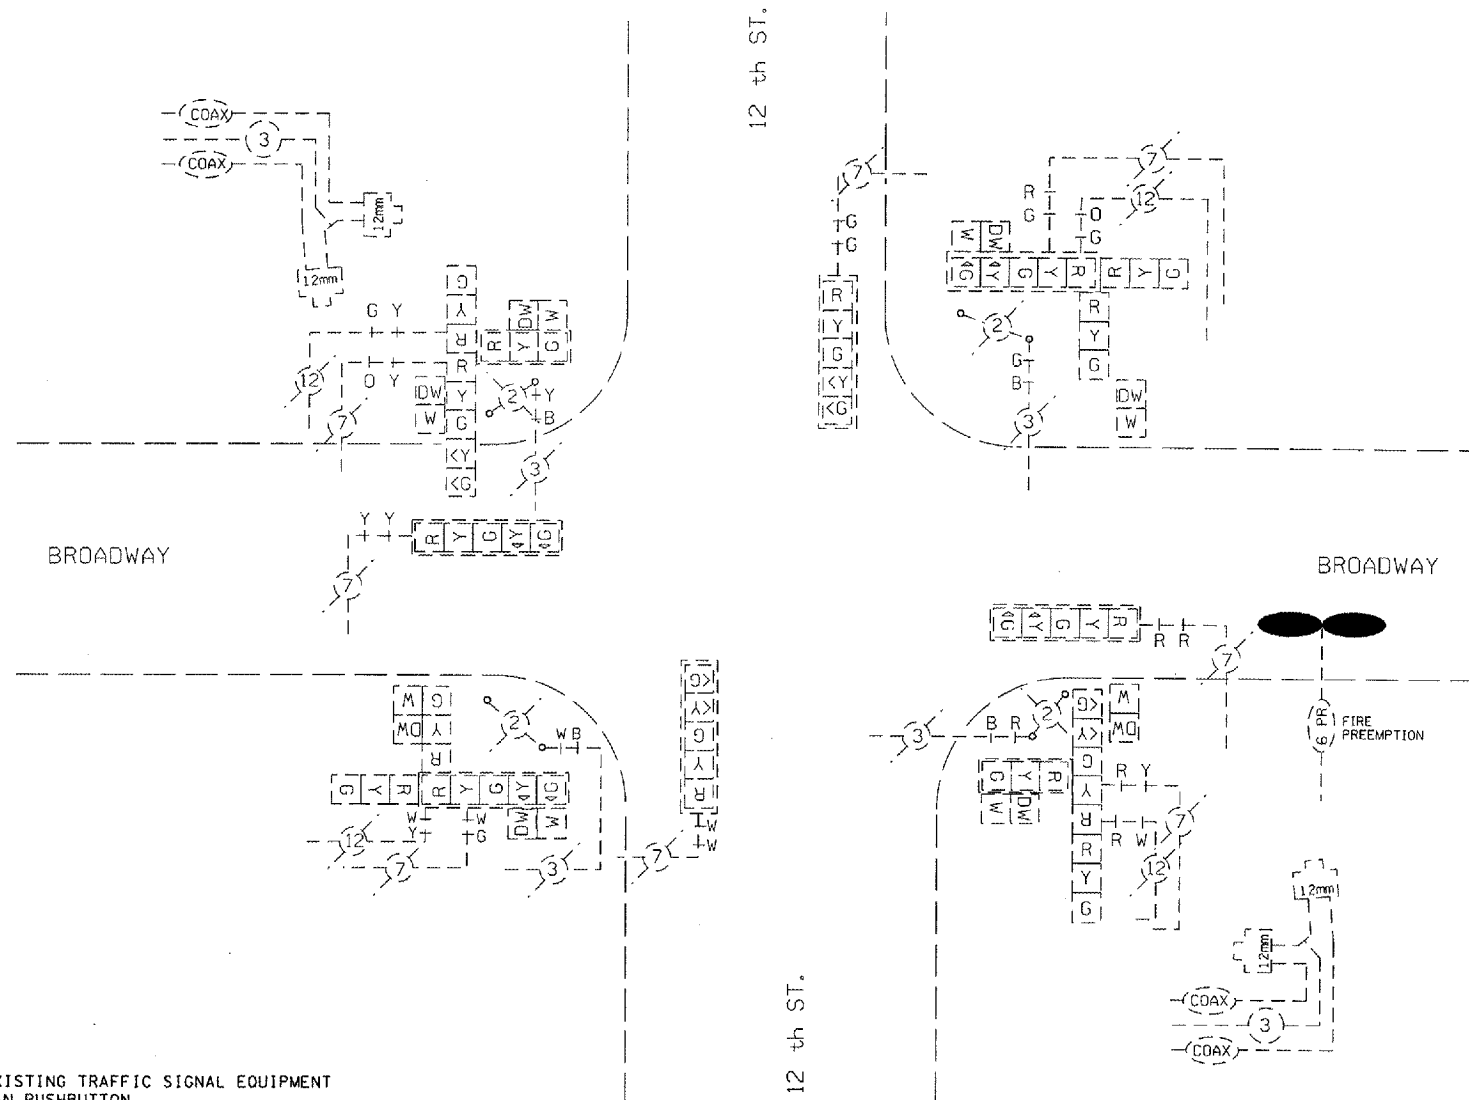


REMOVE EXISTING TRAFFIC SIGNAL EQUIPMENT CONSISTS OF:
 8 EACH PEDESTRIAN PUSHBUTTON

TRAFFIC SIGNAL QUANTITIES

BROADWAY AND 12TH

QUANTITY	UNIT	ITEM
1	EACH	REMOVE EXISTING TRAFFIC SIGNAL EQUIPMENT
8	EACH	PEDESTRIAN PUSHBUTTON
8	EACH	REBUILD EXISTING SIGNAL HEAD FACE, LED, 3-SECTION
8	EACH	REBUILD EXISTING SIGNAL HEAD FACE, LED, 5-SECTION
8	EACH	REBUILD EXISTING PEDESTRIAN SIGNAL HEAD FACE, LED

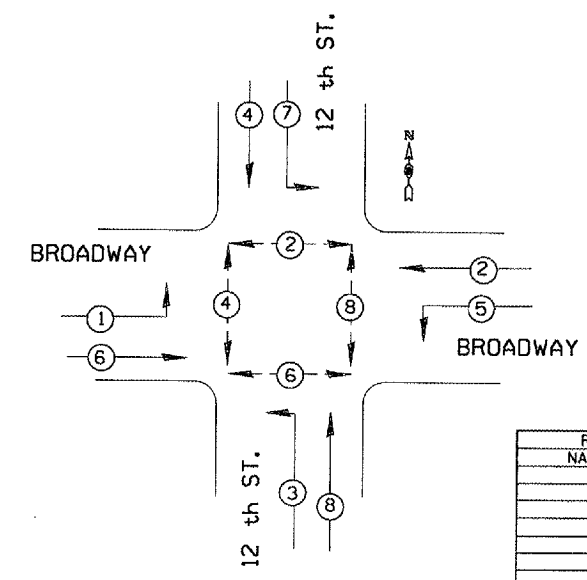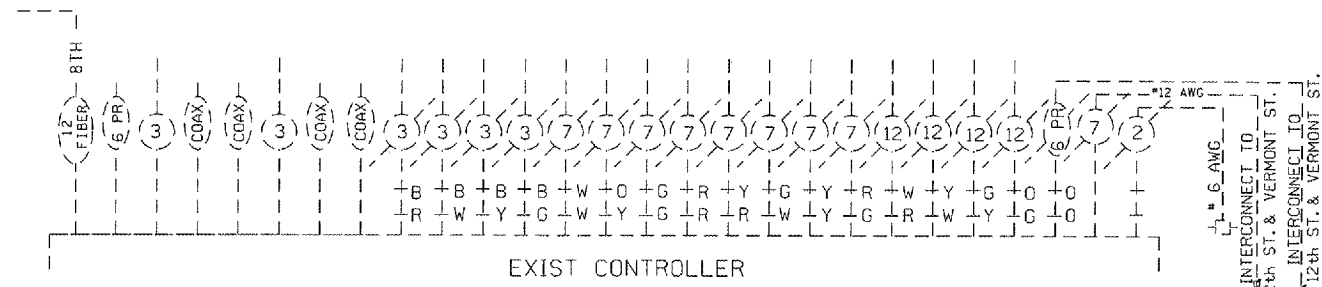

PHASE DESIGNATION DIAGRAM

REVISIONS	
NAME	DATE

ILLINOIS DEPARTMENT OF TRANSPORTATION
EXISTING WIRING DIAGRAM
 BROADWAY & 12TH
 SECTION D-6 TRAFFIC SIGNAL MOD 2007-3
 SCALE: VERT. DATE DEC '06
 DRAWN BY KDA
 CHECKED BY

PLOT DATE = 1/15/2007
 PLOT SCALE = 43.75%
 USER NAME = mason/mv