

FOR INDEX OF SHEETS AND HIGHWAY
STANDARDS, SEE SHEET 2.


ADT = 9,000

STATE OF ILLINOIS
DEPARTMENT OF TRANSPORTATION
DIVISION OF HIGHWAYS


PLANS FOR PROPOSED CONTRACT MAINTENANCE

FAP ROUTE 325 (IL 16) SECTION (21)I-5 MONTGOMERY COUNTY

C96-018-07 / D96-007-07

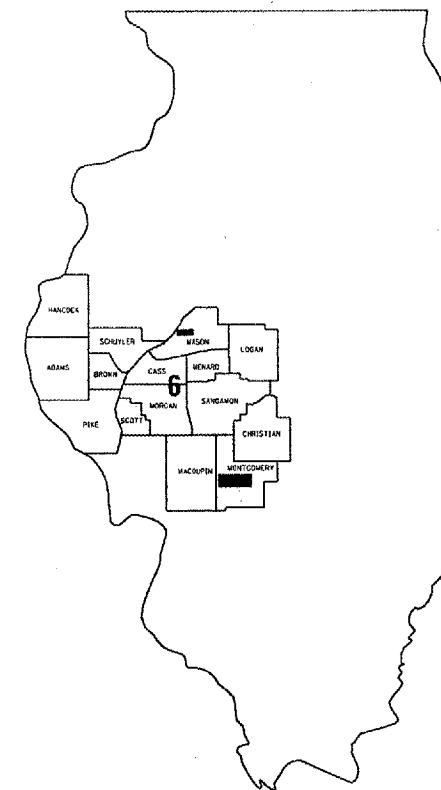

LOCATION OF SECTION INDICATED THUS: ■

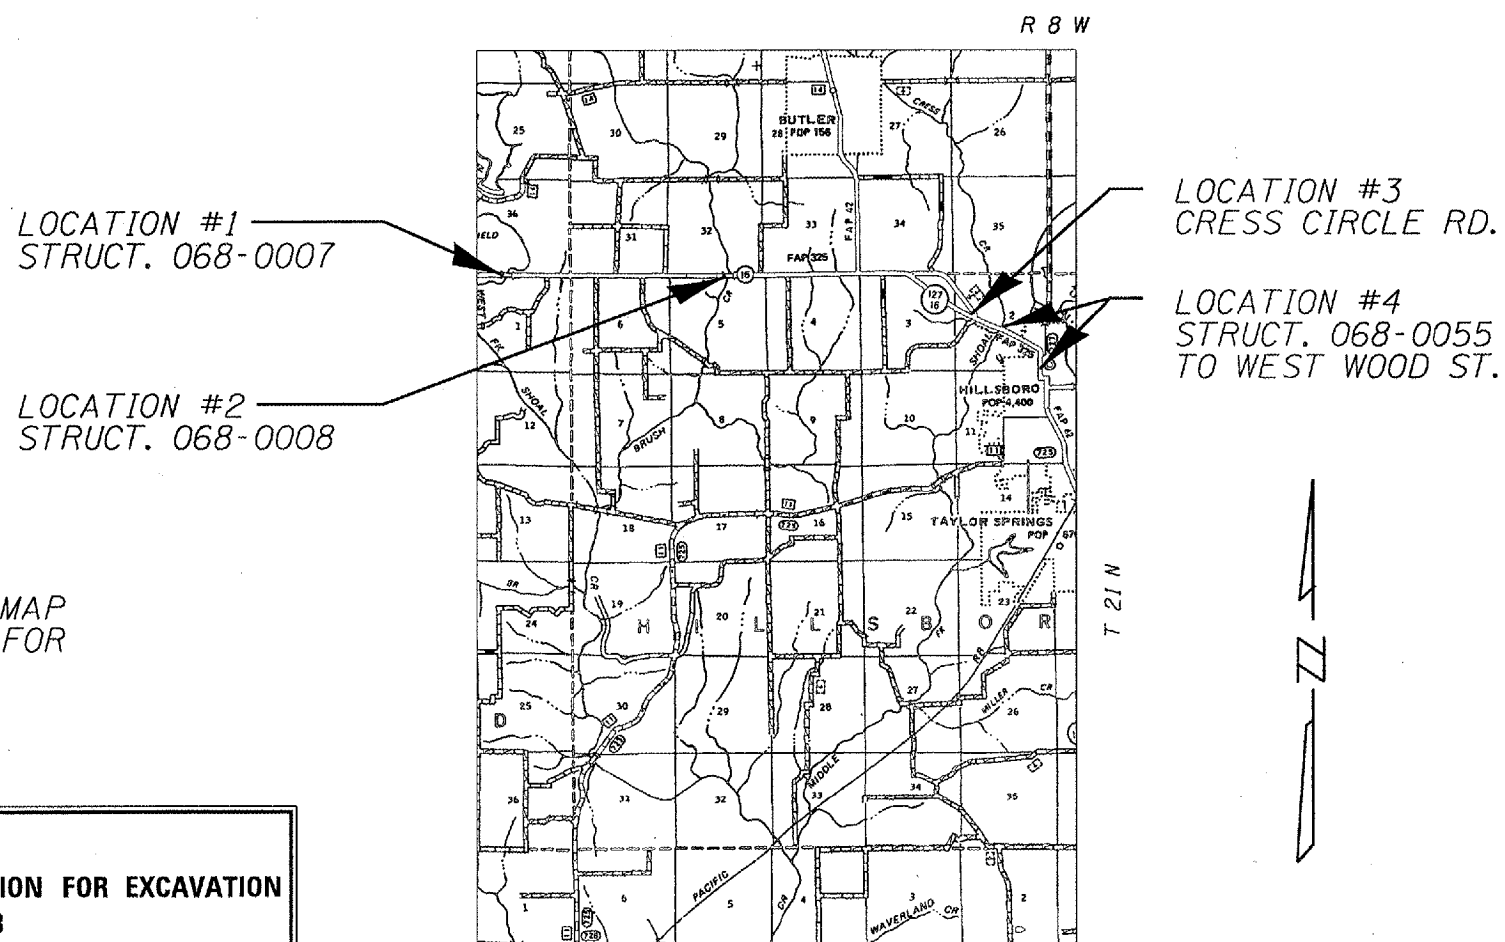


NOTE:
SEE LOCATION MAP
SHEET 7 OF 11 FOR
STATIONS

J.U.L.I.E.
JOINT UTILITY LOCATION INFORMATION FOR EXCAVATION
1-800-892-0123

PLANS & CONTRACT TECHNICIAN: TIMOTHY SHARP
PHONE: (217) 782-7743

GROSS LENGTH OF SECTION 31,441.00 FT = 5.955 MILES
NET LENGTH OF SECTION 7,298.75 FT = 1.382 MILES

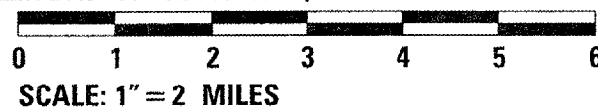

CONTRACT NO. 72A83

STATE OF ILLINOIS
DEPARTMENT OF TRANSPORTATION
DIVISION OF HIGHWAYS

SUBMITTED FEB. 1, 20 07

Christ H Reed
DEPUTY DIRECTOR OF HIGHWAYS, REGION FOUR ENGINEER

March 23, 20 07

Erin E. Harms
ENGINEER OF DESIGN AND ENVIRONMENT

March 23, 20 07

Milton R. See, P.E.
DIRECTOR, DIVISION OF HIGHWAYS