

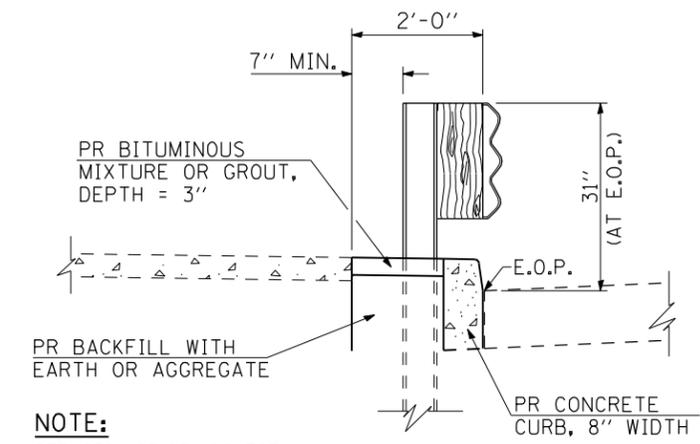


F.A. RTE.	SECTION	COUNTY	TOTAL SHEETS	SHEET NO.
	(84-3HB-2)J	SANGAMON	6	5
STA.	TO STA.			
FED. ROAD DIST. NO.	ILLINOIS	FED. AID PROJECT		

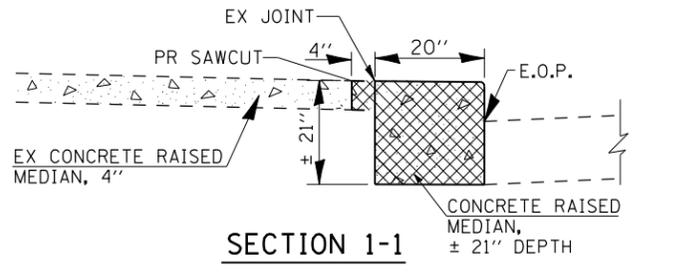

NOTE:
SEE STD. 631031-06 FOR FURTHER DETAILS AND DIMENSIONIS FOR THE TY 6 TRAFF. BARR. TERM.


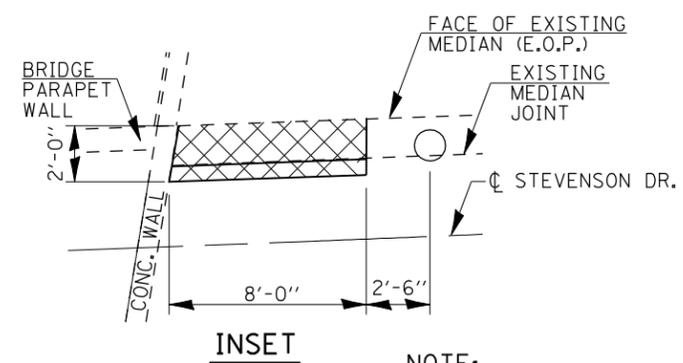


NOTE:
THE FIRST POST FOR THE PROPOSED TYPE 6 TRAFFIC BARRIER TERMINAL IS NOT USED DUE TO THE THICKNESS OF THE CONCRETE WALL ADJACENT TO THE PARAPET.

TOTAL BILL OF MATERIAL (THIS SHEET ONLY)	
CONCRETE CURB, 8" WIDTH	= 8.0 LIN FT
MEDIAN REMOVAL SPECIAL (20" DEPTH)	= 16.0 SQ FT
TRAFFIC BARRIER TERMINAL TY 6 (MIDWEST GUARDRAIL SYSTEM)	= 1 EACH
TRAFFIC BARRIER TERMINAL TY 1 (SPECIAL)	= 1 EACH
BITUMINOUS OR GROUT MIXTURE *	= .11 CU YD
BACKFILL, EARTH OR AGGREGATE MIXTURE *	= 2.4 CU YD
SAWCUTS **	= 9.7 LIN FT
CONCRETE MEDIAN SURFACE REMOVAL	= 2.7 FT YD

* — ITEM TO BE INCLUDED IN THE COSTS FOR PROPOSED TERMINAL PLACEMENT

** — ITEM TO BE INCLUDED IN THE COSTS FOR PROPOSED MEDIAN REMOVAL SPECIAL.

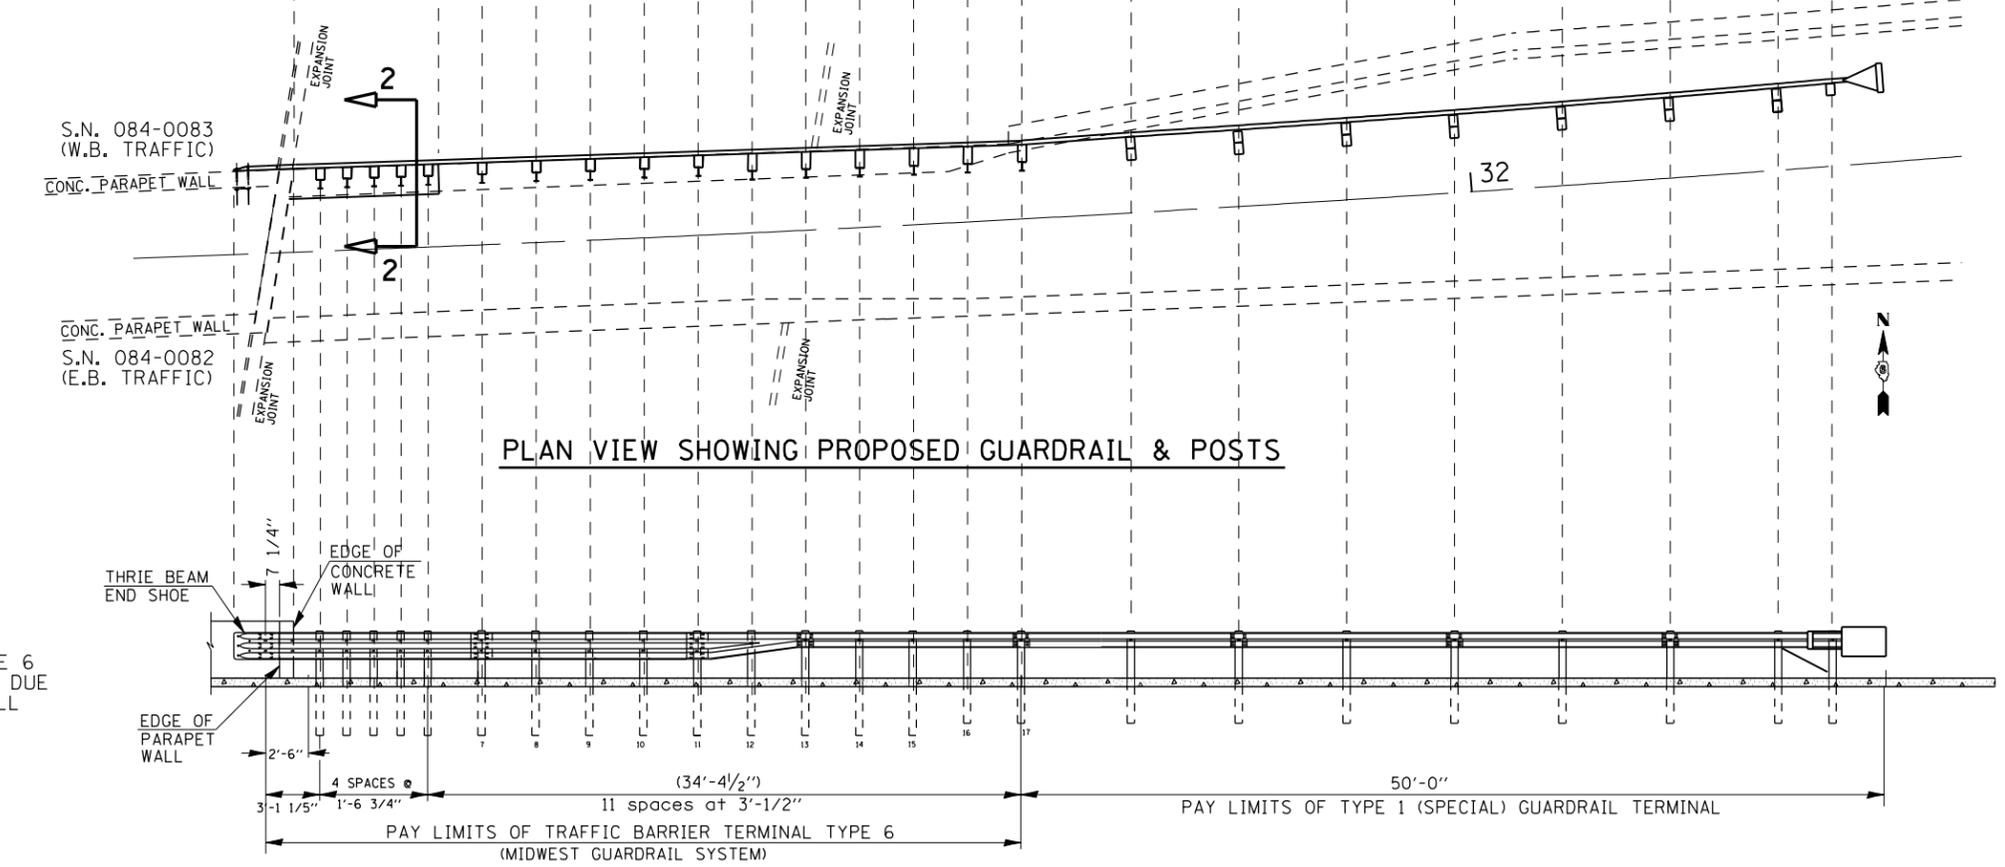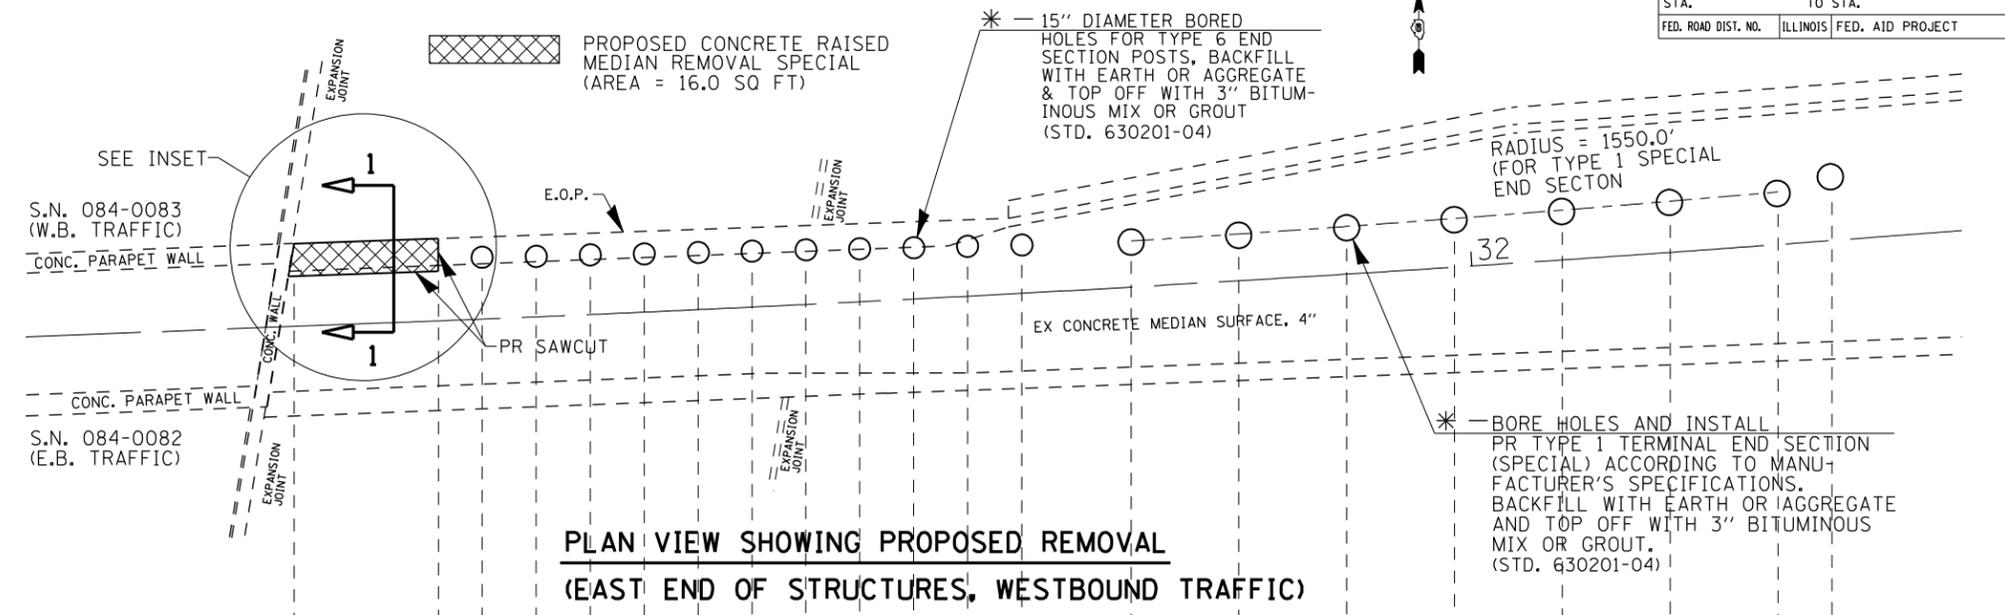

ELEVATION VIEW SHOWING PROPOSED GUARDRAIL & POSTS

PLOT DATE = 2/14/2007
 FILE NAME = c:\projects\652887\shdetail.dgn
 PLOT SCALE = 2:1 (7/8" / 1")
 USER NAME = laughlin-1

ILLINOIS DEPARTMENT OF TRANSPORTATION
GUARDRAIL DETAILS
 FAP 663 (STEVENSON DR.) OVER FAI 55
 SECTION (84-3HB-2)J
 SANGAMON COUNTY

SCALE: VERT. _____
 HORIZ. _____
 DATE _____

DRAWN BY: RTS
 CHECKED BY: _____