



FAP RTE.	SECTION	COUNTY	TOTAL SHEETS	SHEET NO.
**	*	SANGAMON	14	4
STA.		TO STA.		
FED. ROAD DIST. NO.	ILLINOIS	FED. AID PROJECT		

* D6 DIRKSEN/CLEARLAKE RES 2007
 ** FAP 67 - CLEAR LAKE
 FAP 75, 668 - DIRKSEN

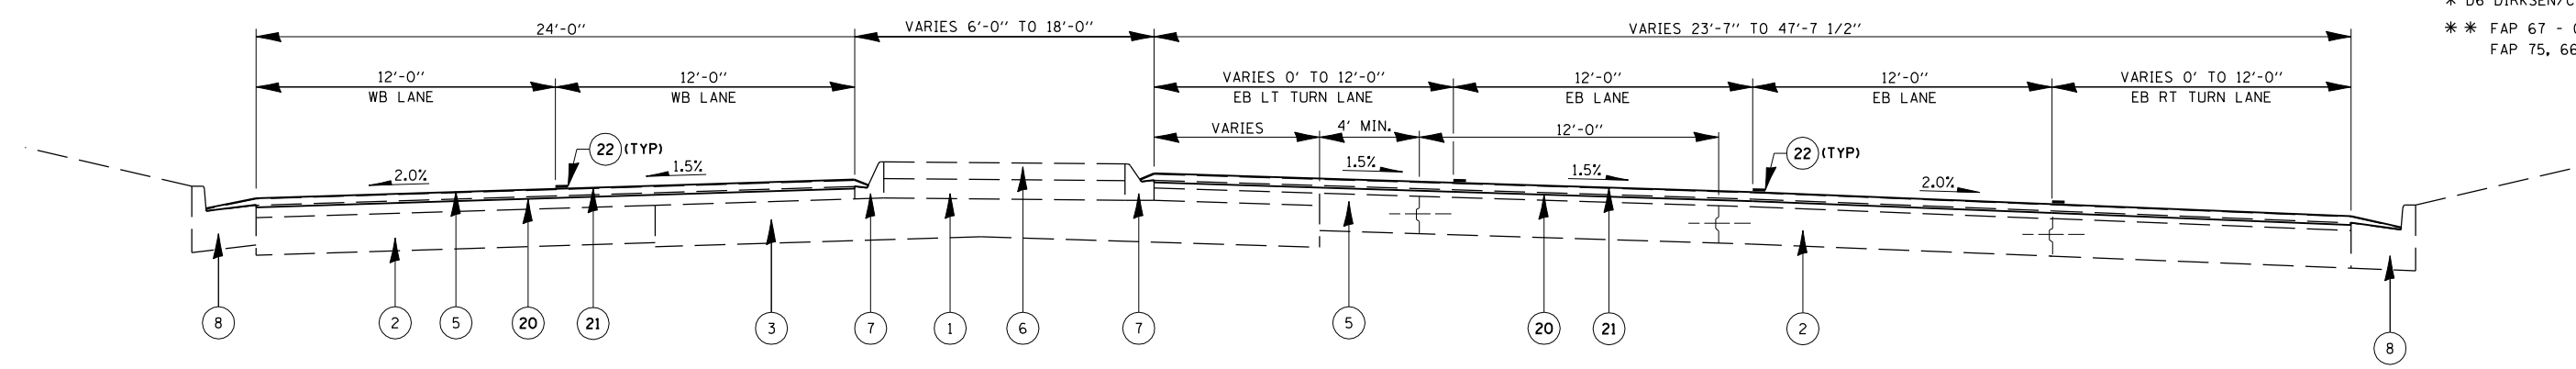

CLEAR LAKE AVENUE

**STA. 127+00.0 TO DIRKSEN PARKWAY
 (BEGINNING OF THIS PROJECT = STA. 128+15)**

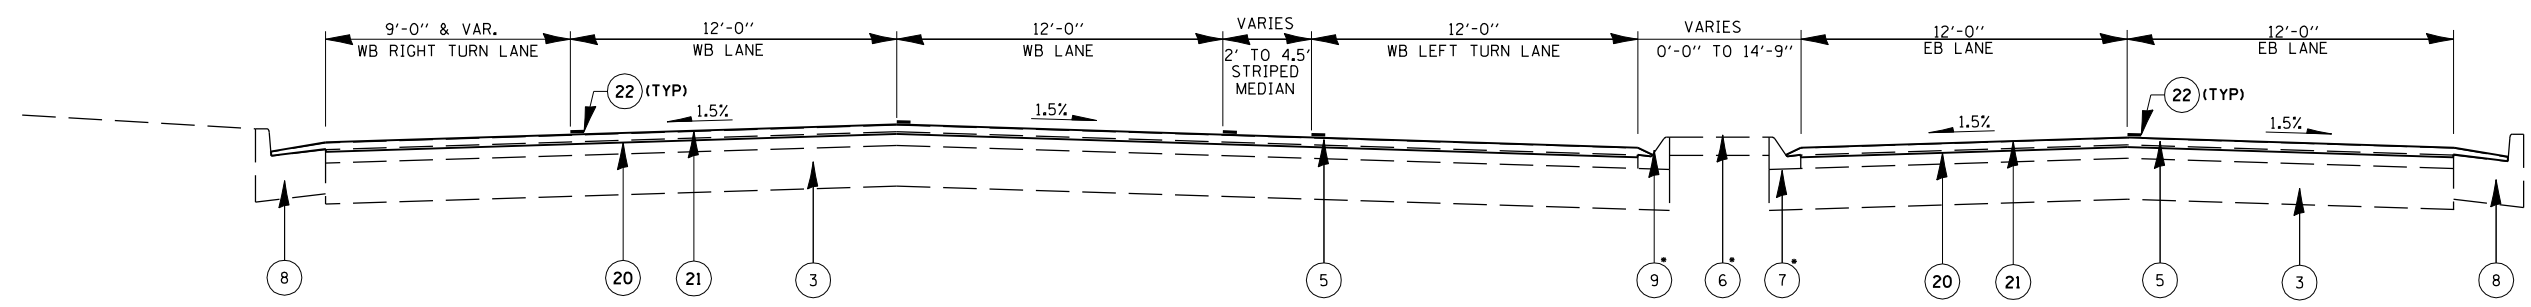

CLEAR LAKE AVENUE

**DIRKSEN PARKWAY TO STA. 22+03.00
 (ENDING OF THIS PROJECT = STA. 20+80 EB & 21+20 WB)**

* EXIST. PCC CORRUGATED MEDIAN
 STA. 20+15.00 TO STA. 20+35.00

EXISTING LEGEND

- (1) EXISTING SAND FILL
- (2) EXISTING PCC BASE COURSE, 9"
- (3) EXISTING PAVEMENT, VARIABLE COMPOSITION
- (4) EXISTING STANDARD REINFORCED PCC PAVEMENT, 10"
- (5) EXISTING BITUMINOUS CONCRETE PAVEMENT
- (6) EXISTING PCC MEDIAN SURFACE, 4"
- (7) EXISTING COMBINATION CONCRETE CURB & GUTTER, TY. M-6.06
- (8) EXISTING COMBINATION CONCRETE CURB & GUTTER, TY. B-6.24
- (9) EXISTING CONCRETE CURB (DOWELLED)
- (10) EXISTING LONGITUDINAL JOINT
- (11) EXISTING PAVEMENT FABRIC
- (12) EXISTING BASE COURSE WIDENING, 9"

PROPOSED LEGEND

- (20) PROPOSED HOT MIX ASHALT SURFACE REMOVAL, 2"
- (21) PROPOSED POLYMERIZED HOT-MIX ASPHALT SURFACE COURSE, MIX "D", N90, 2"
- (22) PROPOSED THERMOPLASTIC PAVEMENT MARKING, 5" OR 6"

ILLINOIS DEPARTMENT OF TRANSPORTATION
**TYPICAL CROSS SECTIONS
 CLEAR LAKE AVENUE
 SECTION: D6 DIRKSEN/CLEARLAKE
 RES 2007
 SANGAMON COUNTY**