
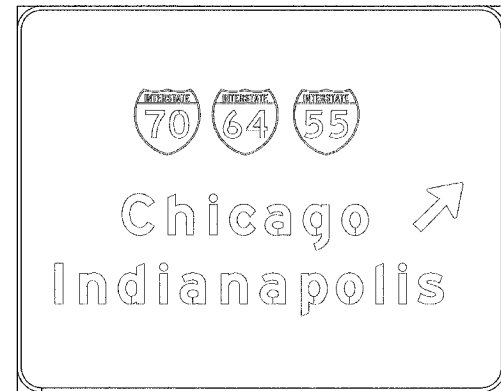




ROUTE NO.	SECTION	COUNTY	TOTAL SHEETS	SHEET NO.
F.A.I. 70	*	ST. CLAIR	99	12
FED. ROAD DIST. NO. 7		ILLINOIS	FED. AID PROJECT - IM-70	

• 82-3HVB-3R-5
CONTRACT NO. 76485




14

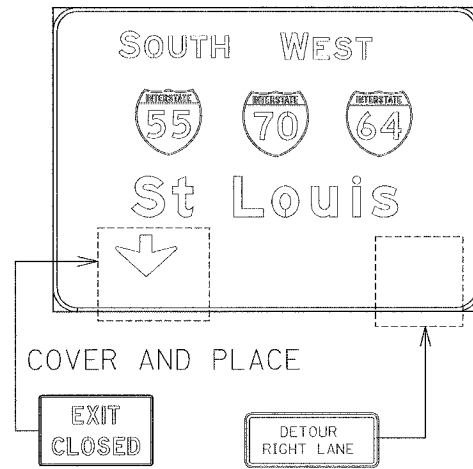

15

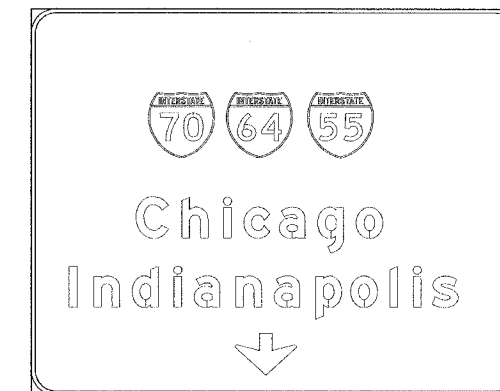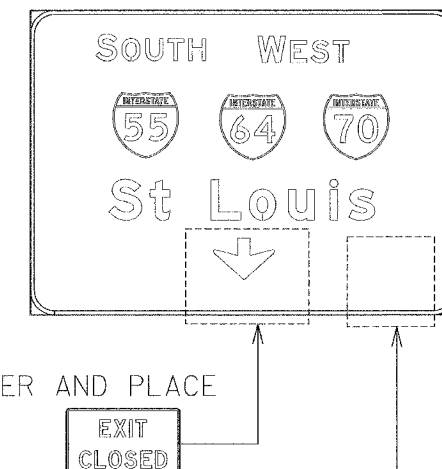

SIGNS REQUIRED

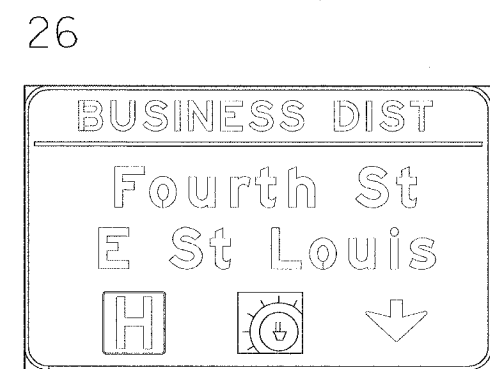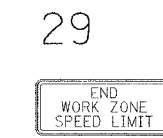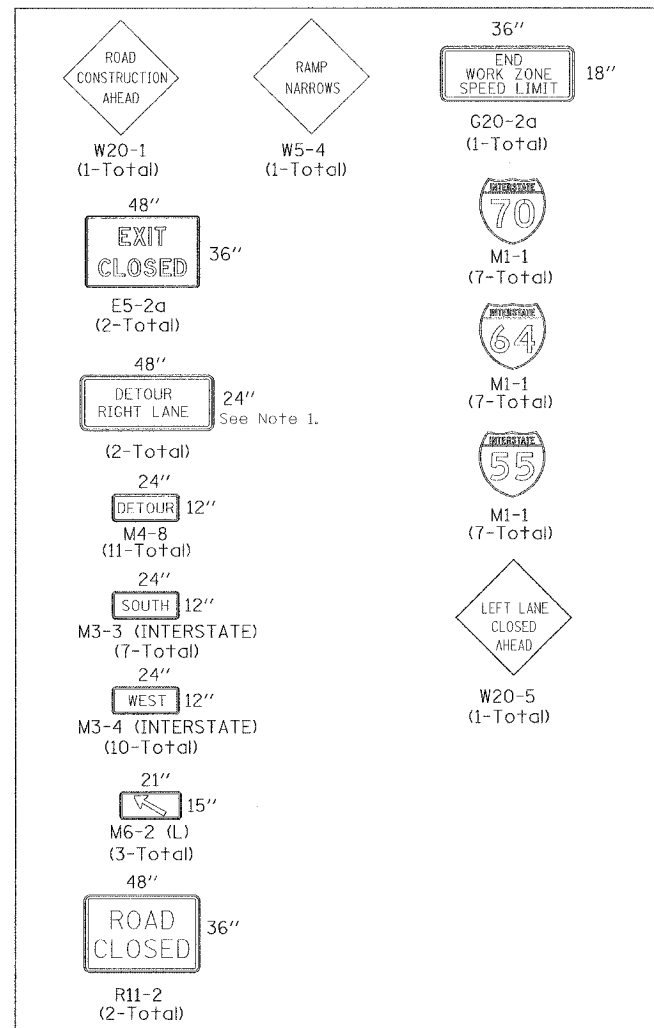

27



NOTES:

- CONTRACTOR SHALL SUPPLY ALL DETOUR AND CONSTRUCTION RELATED SIGNS.
- ALL SIGNS SHALL HAVE REFLECTORIZED BACKGROUND
- CONTRACTOR SHALL COVER ALL TRUSS SIGNS AS INDICATED HEREIN. IN ADDITION, AS DIRECTED BY ENGINEER, CONTRACTOR SHALL COVER ALL EXISTING SPEED LIMIT SIGNS IN THE WORK ZONE.
- CONTRACTOR WILL FURNISH THE POSTS AND ERECT THE SIGNS AT THE LOCATIONS SHOWN ON THIS SHEET, AS DIRECTED BY THE RESIDENT ENGINEER/TECHNICIAN.
- UPON COMPLETION OF THE CONTRACT, THE CONTRACTOR SHALL REMOVE THE SIGNS AND POSTS. THE SIGNS AND POSTS WILL REMAIN THE PROPERTY OF THE CONTRACTOR.
- THE ABOVE NOTED WORK SHALL BE INCLUDED IN THE CONTRACT UNIT PRICE LUMP SUM FOR TRAFFIC CONTROL AND PROTECTION (SPECIAL) AND NO OTHER COMPENSATION WILL BE ALLOWED.
- SIGNS 16, 17, 18 AND 29 ARE TO BE FREE-STANDING SIGNS.

SIGNS-STAGE II

STATE OF ILLINOIS
DEPARTMENT OF TRANSPORTATION
REHABILITATION AND RETROFIT REPAIRS
FAI ROUTE 70
POPLAR STREET BRIDGE APPROACHES
ST. CLAIR COUNTY

REVISIONS	
NAME	DATE

STRUCTURE NO.
SCALE: N.T.S.
DATE: 02/01/2007

DATE: 12/24/2007 FILENAME: P:\2001\1201-1900\2001.12.24\Drafting\Roadway\Rehab_AIT\AT traf cont_010906\AT_SIGN_SIGN_01.dgn

DESIGNED	IDOT
CHECKED	JEL
DRAWN	IMG
CHECKED	JEL

Note 1: Sign to have black letters on Orange background, Similar in Size to Sign M4-8.