



ROUTE NO.	SECTION	COUNTY	TOTAL SHEETS	SHEET NO.
F.A.I. 70	*	ST. CLAIR	99	15
FED. ROAD DIST. NO. 7	ILLINOIS	FED. AID PROJECT- 14-70		


\* 82-3HVB-3R-0  
 CONTRACT NO. 76805

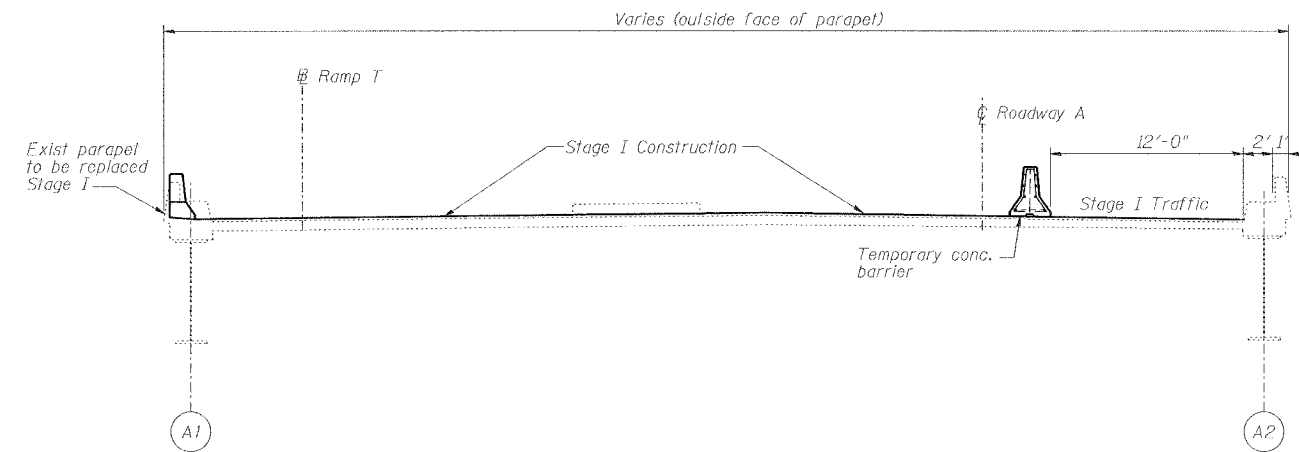

1 STAGE I RAMP A @ SPAN A36  
 Looking South

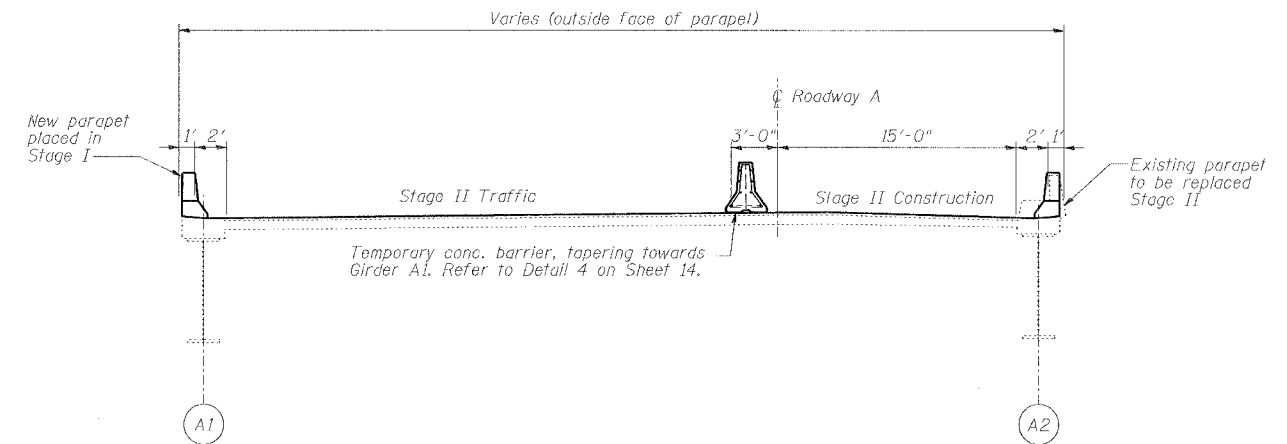

3 STAGE II RAMP A @ SPAN A41  
 Looking South

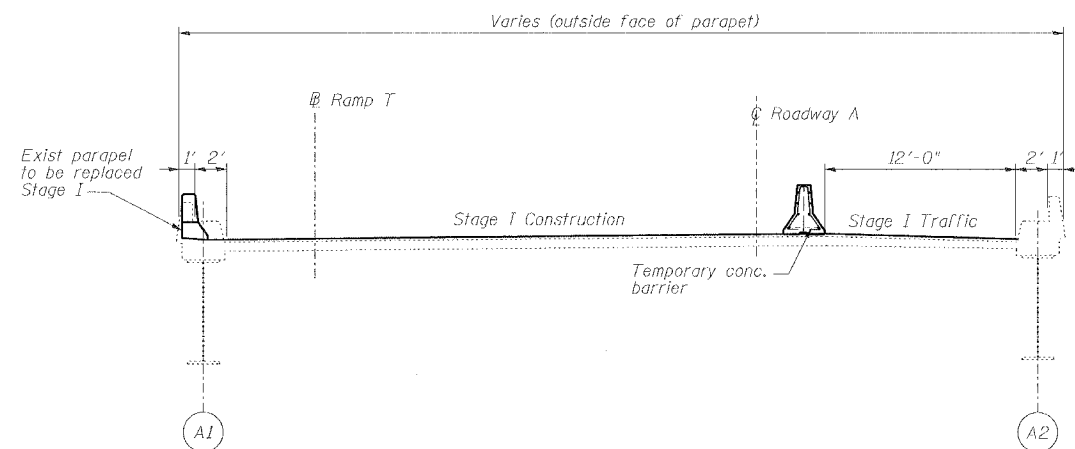

2 STAGE I RAMP A @ SPAN A41  
 Looking South

STAGES I AND II SECTIONS

REVISIONS	
NAME	DATE

STATE OF ILLINOIS  
 DEPARTMENT OF TRANSPORTATION  
 REHABILITATION AND RETROFIT REPAIRS  
 FAI ROUTE 70  
 POPLAR STREET BRIDGE APPROACHES  
 ST. CLAIR COUNTY

STRUCTURE NO.  
 SCALE: N.T.S.  
 DATE: 02/01/2007

DATE: 1/24/2007  
 FILENAME: P:\2001\2001-1300\20011240\Drafting\Roadway\Rehab\_A1\A1\_trf\_conc\_010806\A1\_SECTS.dgn

DESIGNED	JEL
CHECKED	JPD
DRAWN	CLK
CHECKED	JEL