



ROUTE NO.	SECTION	COUNTY	TOTAL SHEETS	SHEET NO.
F.A.I. 70	*	ST. CLAIR	99	17
FED. ROAD DIST. NO. 7	ILLINOIS	FED. AID PROJECT- 1M-78		

* 82-3HVB-3R-5
CONTRACT NO. 76985

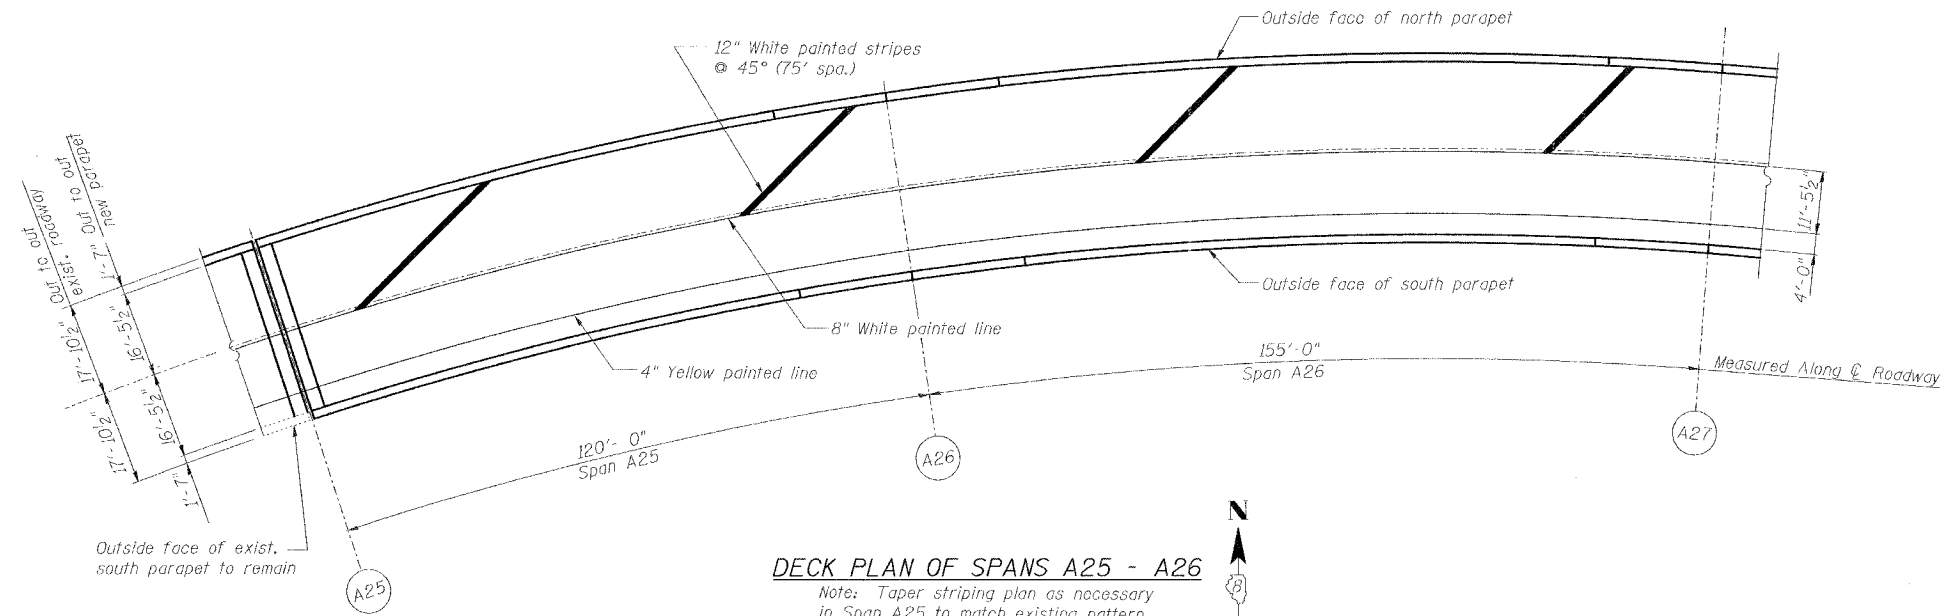

DECK PLAN OF SPANS A25 - A26

Note: Taper striping plan as necessary in Span A25 to match existing pattern beyond Pier A25.

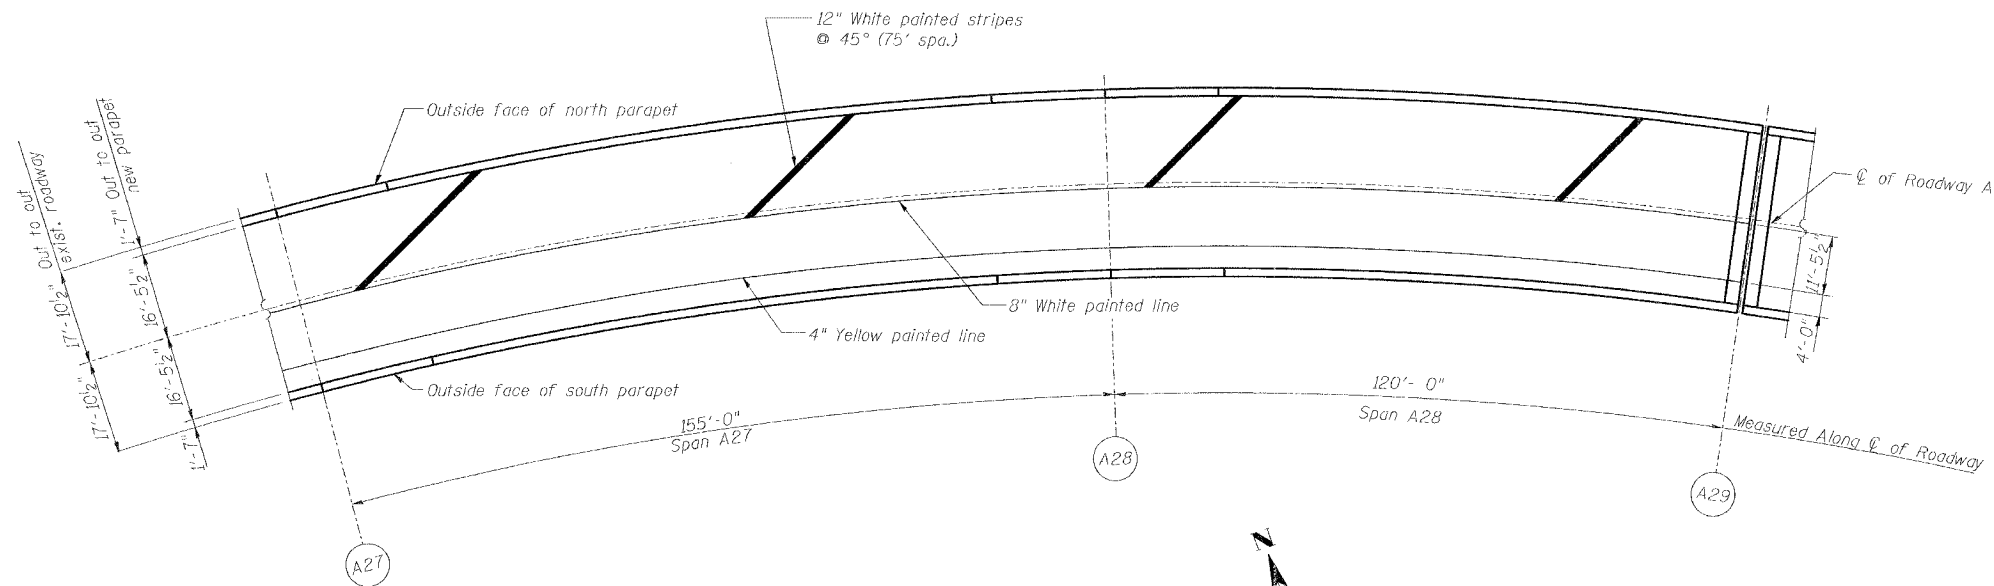

DECK PLAN OF SPANS A27 - A28



STRIPING SPANS A25 - A28

STATE OF ILLINOIS
DEPARTMENT OF TRANSPORTATION
REHABILITATION AND RETROFIT REPAIRS
FAI ROUTE 70
POPLAR STREET BRIDGE APPROACHES
ST. CLAIR COUNTY

STRUCTURE NO.
SCALE: N.T.S.
DATE: 02/01/2007

REVISIONS	
NAME	DATE

DATE: 12/2/2007
FILENAME: P:\2001\1201-1300\2001.1240\Drafting\RoadwayRehab_A1 Ramp\A\stripe\A_ST2528.dgn

DESIGNED	JEL
CHECKED	JPD
DRAWN	CLK
CHECKED	JEL