


ROUTE NO.	SECTION	COUNTY	TOTAL SHEETS	SHEET NO.
F.A.I. 70	*	ST. CLAIR	99	81
FED. ROAD DIST. NO. 7	ILLINOIS	FED. AID PROJECT- 1M-70		


\* 82-3HVB-3R-5 SHEET S-4 OF S-22  
CONTRACT NO. 76985

D-98-014-00

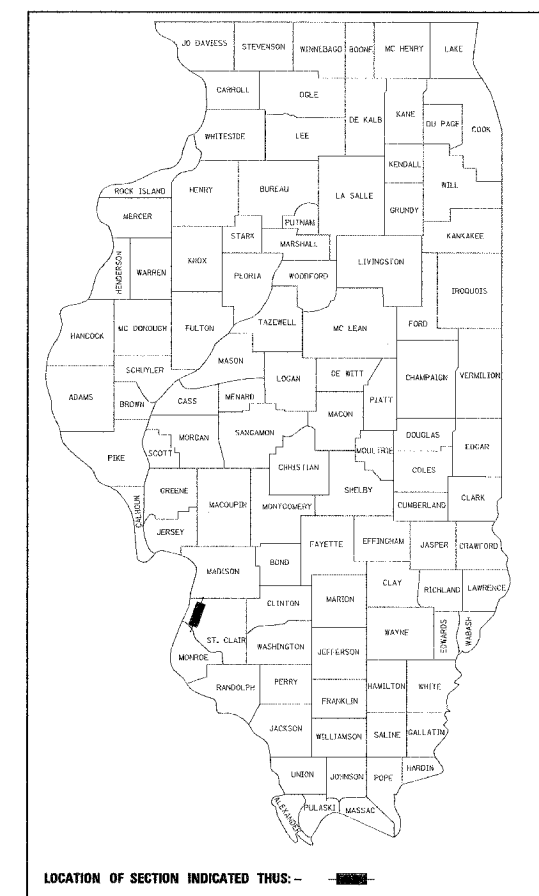

LOCATION OF SECTION INDICATED THIS: - [Symbol] -

LOCATION SKETCH

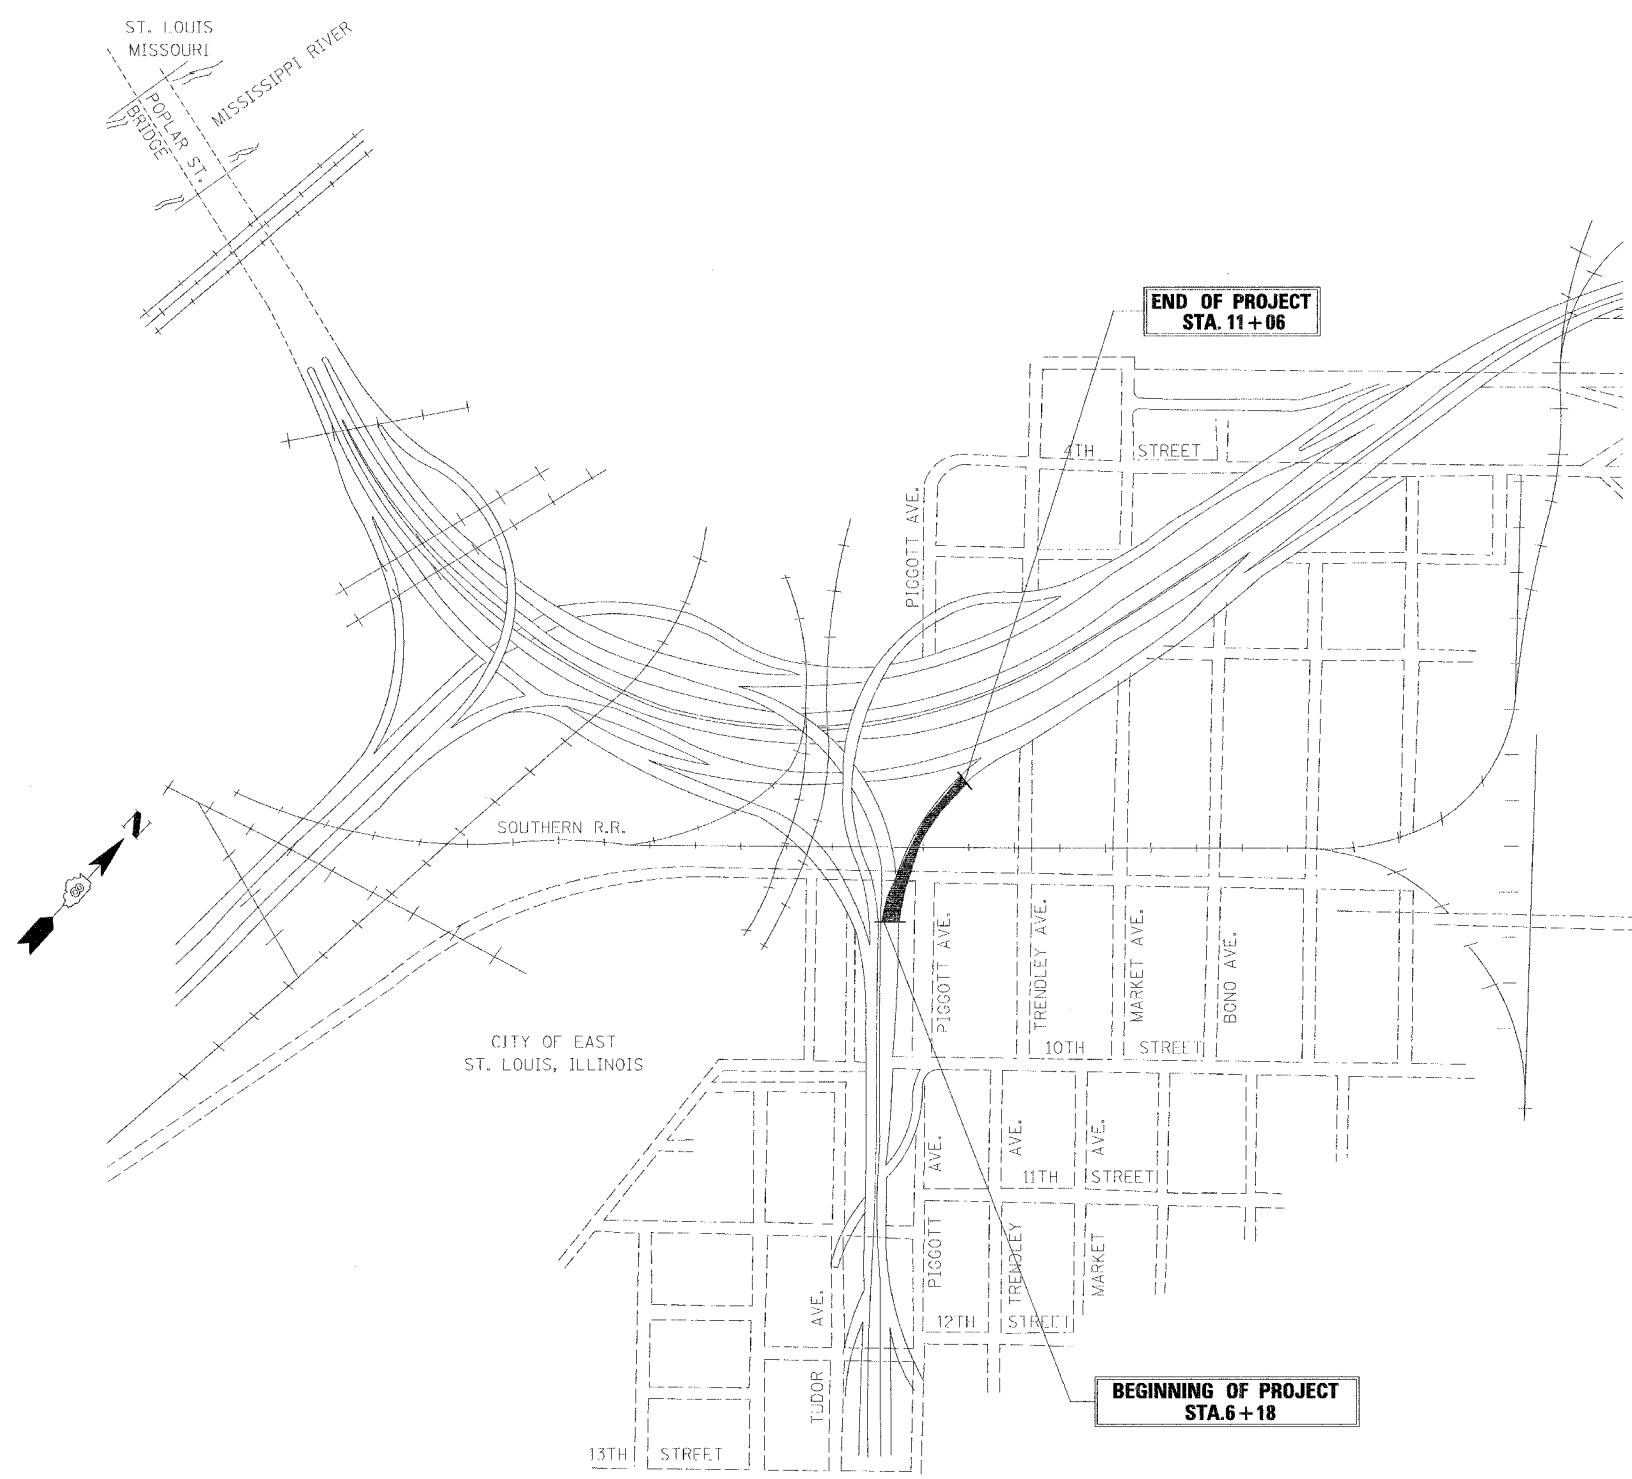

OVERALL PROJECT PLAN

Roadway / Ramp	Segment / Pier No.	Structure No.	Year / Structure Type
T	A35-16	082-0146	1967 Two Girder System

KEY PLAN

REVISIONS	
NAME	DATE

STATE OF ILLINOIS  
DEPARTMENT OF TRANSPORTATION  
REHABILITATION AND RETROFIT REPAIRS  
F A I ROUTE 70  
POPLAR STREET BRIDGE APPROACHES  
ST. CLAIR COUNTY

STRUCTURE NO. 082-0146 (Ramp T)  
SCALE: N.T.S.  
DATE: 02/01/2007

DATE: 1/24/2007  
FILENAME: P:\2001\1201-1300\2001.1240\Drafting\Roadway\Rehab\_AT\Reamp\T\_Keypl.dgn

DESIGNED	VARIOUS
CHECKED	HH
DRAWN	CLK
CHECKED	JEL