



FINAL SURVEY	BY	DATE
SURVEY		
SLOTTED		
NOTE BOOK		
TEMPLATE		
AREAS		
CHECKED		
NO.		

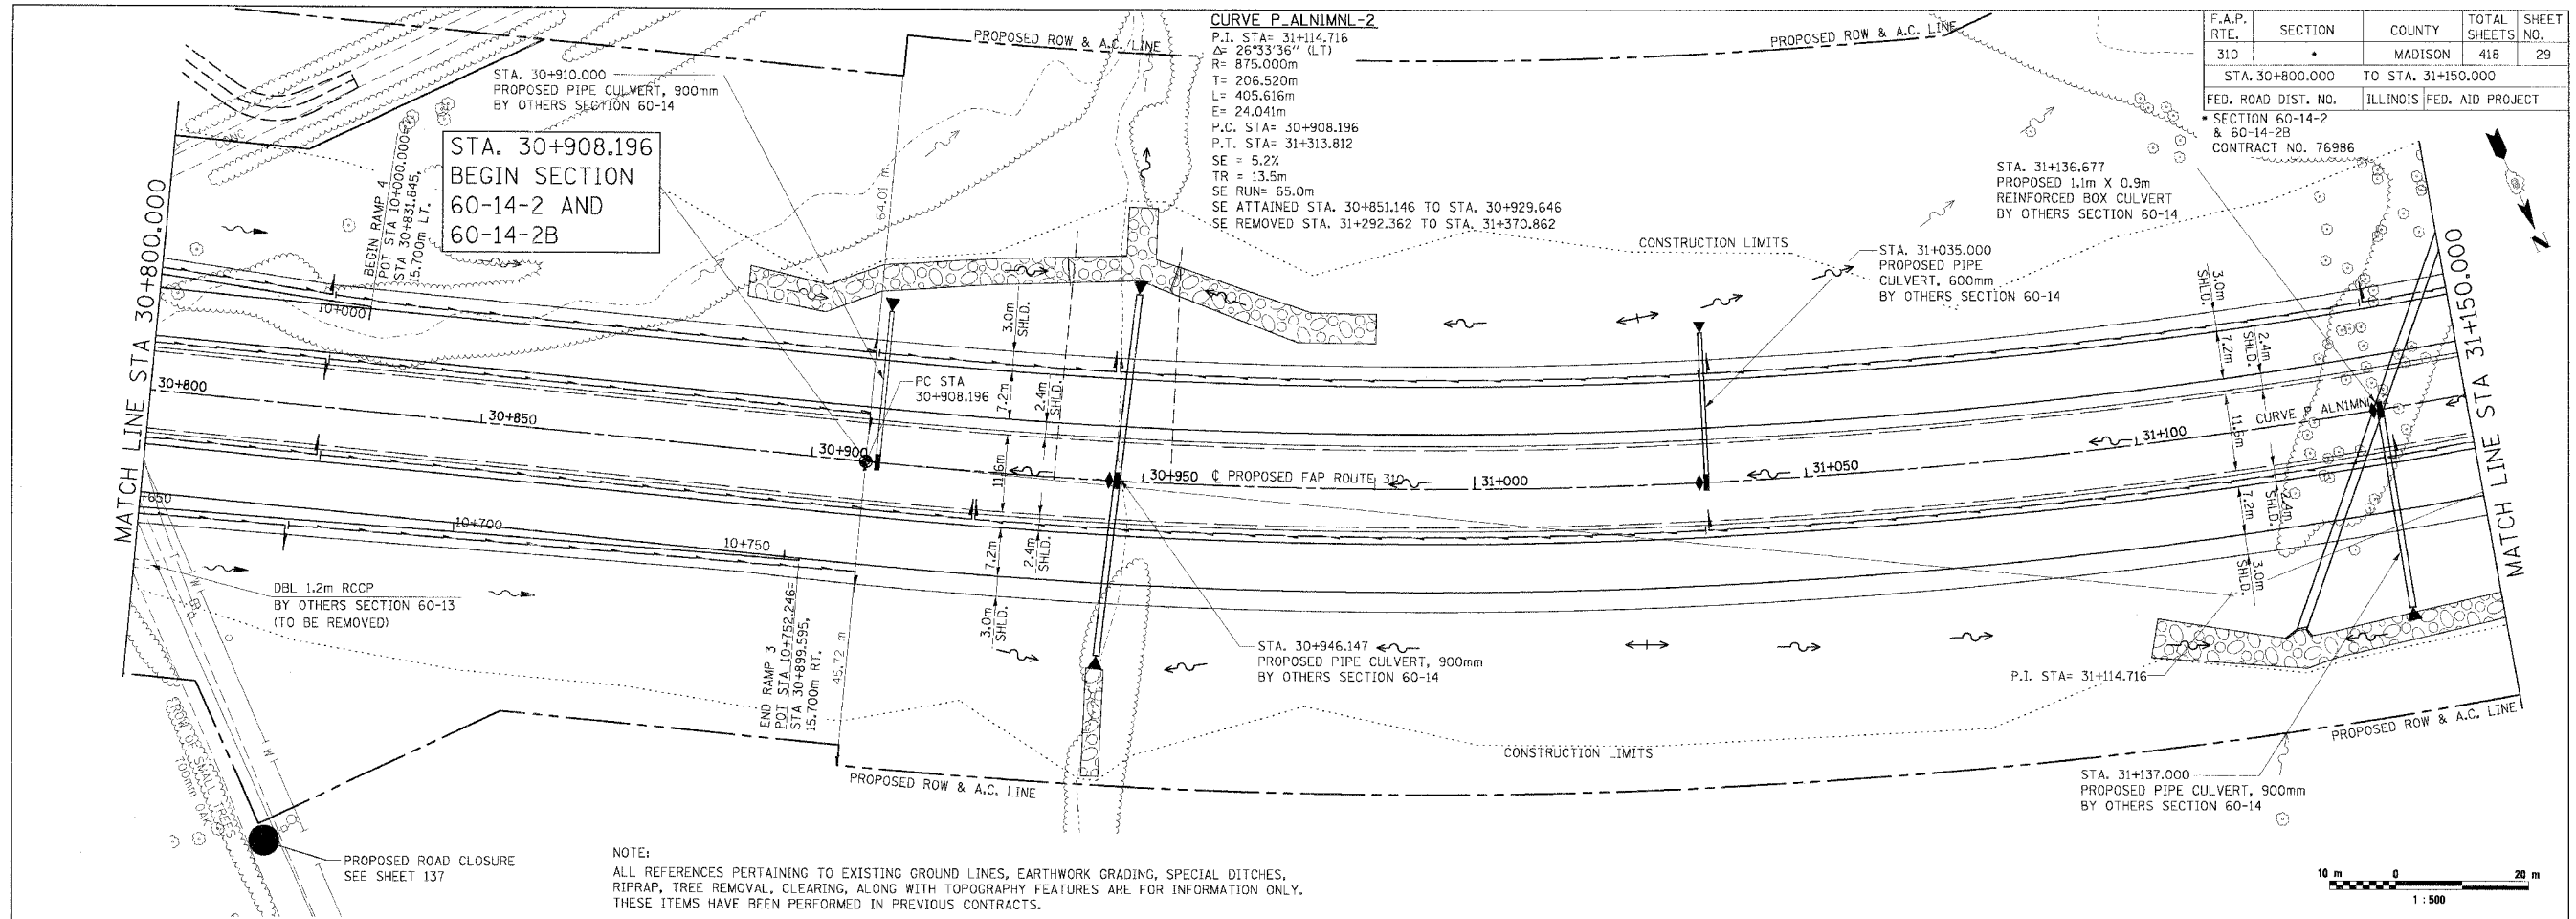

F.A.P. RTE.	SECTION	COUNTY	TOTAL SHEETS	SHEET NO.
310		MADISON	418	29
STA. 30+800.000 TO STA. 31+150.000				
FED. ROAD DIST. NO. ILLINOIS FED. AID PROJECT				
SECTION 60-14-2 & 60-14-2B				
CONTRACT NO. 769986				

NOTE:
 ALL REFERENCES PERTAINING TO EXISTING GROUND LINES, EARTHWORK GRADING, SPECIAL DITCHES, RIPRAP, TREE REMOVAL, CLEARING, ALONG WITH TOPOGRAPHY FEATURES ARE FOR INFORMATION ONLY. THESE ITEMS HAVE BEEN PERFORMED IN PREVIOUS CONTRACTS.

ORIGINAL SURVEY	BY	DATE
PLotted		
NO. L BOOK		
FORM A F		
ATLAS		
CIL/CRLD		
NO.		

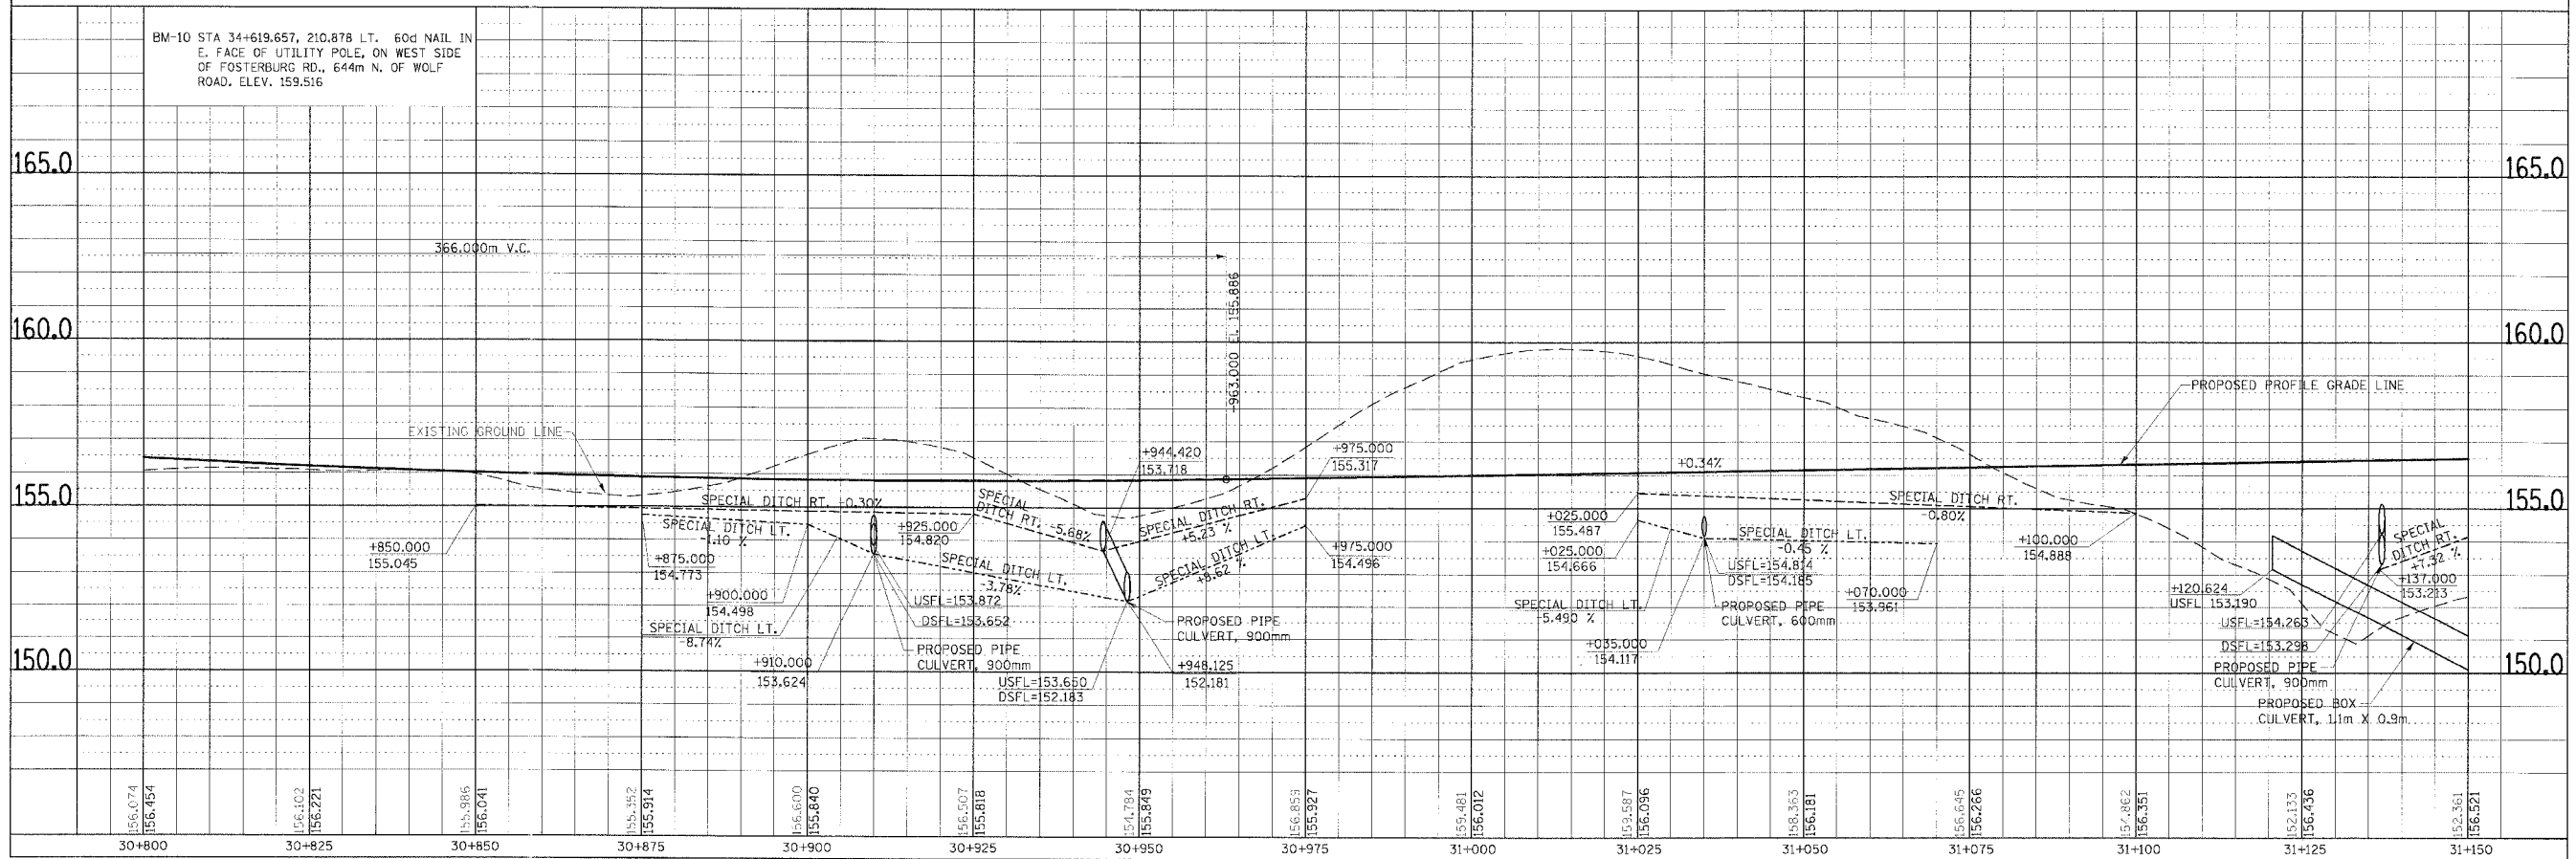

PLAN & PROFILE, FAP ROUTE 310, STA. 30+800.000 TO STA. 31+150.000