
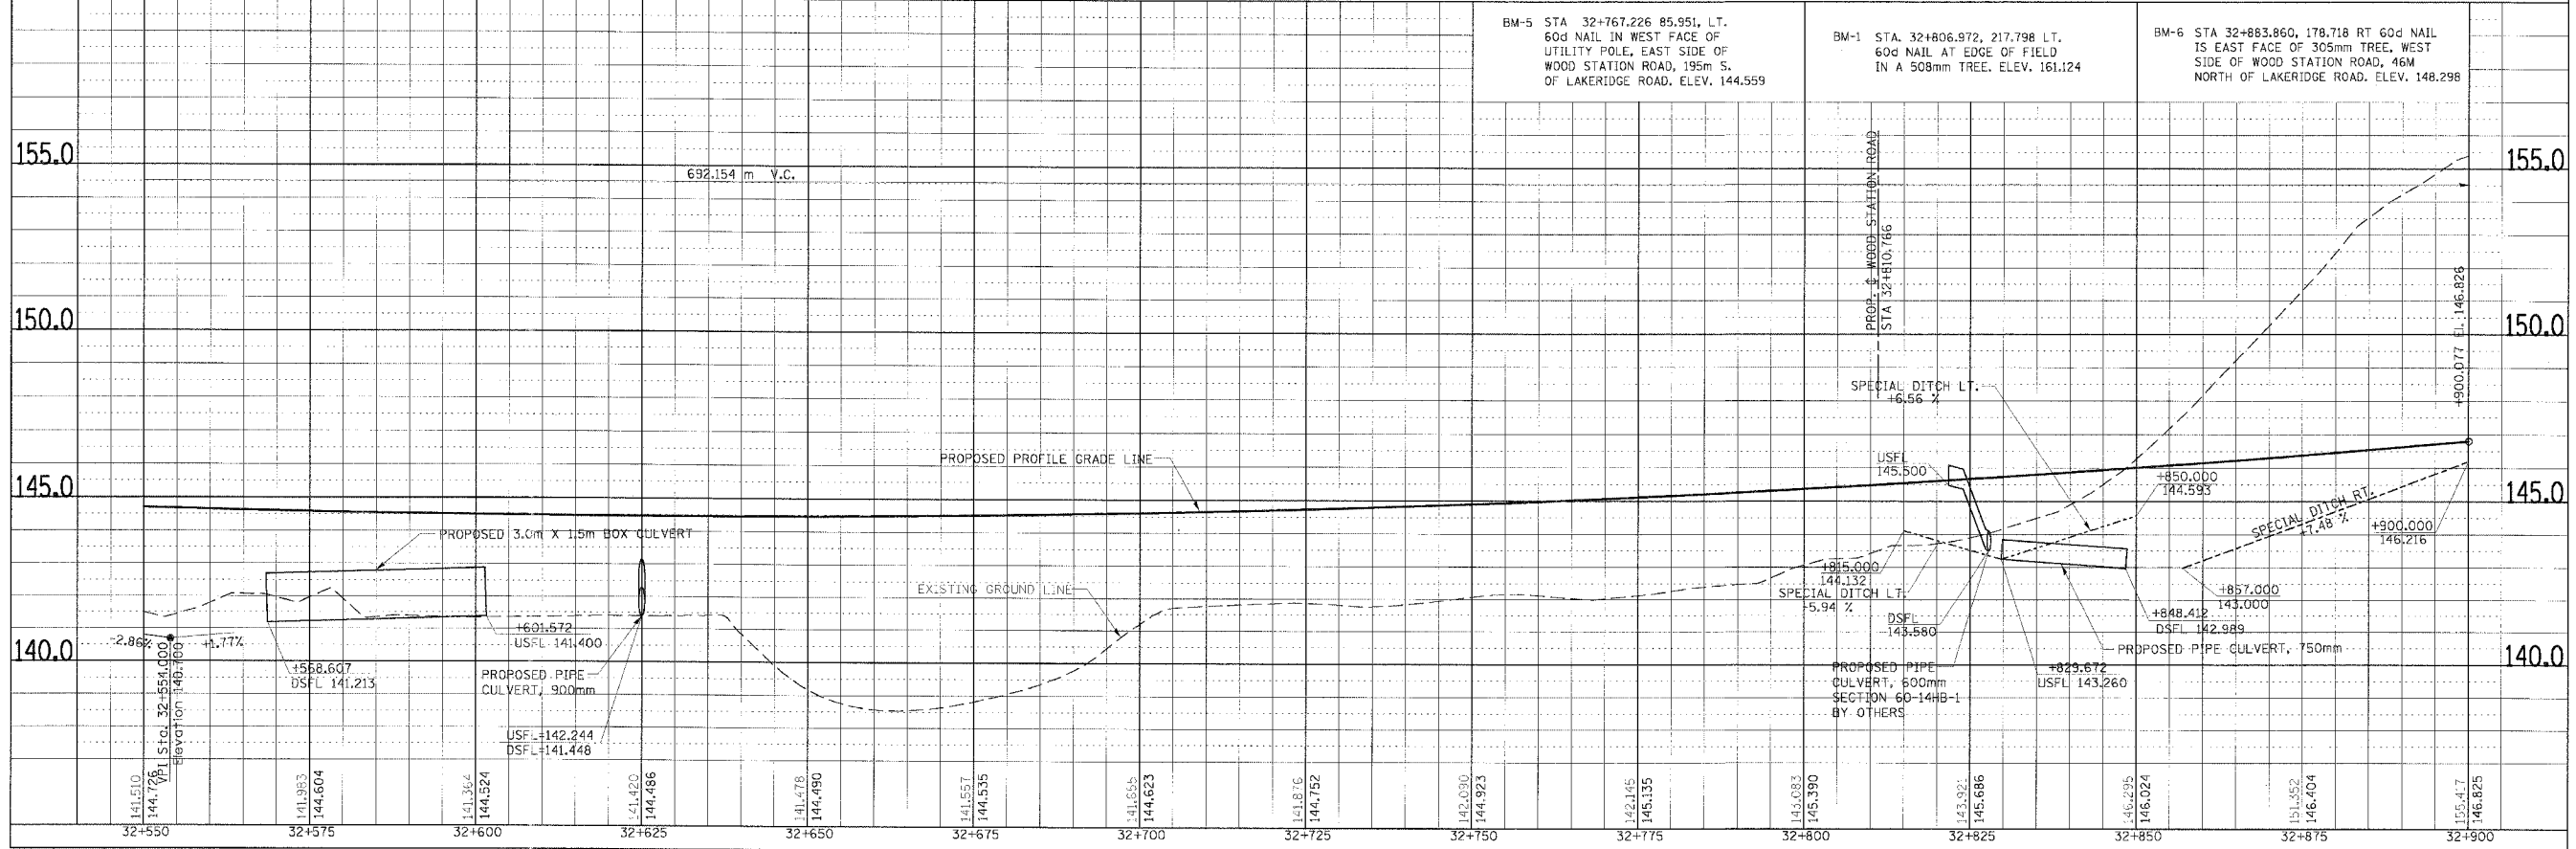


F.A.P. RTE.	SECTION	COUNTY	TOTAL SHEETS	SHEET NO.
310		MADISON	418	34
STA. 32+550.000 TO STA. 32+900.000				
FED. ROAD DIST. NO. ILLINOIS FED. AID PROJECT				
SECTION 60-14-2 & 60-14-2B				
CONTRACT NO. 76986				

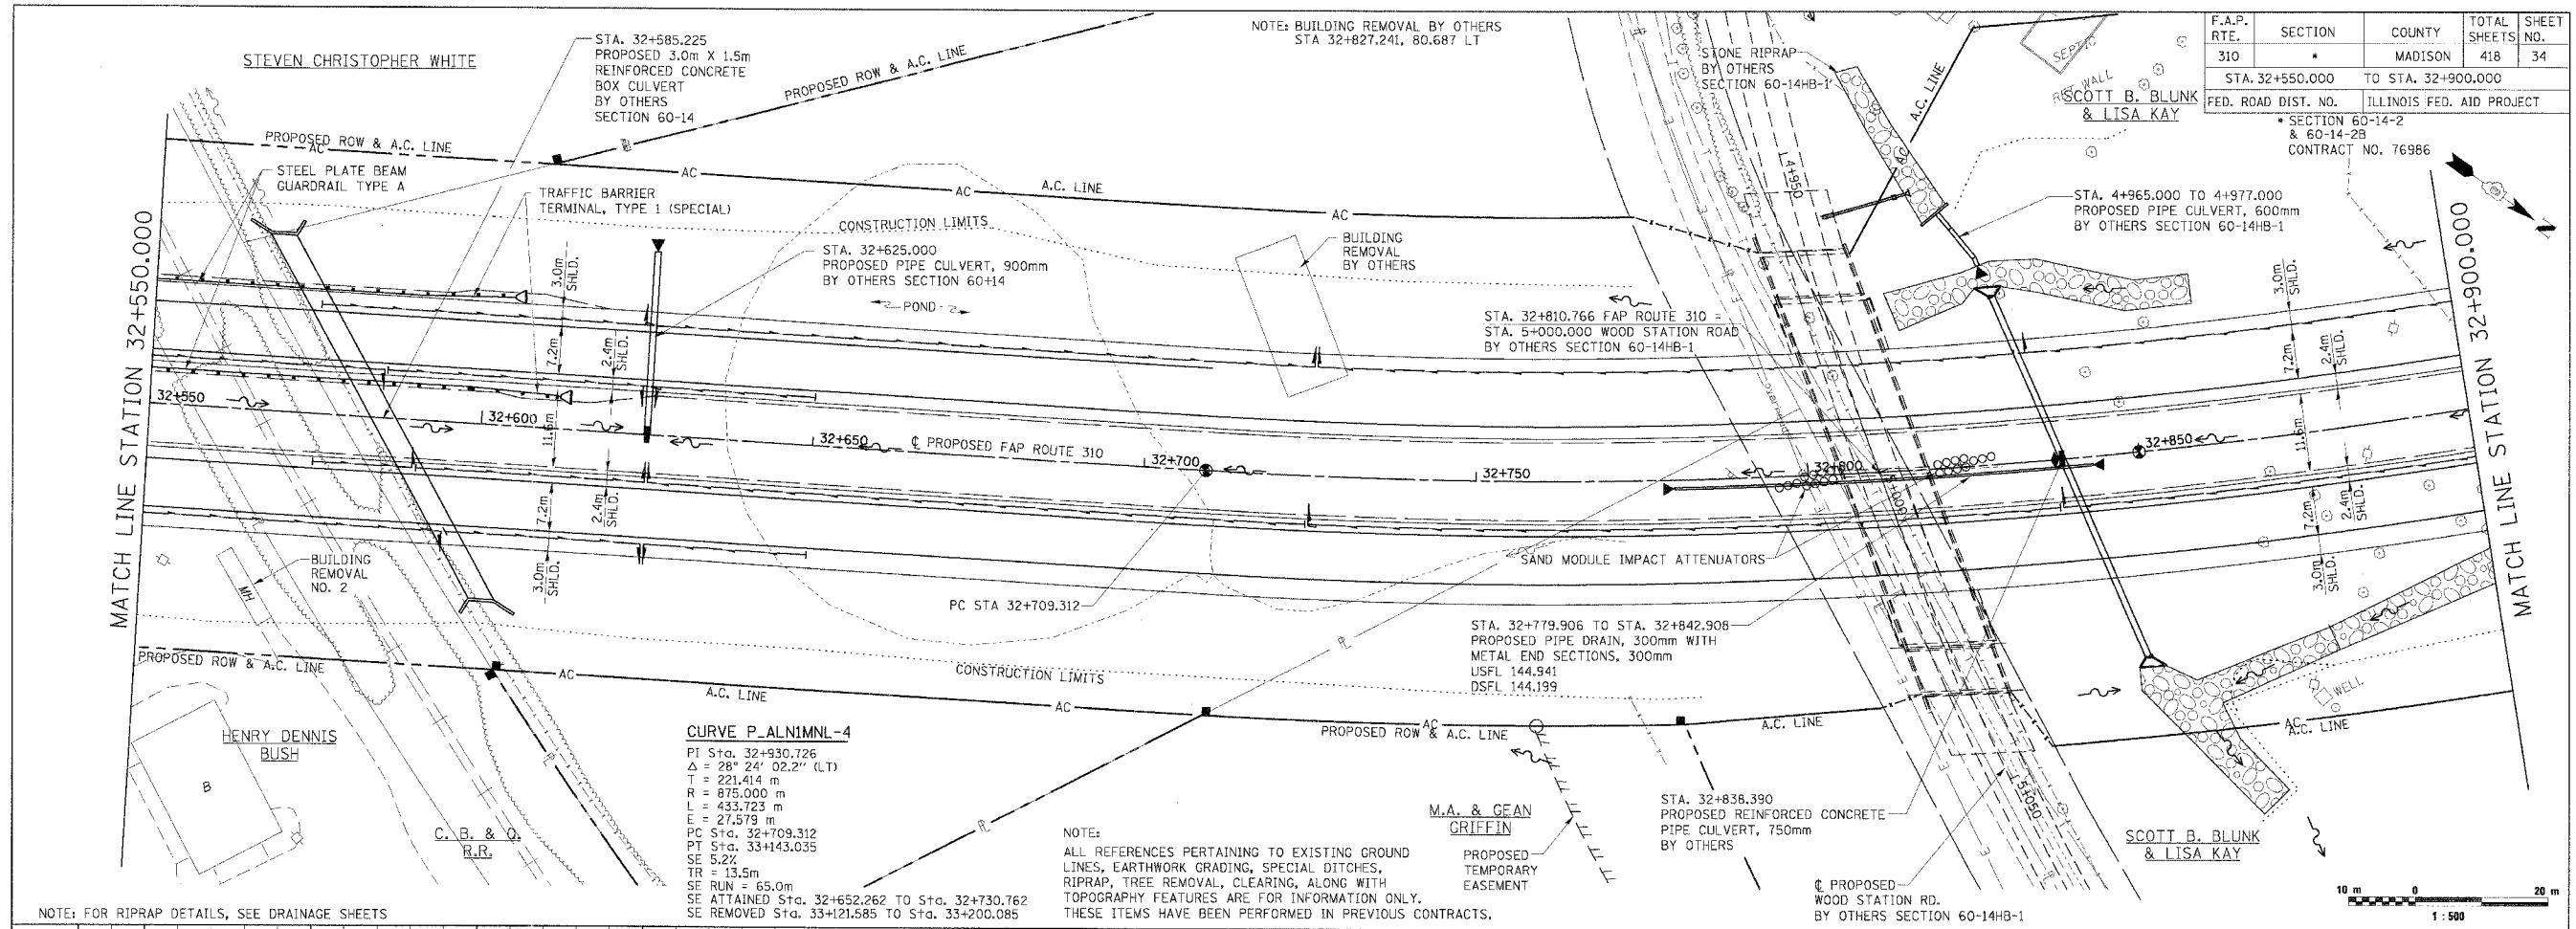

PLAN & PROFILE, FAP ROUTE 310, STA. 32+550.000 TO STA. 32+900.000

FINAL SURVEYED BY	DATE
REVISIONS	
NOTE BOOK TEMP. DATE	
AREAS CHECKED	
NO.	

ORIGINAL SURVEYED BY	DATE
REVISIONS	
NOTE BOOK TEMP. DATE	
AREAS CHECKED	
NO.	