
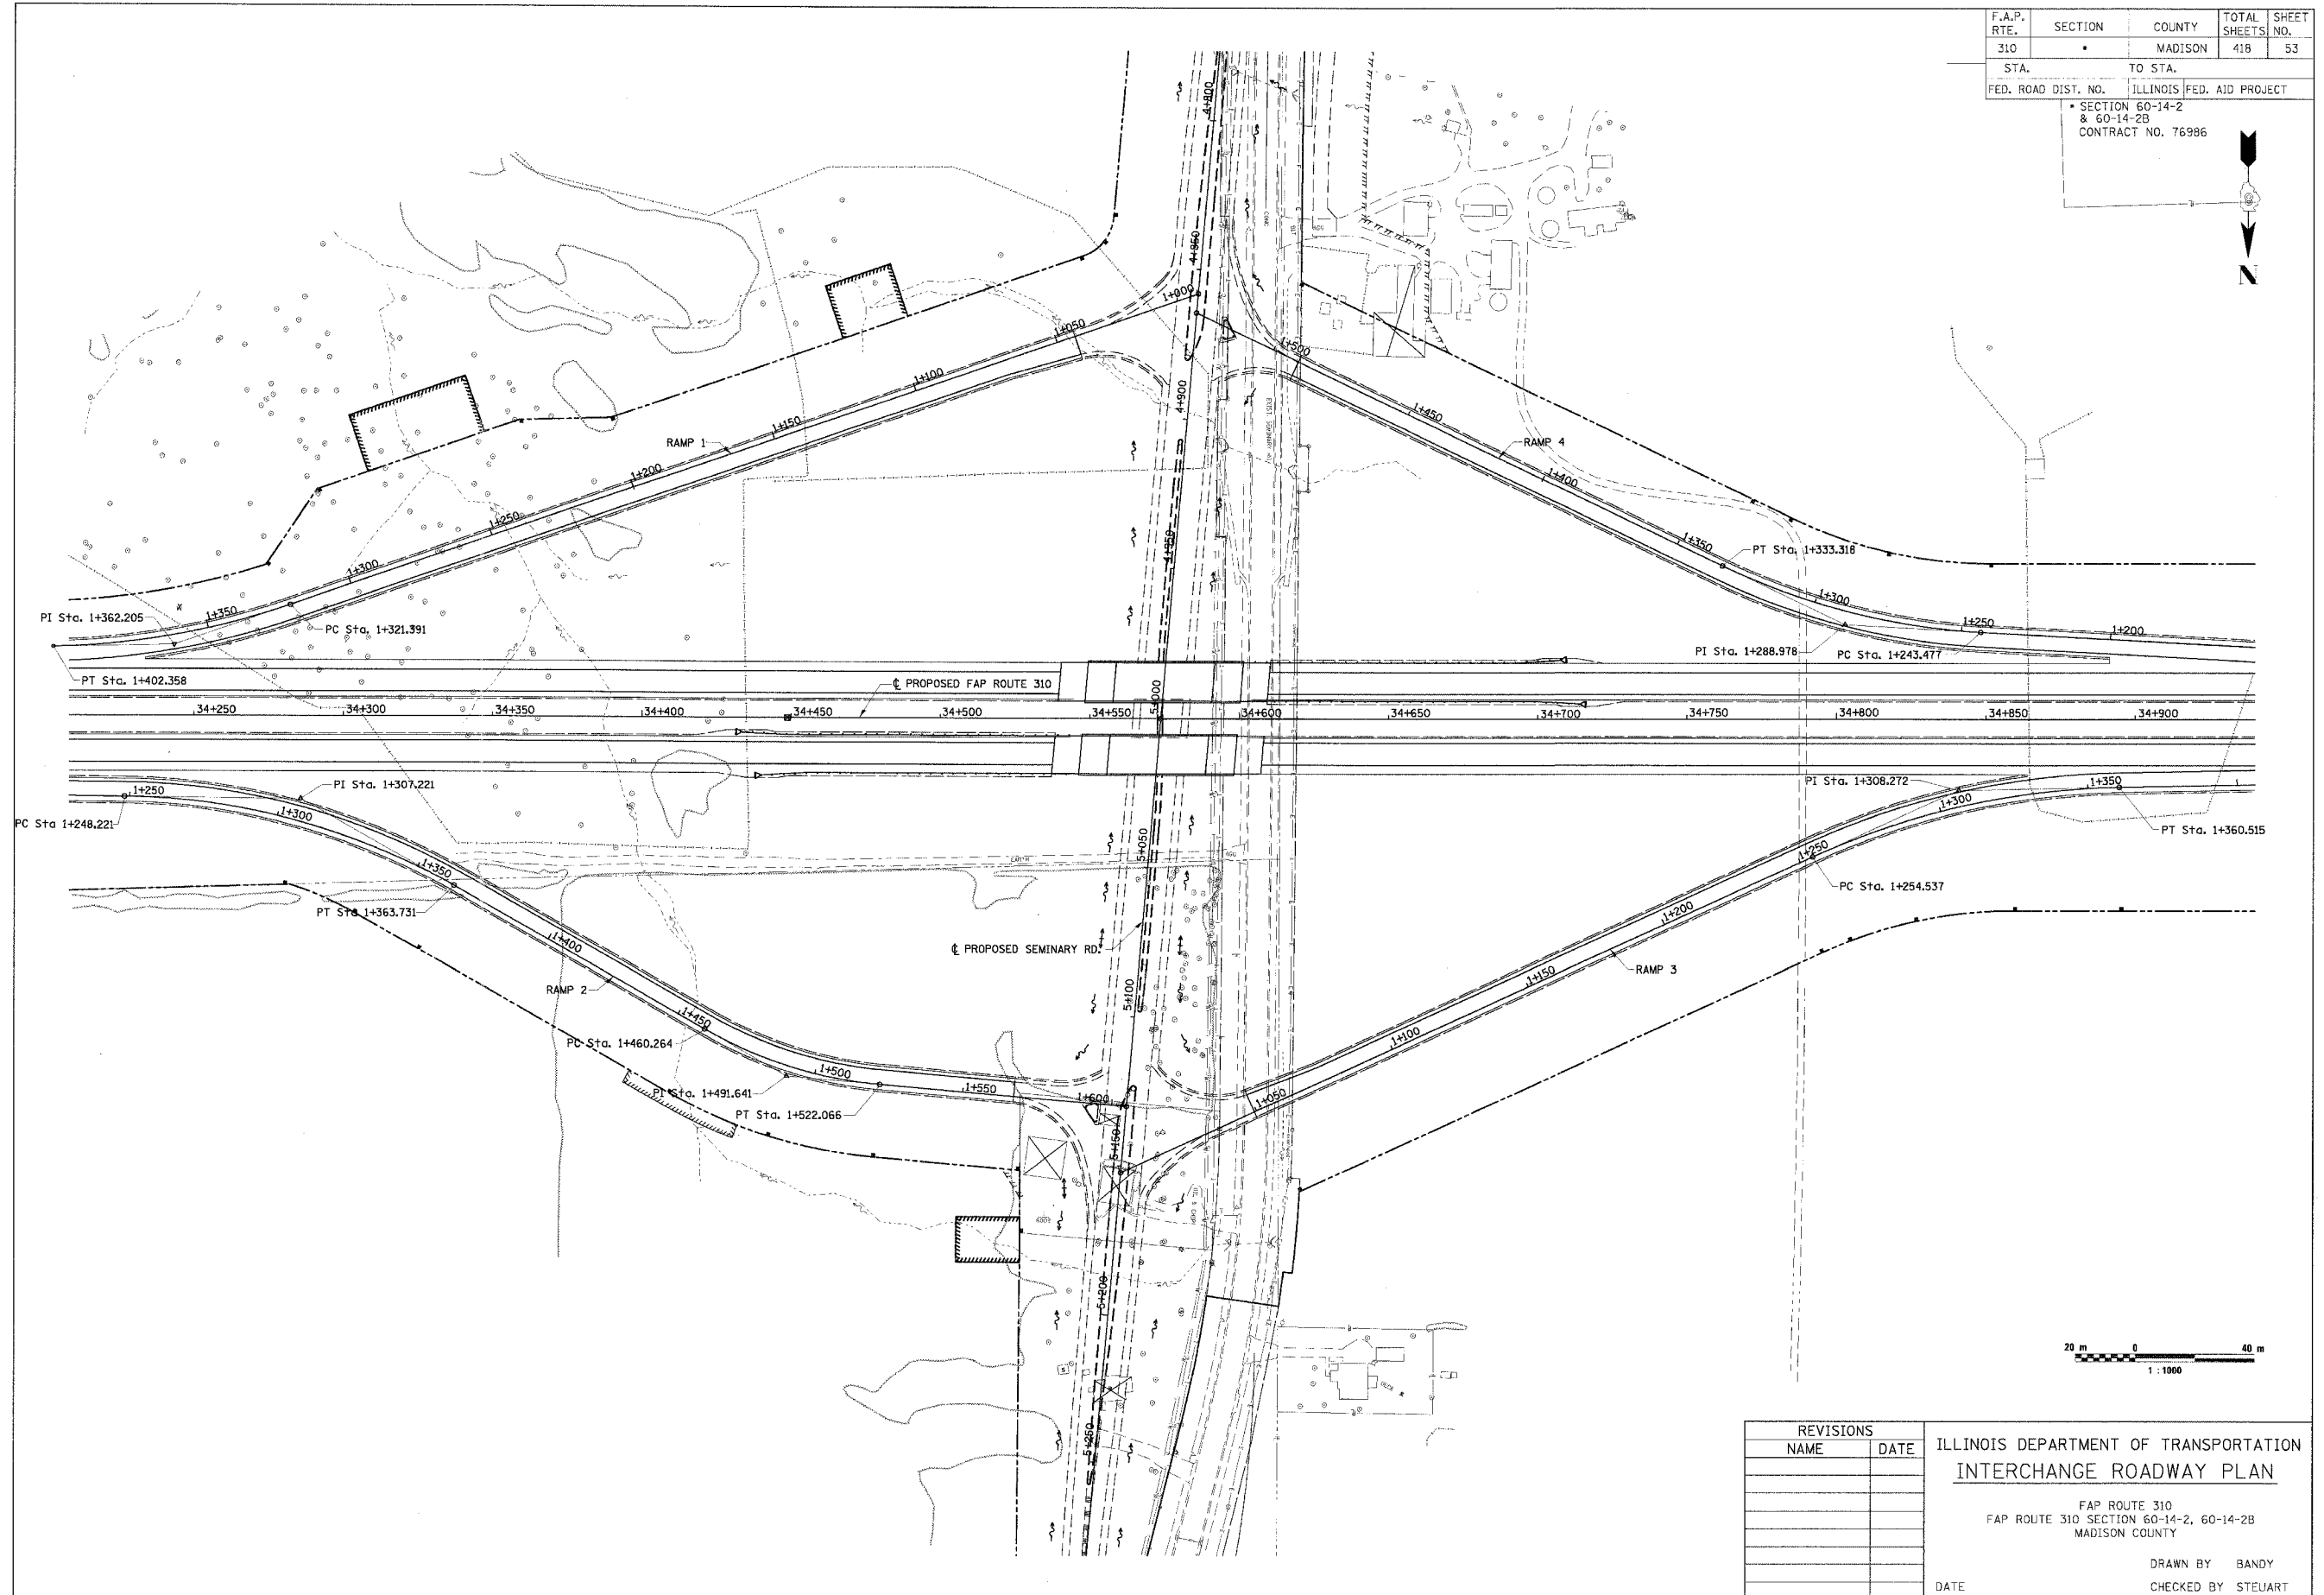


F.A.P. RTE.	SECTION	COUNTY	TOTAL SHEETS	SHEET NO.
310	•	MADISON	418	53

STA.	TO STA.
FED. ROAD DIST. NO.	ILLINOIS FED. AID PROJECT

SECTION 60-14-2
& 60-14-2B
CONTRACT NO. 76986

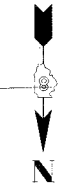

REVISIONS	
NAME	DATE

ILLINOIS DEPARTMENT OF TRANSPORTATION
INTERCHANGE ROADWAY PLAN

FAP ROUTE 310
FAP ROUTE 310 SECTION 60-14-2, 60-14-2B
MADISON COUNTY

DRAWN BY BANDY
CHECKED BY STEUART

DATE

INTERCHANGE ROADWAY PLAN, FAP ROUTE 310

1/15/06 12:54:47 PM