


PAVEMENT ELEVATION SCHEDULE
RAMP 3

MAINLINE STATION	RT EOP ML		LT EOP RAMP 3		RT EOP RAMP 3		RAMP 3 STATION
	OFFSET	ELEVATION	OFFSET	ELEVATION	OFFSET	ELEVATION	
34+775	15.400	173.500	48.471	172.148	53.856	171.913	1+235.732
34+780	15.400	173.433	46.193	172.202	51.578	171.947	1+241.227
34+790	15.400	173.300	41.636	172.295	47.032	171.999	1+252.217
34+800	15.400	173.167	37.320	172.368	42.620	172.034	1+263.143
34+810	15.400	173.033	33.481	172.423	38.697	172.051	1+273.885
34+820	15.400	172.900	30.095	172.441	35.240	172.050	1+284.467
34+830	15.400	172.767	27.146	172.422	32.229	172.033	1+294.911
34+840	15.400	172.633	24.617	172.387	29.650	172.000	1+305.239
34+850	15.400	172.500	22.497	172.338	27.488	171.951	1+315.471
34+860	15.400	172.367	20.775	172.260	25.733	171.888	1+325.624
34+870	15.400	172.233	19.445	172.157	24.377	171.809	1+335.716
34+880	15.400	172.100	18.499	172.041	23.413	171.715	1+345.763
34+890	15.400	171.967	17.934	171.914	22.838	171.611	1+355.780
34+900	15.400	171.833	17.694	171.786	22.595	171.506	1+365.783
34+910	15.400	171.700	17.494	171.657	22.395	171.402	1+375.785
34+920	15.400	171.567	17.294	171.528	22.195	171.297	1+385.787
34+930	15.400	171.433	17.094	171.399	21.995	171.193	1+395.789
34+940	15.400	171.300	16.894	171.270	21.795	171.088	1+405.791
34+950	15.400	171.167	16.694	171.141	21.595	170.983	1+415.793
34+960	15.400	171.033	16.494	171.012	21.395	170.879	1+425.795
34+970	15.400	170.900	16.294	170.881	21.195	170.772	1+435.797
34+980	15.400	170.767	16.094	170.744	20.995	170.660	1+445.799
34+990	15.400	170.633			20.795	170.525	1+455.801
35+000	15.400	170.500			20.595	170.396	1+465.803
35+010	15.400	170.367			20.395	170.267	1+475.805
35+020	15.400	170.233			20.195	170.137	1+485.807
35+030	15.400	170.100			19.995	170.008	1+495.809
35+040	15.400	169.967			19.795	169.879	1+505.811


PAVEMENT ELEVATION SCHEDULE
RAMP 4

MAINLINE STATION	LT EOP ML		LT EOP RAMP 4		RT EOP RAMP 4		RAMP 4 STATION
	OFFSET	ELEVATION	OFFSET	ELEVATION	OFFSET	ELEVATION	
34+775	15.400	173.500	39.965	172.523	45.238	172.142	1+318.951
34+780	15.400	173.433	38.067	172.614	43.293	172.218	1+313.586
34+790	15.400	173.300	34.653	172.739	39.798	172.334	1+302.992
34+800	15.400	173.167	31.731	172.807	36.809	172.403	1+292.553
34+810	15.400	173.033	29.282	172.820	34.304	172.428	1+282.244
34+820	15.400	172.900	27.291	172.801	32.269	172.411	1+272.038
34+830	15.400	172.767	25.746	172.764	30.689	172.382	1+261.913
34+840	15.400	172.633	24.638	172.672	29.557	172.339	1+251.848
34+850	15.400	172.500	23.953	172.564	28.860	172.279	1+241.823
34+860	15.400	172.367	23.408	172.437	28.315	172.203	1+231.808
34+870	15.400	172.233	22.863	172.293	27.770	172.110	1+221.794
34+880	15.400	172.100	22.318	172.133	27.225	172.000	1+211.779
34+890	15.400	171.967	21.773	171.957	26.680	171.874	1+201.764
34+900	15.400	171.833	21.228	171.814	26.135	171.742	1+191.749
34+910	15.400	171.700	20.683	171.680	25.590	171.610	1+181.734
34+920	15.400	171.567	20.138	171.548	25.045	171.478	1+171.719
34+930	15.400	171.433	19.593	171.417	24.500	171.347	1+161.705
34+940	15.400	171.300	19.048	171.285	23.955	171.215	1+151.690
34+950	15.400	171.167	18.503	171.153	23.410	171.083	1+141.675
34+960	15.400	171.033	17.958	171.021	22.865	170.951	1+131.660
34+970	15.400	170.900	17.413	170.887	22.320	170.819	1+121.645
34+980	15.400	170.767	16.868	170.758	21.775	170.688	1+111.630
34+990	15.400	170.633	16.323	170.626	21.230	170.556	1+101.616
35+000	15.400	170.500	15.778	170.494	20.685	170.424	1+091.601
35+010	15.400	170.367			20.140	170.297	1+081.586
35+020	15.400	170.233			19.595	170.172	1+071.571
35+030	15.400	170.100			19.050	170.046	1+061.556
35+040	15.400	169.967			18.505	169.921	1+051.541

F.A.P. RTE.	SECTION	COUNTY	TOTAL SHEETS	SHEET NO.
310		MADISON	418	59
STA.	TO STA.			
FED. ROAD DIST. NO.	ILLINOIS FED. AID PROJECT			
SECTION 60-14-2 & 60-14-2B				
CONTRACT NO. 76986				

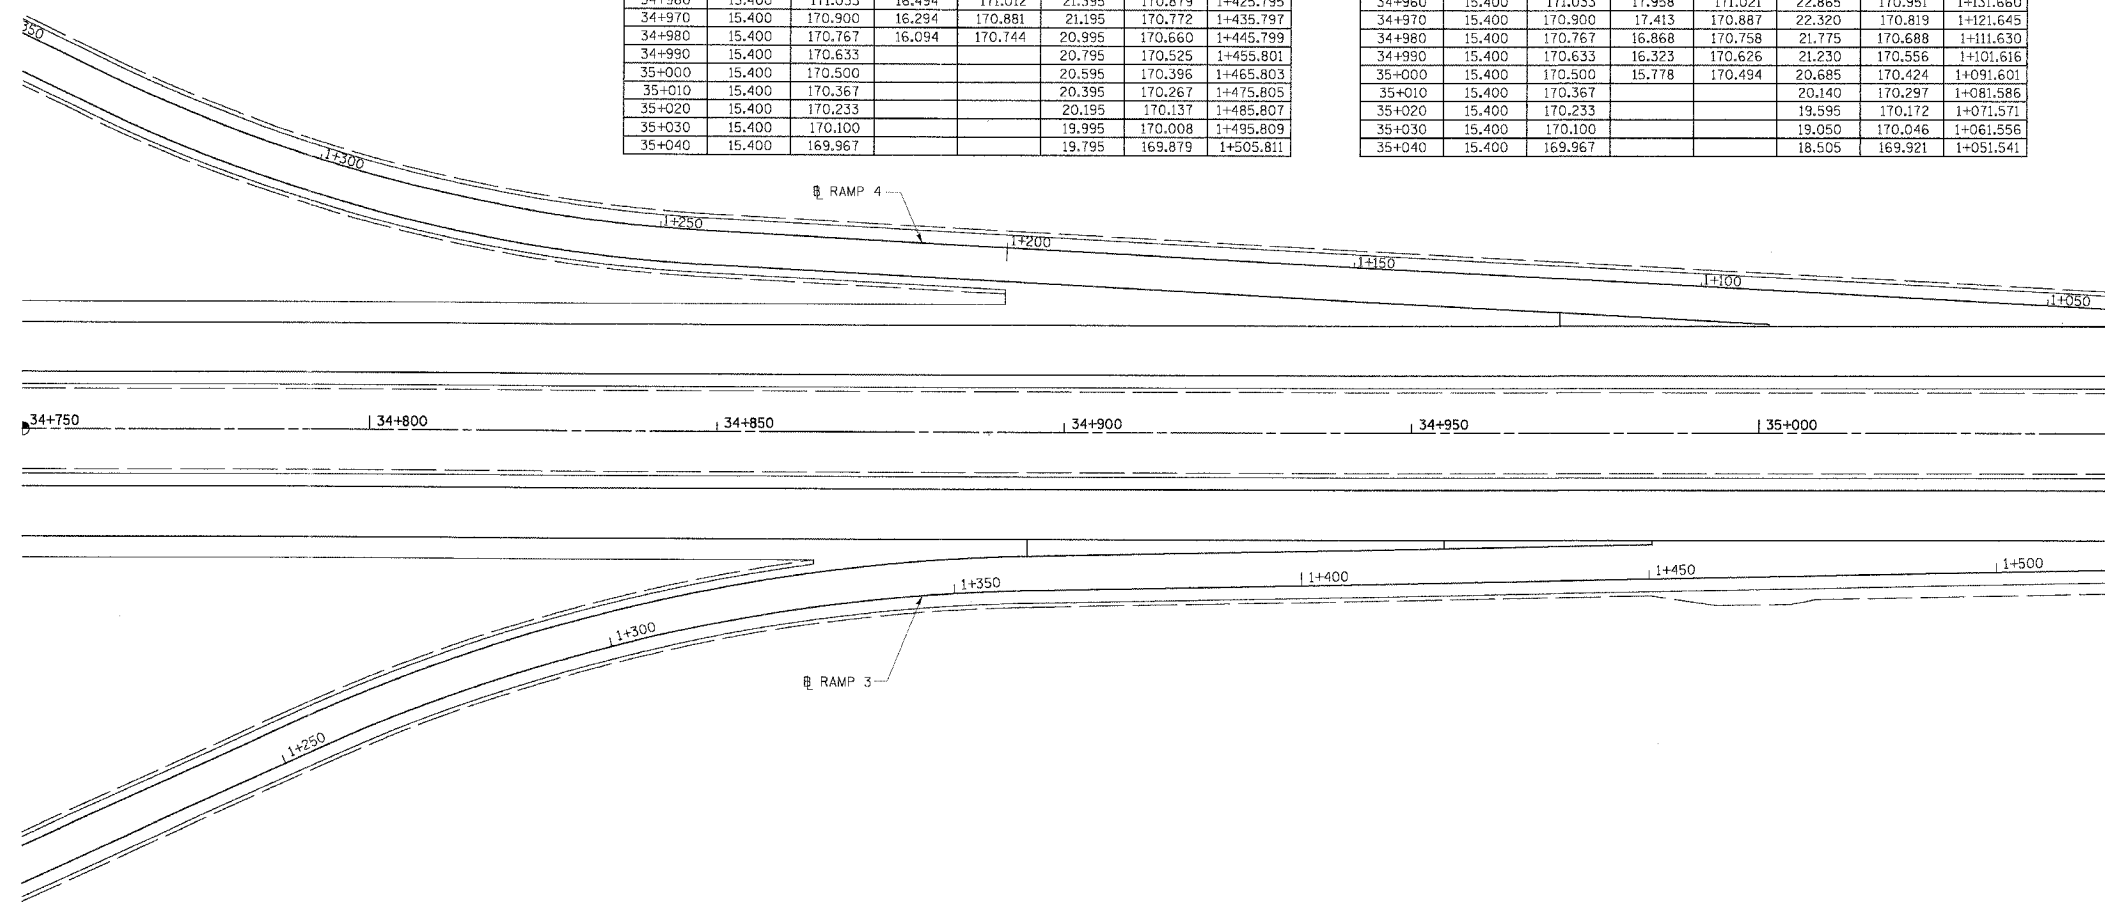

MATCH LINE STATION 35+050.000

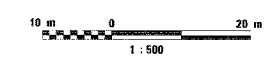

REVISIONS	
NAME	DATE

ILLINOIS DEPARTMENT OF TRANSPORTATION
INTERCHANGE RAMPS 3 & 4
PAVEMENT ELEVATION DETAIL

FAP ROUTE 310
 FAP ROUTE SECTION 60-14-2, 60-14-2B
 MADISON COUNTY

DRAWN BY BANDY
 CHECKED BY STEUART

DATE