
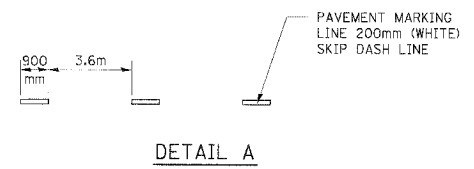


F.A.P. RTE.	SECTION	COUNTY	TOTAL SHEETS	SHEET NO.
310	*	MADISON	418	94
STA.	TO STA.			
FED. ROAD DIST. NO.	ILLINOIS	FED. AID PROJECT		
SECTION 60-14-2 & 60-14-2B				
CONTRACT NO. 76986				

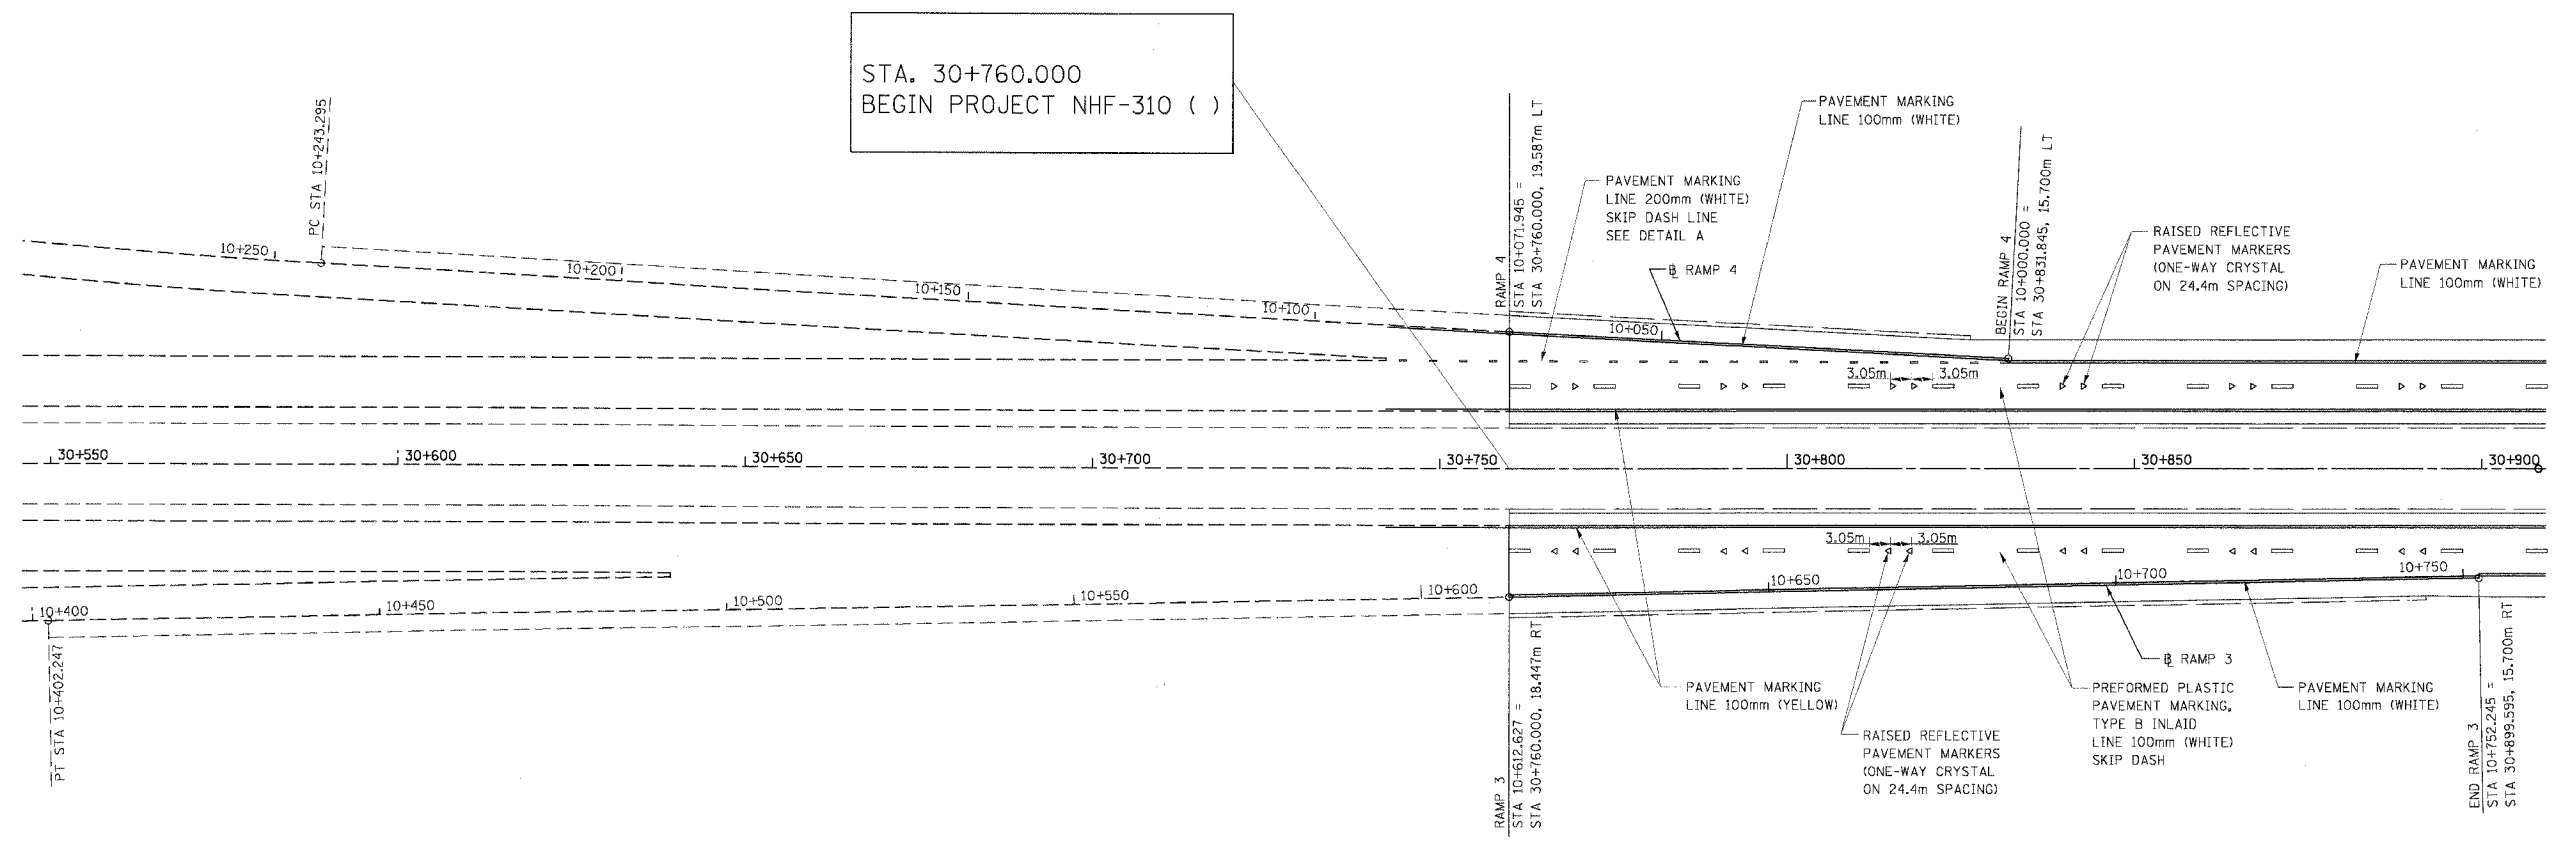

LEGEND

- ▶ ONE-WAY AMBER MARKER
- ▷ ONE-WAY CRYSTAL MARKER

NOTE
UNLESS OTHERWISE NOTED
ALL PAVEMENT MARKING IS
THERMOPLASTIC



REVISIONS	
NAME	DATE

ILLINOIS DEPARTMENT OF TRANSPORTATION
INTERCHANGE RAMPS 3 & 4
PAVEMENT MARKING DETAILS

FAP ROUTE 310
FAP ROUTE 310 SECTION 60-14-2, 60-14-2B
MADISON COUNTY

DRAWN BY BANDY
CHECKED BY STEUART

DATE

PAVEMENT MARKING DETAIL, INTERCHANGE RAMPS 3 & 4 (FOSTERBURG RD), FAP ROUTE 310