

SECTION 60-14-2
SECTION 60-14-2B CONTRACT NO. 76986

F.A.P. RTE.	SECTION	COUNTY	TOTAL SHEETS	SHEET NO.
310		MADISON	418	123
STA. 1047+00		TO STA. 1048+75		
FED. ROAD DIST. NO.		ILLINOIS	FED. AID PROJECT	

BY _____ DATE _____

FINAL SURVEY _____
NOTE BOOK _____
NO. _____


SURVEYED _____
PLOT DATE _____
AREAS CHECKED _____

BY _____ DATE _____

ORIGINAL SURVEY _____
NOTE BOOK _____
NO. _____

SURVEYED _____
PLOT DATE _____
AREAS CHECKED _____

PLOT DATE = #DAYS
FILE NAME = #FILE#
PLOT SCALE = #SCALE#
USER NAME = #USER#

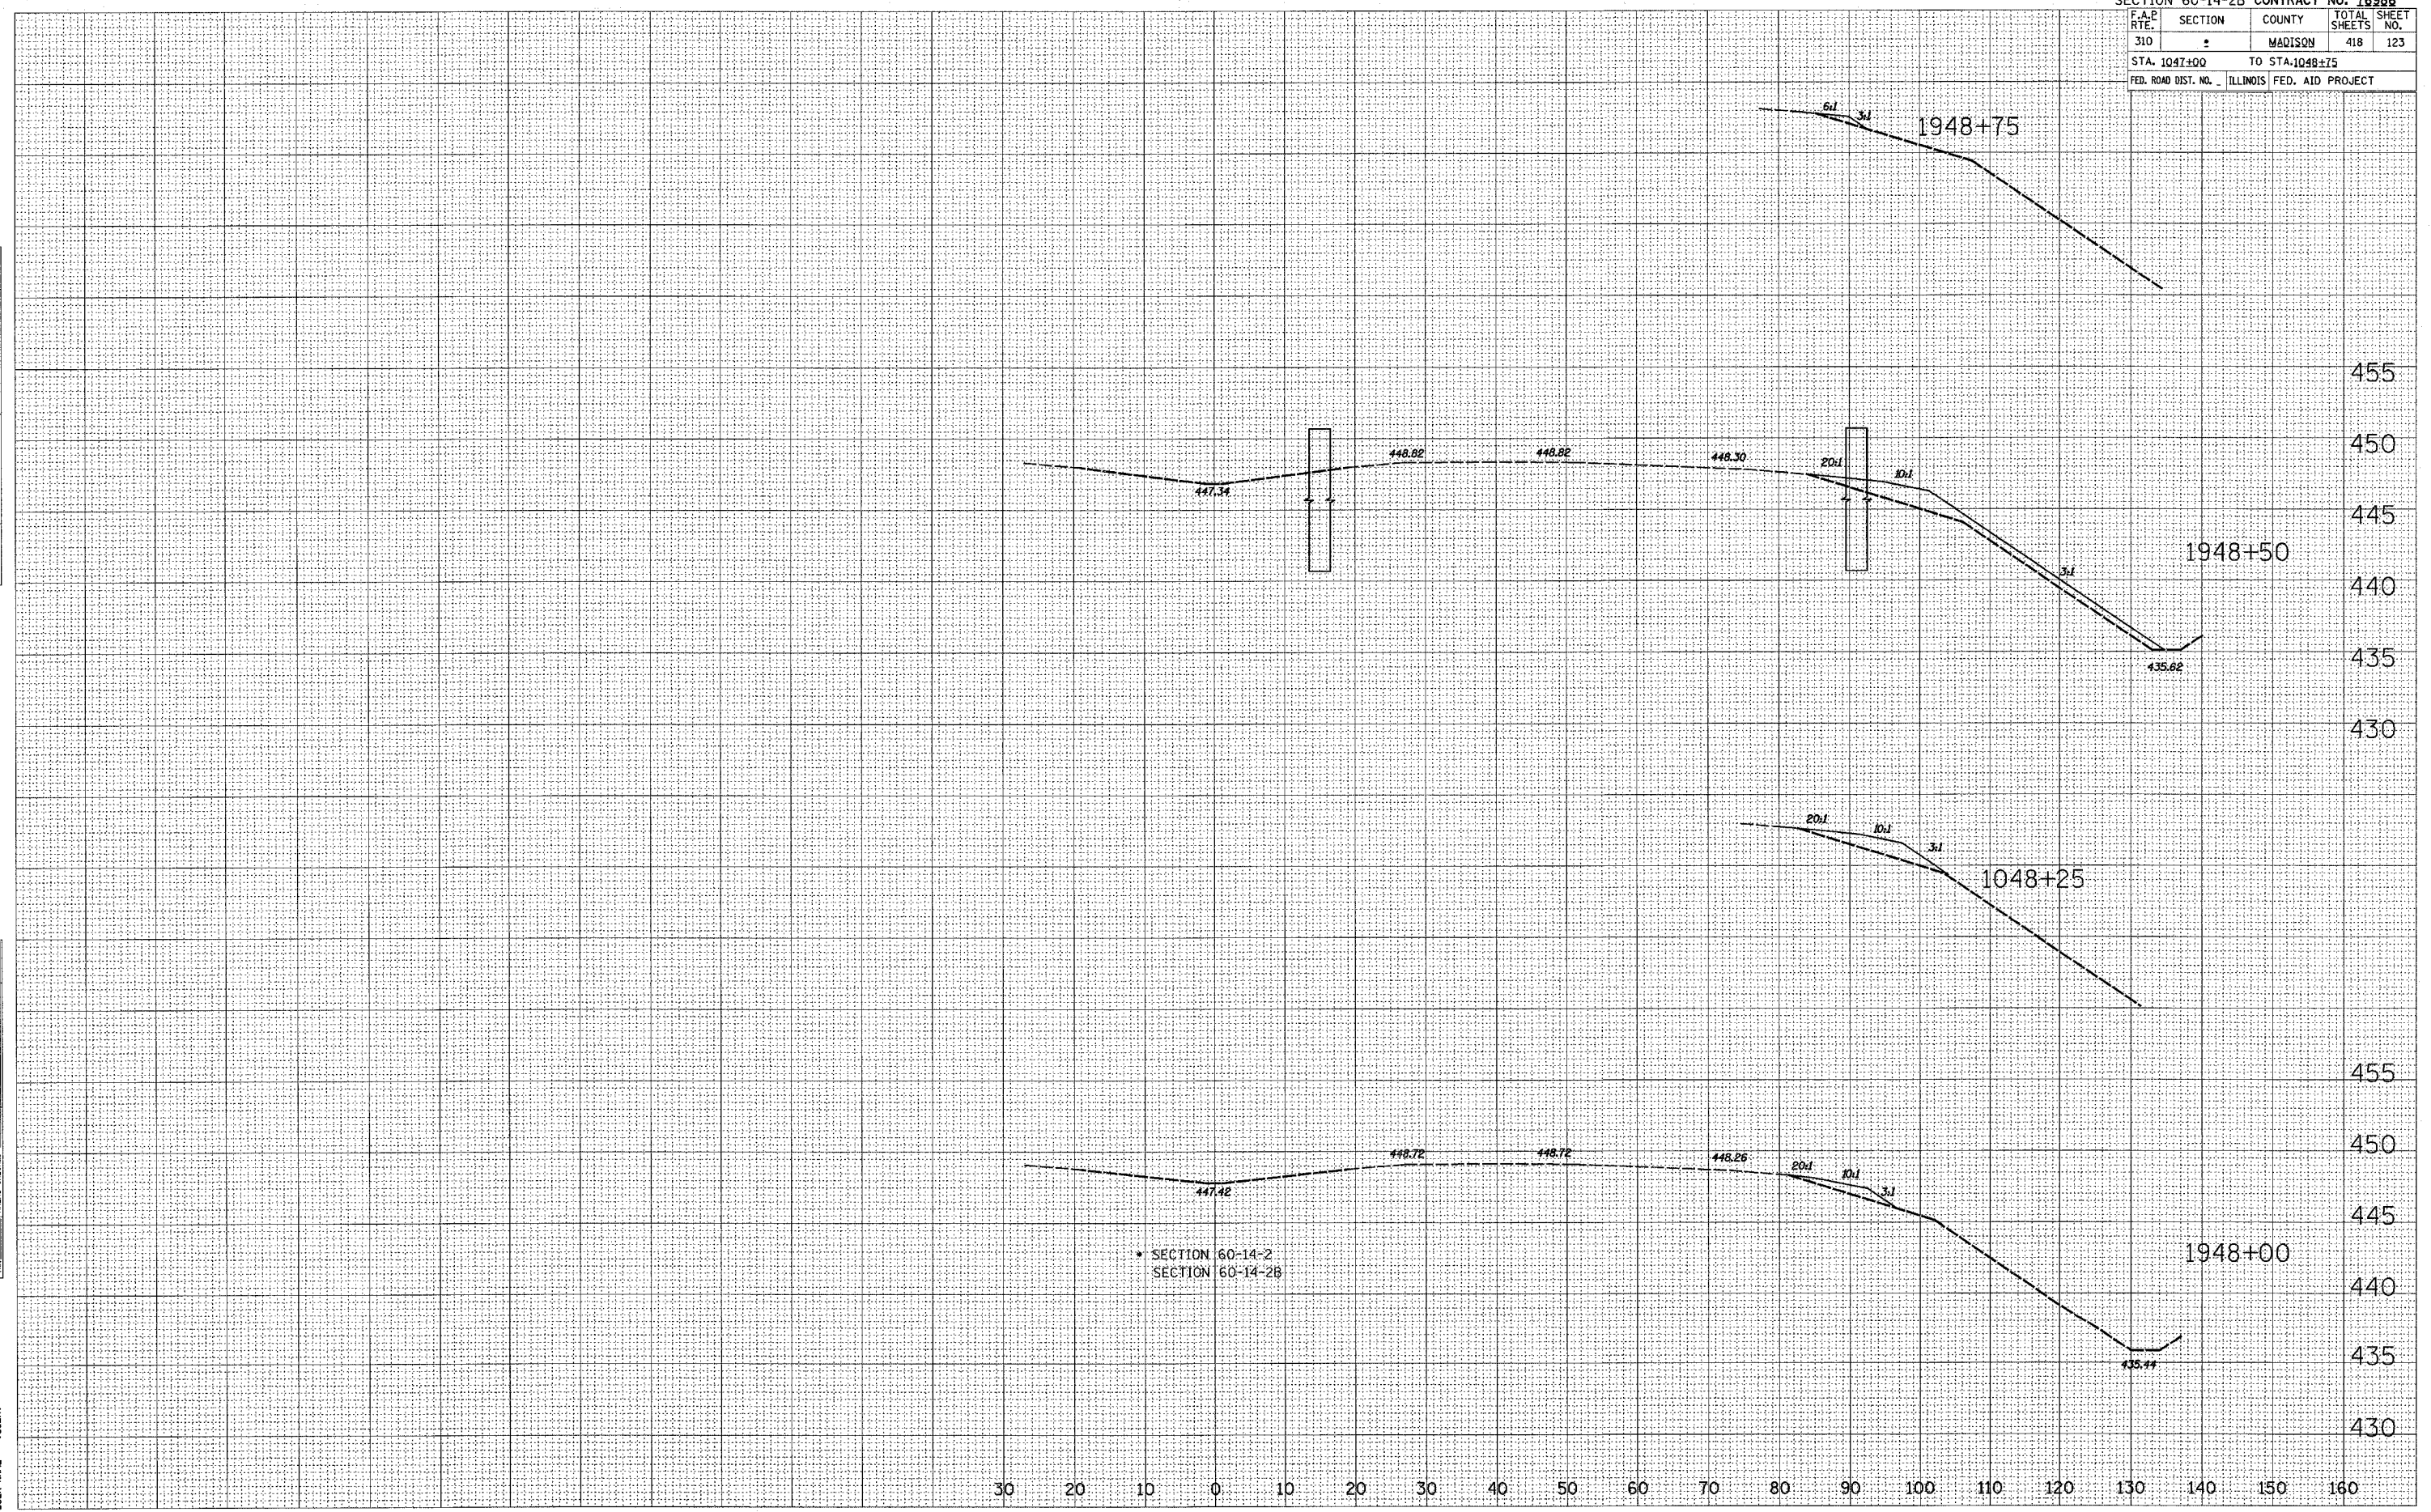

CROSS SECTION, FAP ROUTE 310, STA 1948+00.00 TO STA 1948+75