
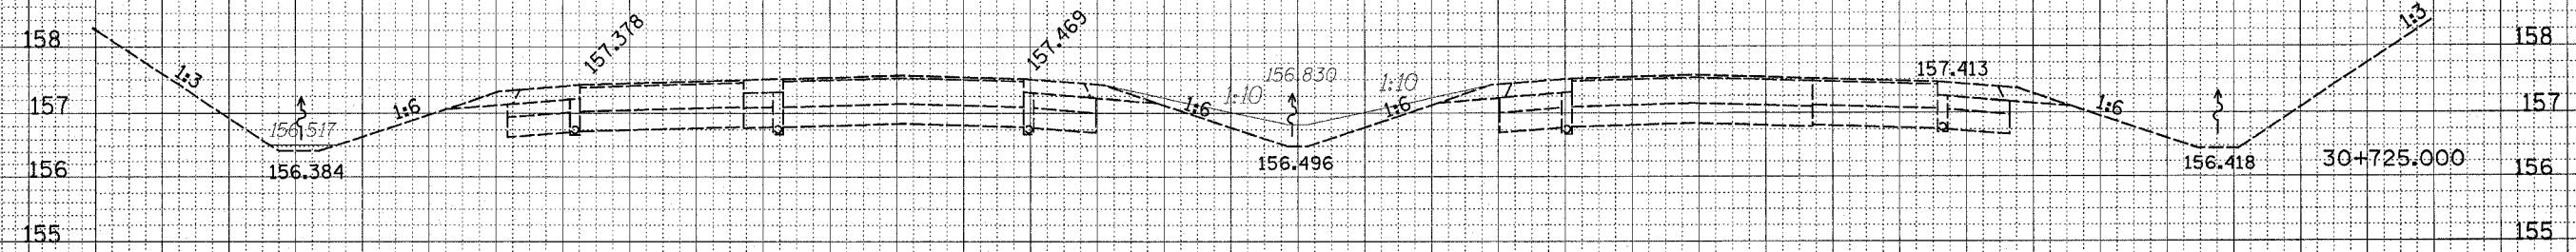
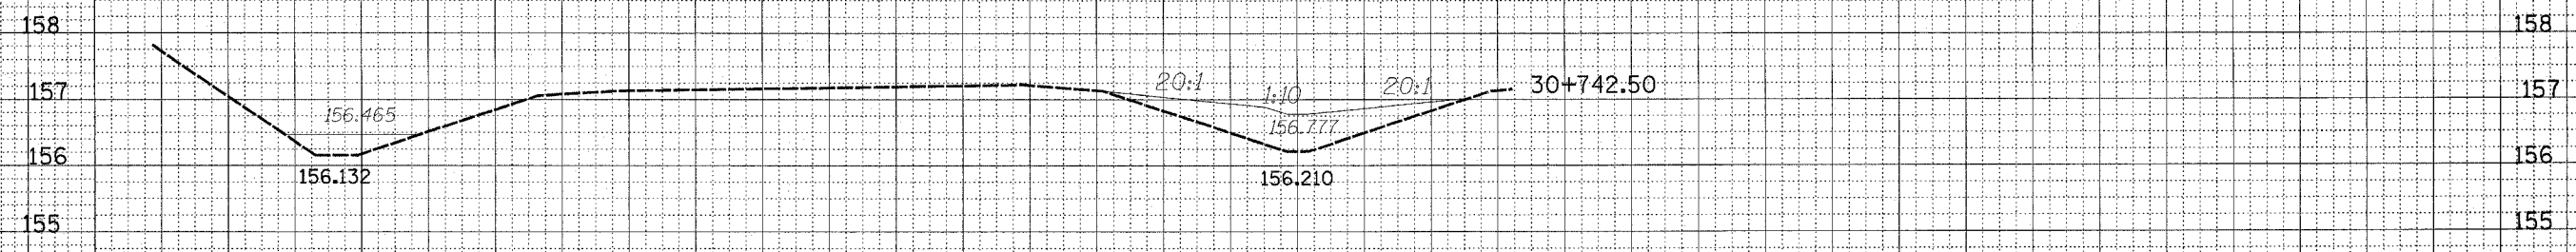


SECTION 60-14-2 CONTRACT NO. 76986

F.A.P. DIST. NO.	SECTION	COUNTY	TOTAL SHEETS	SHEET NO.
310	2	MADISON	418	125
STA. 1047+00		TO STA. 1048+75		
FED. RDW. DIST. NO. ILLINOIS FED. AID PROJECT				

38 36 34 32 30 28 26 24 22 20 18 16 14 12 10 8 6 4 2 0 2 4 6 8 10 12 14 16 18 20 22 24 26 28

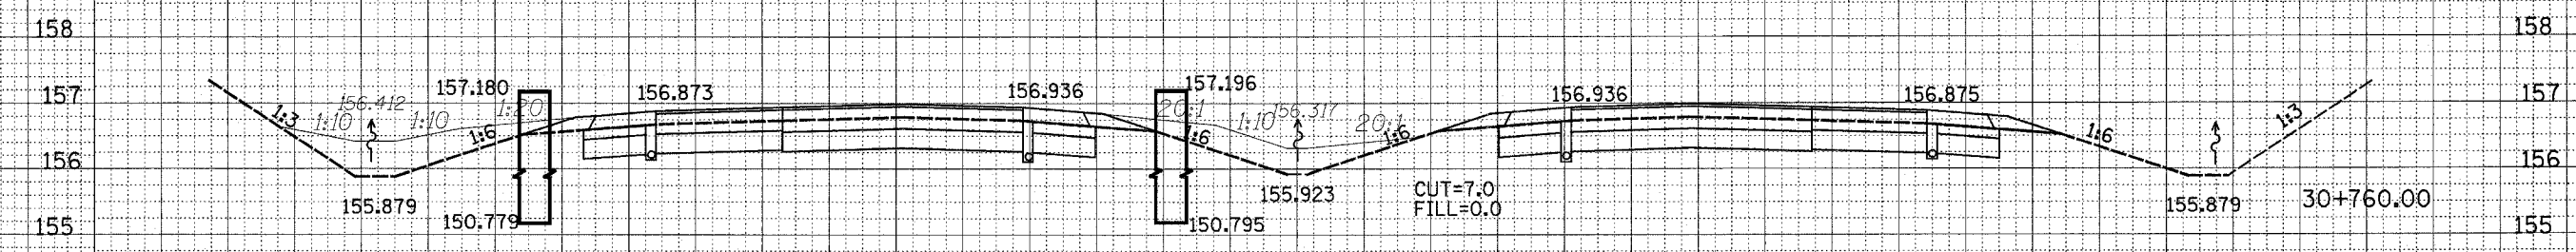

38 36 34 32 30 28 26 24 22 20 18 16 14 12 10 8 6 4 2 0 2 4 6 8 10 12 14 16 18 20 22 24 26 28 30 32 34 36 38

CROSS SECTION, FAP ROUTE 310, STA 30+725 TO STA 30+760.000
SIGN SHEET 29 OF 40