


SECTION 60-14-2
 SECTION 60-14-2B, CONTRACT NO. 76986
 F.A.P. SECTION COUNTY TOTAL SHEET NO.
 310 MADISON 418 129
 STA. 1047+00 TO STA. 1048+75
 FED. ROAD DIST. NO. ILLINOIS FED. AID PROJECT

DATE _____ BY _____
 SURVEYED _____
 SURVEY _____
 NOTE BOOK _____
 TEMPLATE _____
 AREAS _____
 AREAS CHECKED _____
 NO. _____

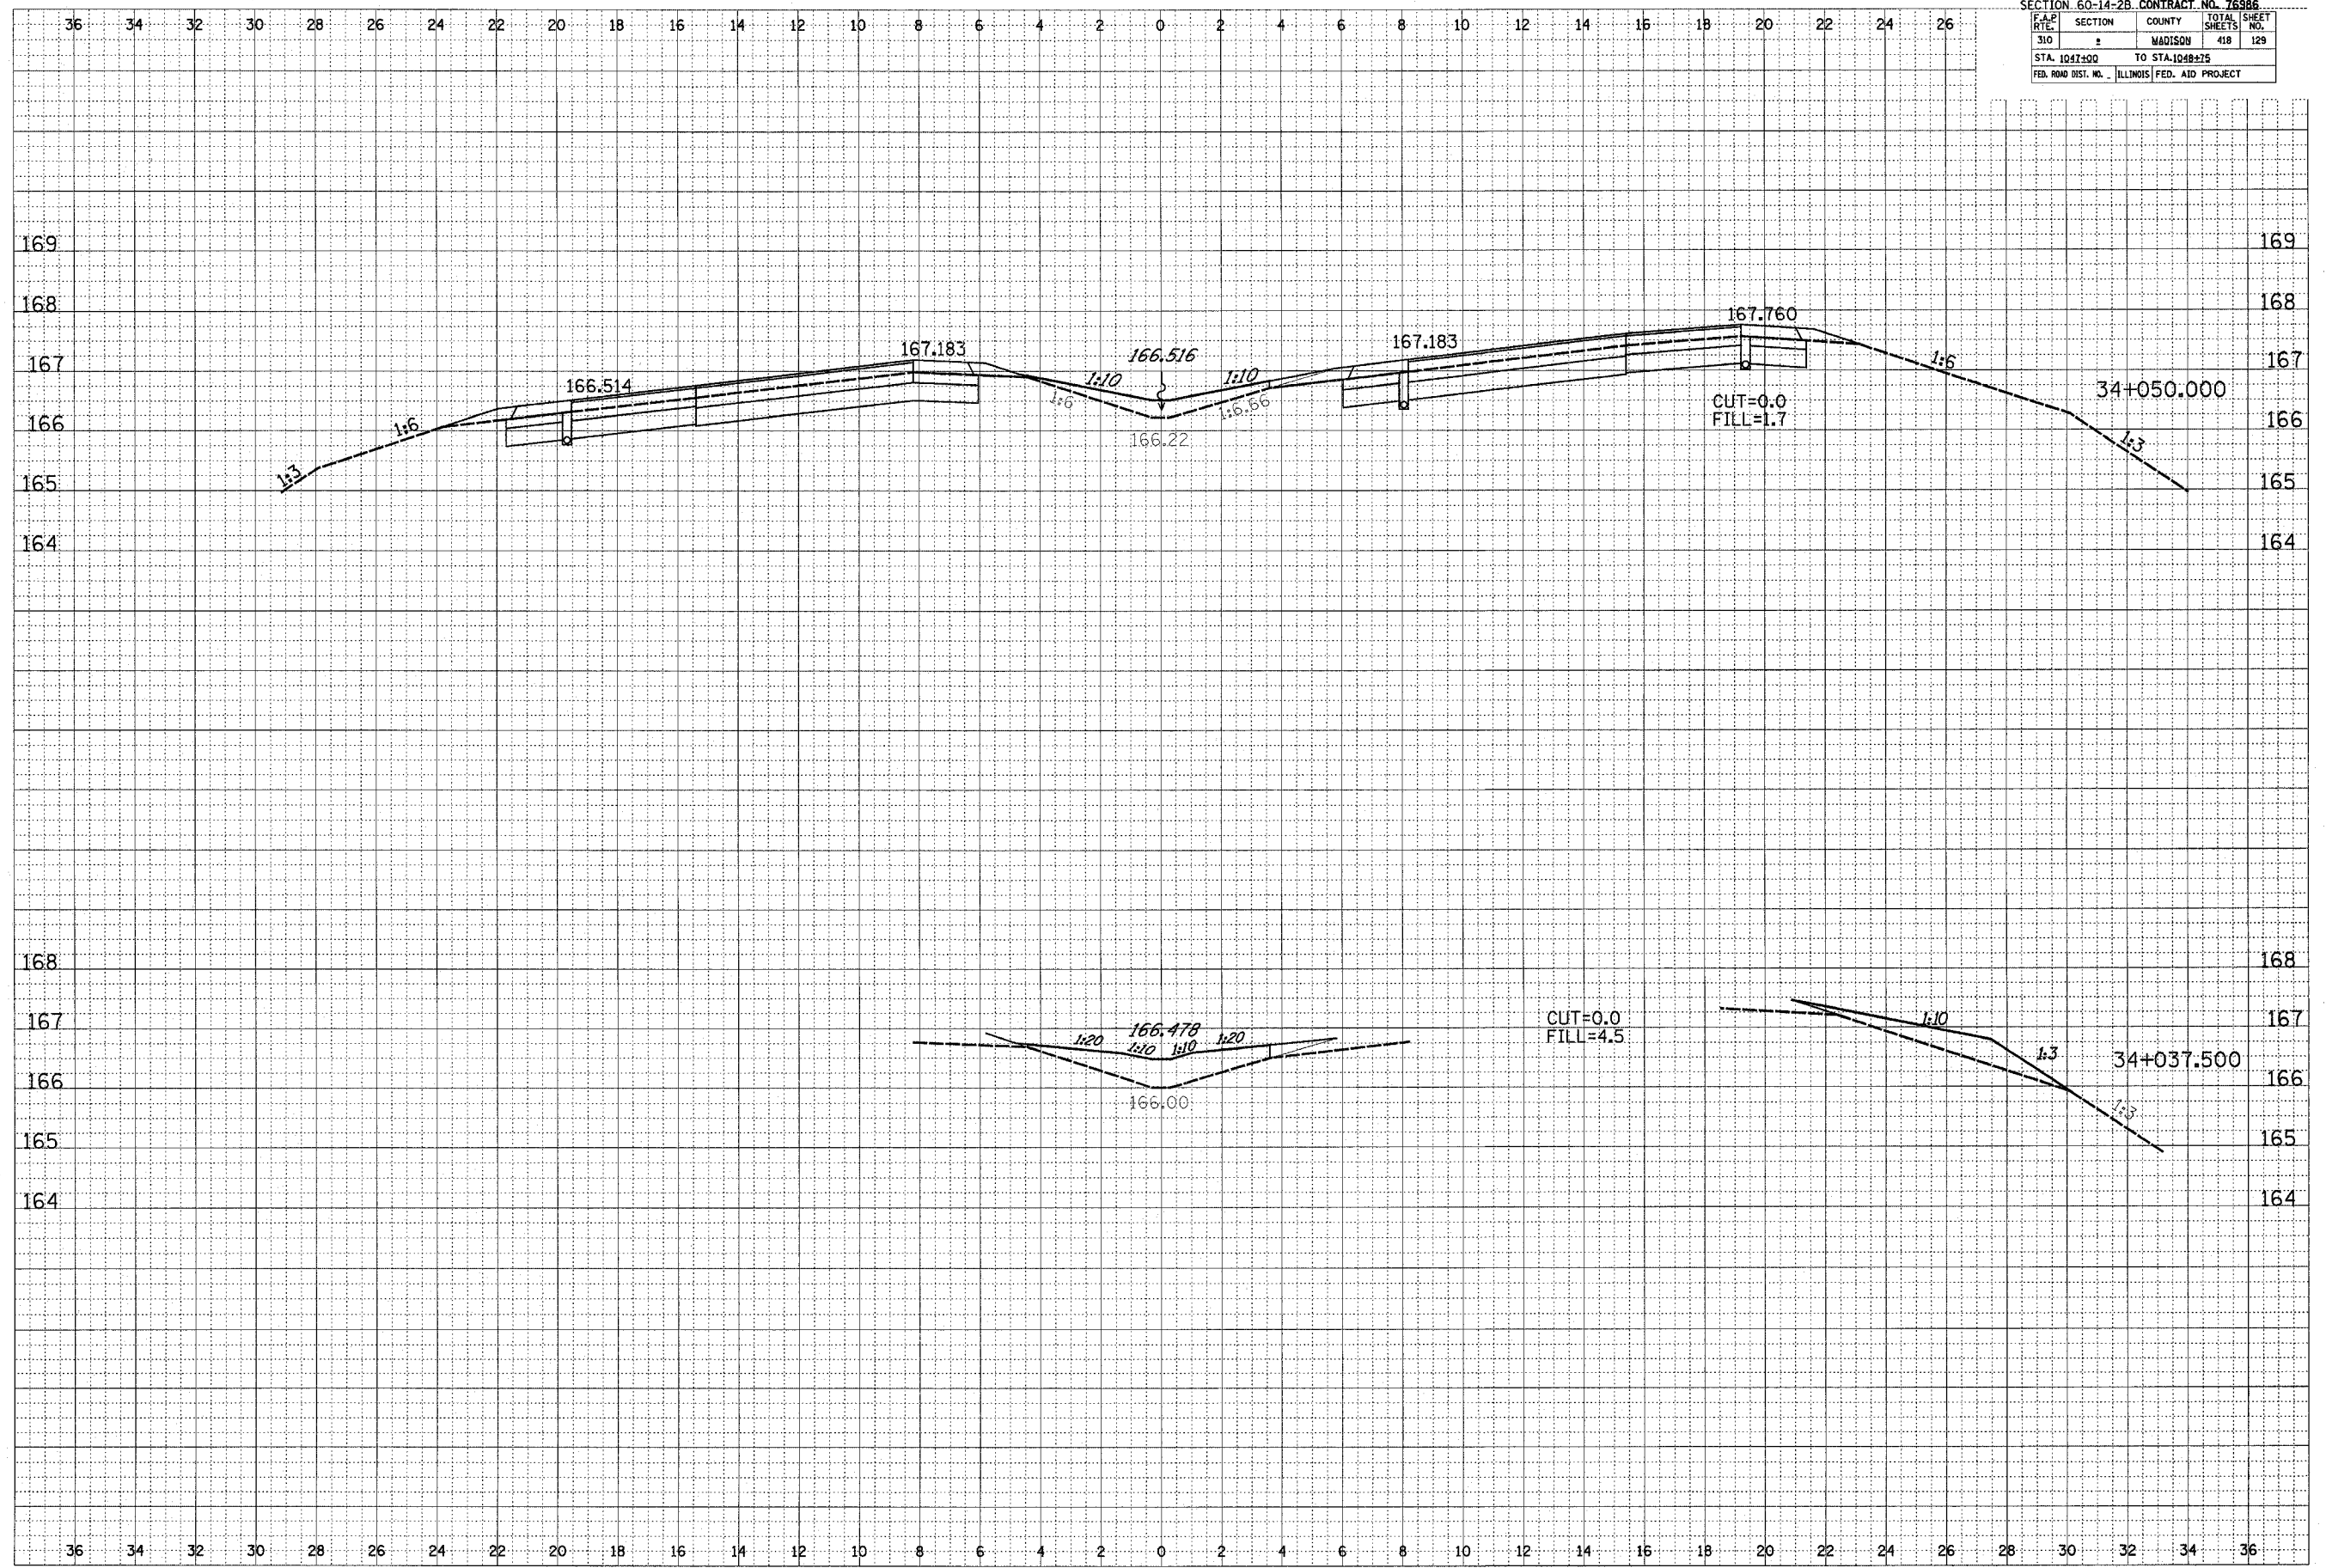

DATE _____ BY _____
 SURVEYED _____
 SURVEY _____
 NOTE BOOK _____
 TEMPLATE _____
 AREAS _____
 AREAS CHECKED _____
 NO. _____