


SECTION 60-14-2 CONTRACT NO. 76986
 SECTION 60-14-2B COUNTY MADISON TOTAL SHEET NO. 418 130
 STA. 1047+00 TO STA. 1048+75
 FED. ROAD DIST. NO. ILLINOIS FED. AID PROJECT

DATE	
BY	
SURVEYED	
TEMPLATE	
AREAS	
CHECKED	
NO.	
FINAL	
NO.	

DATE	
BY	
SURVEYED	
TEMPLATE	
AREAS	
CHECKED	
NO.	
ORIGINAL	
NO.	

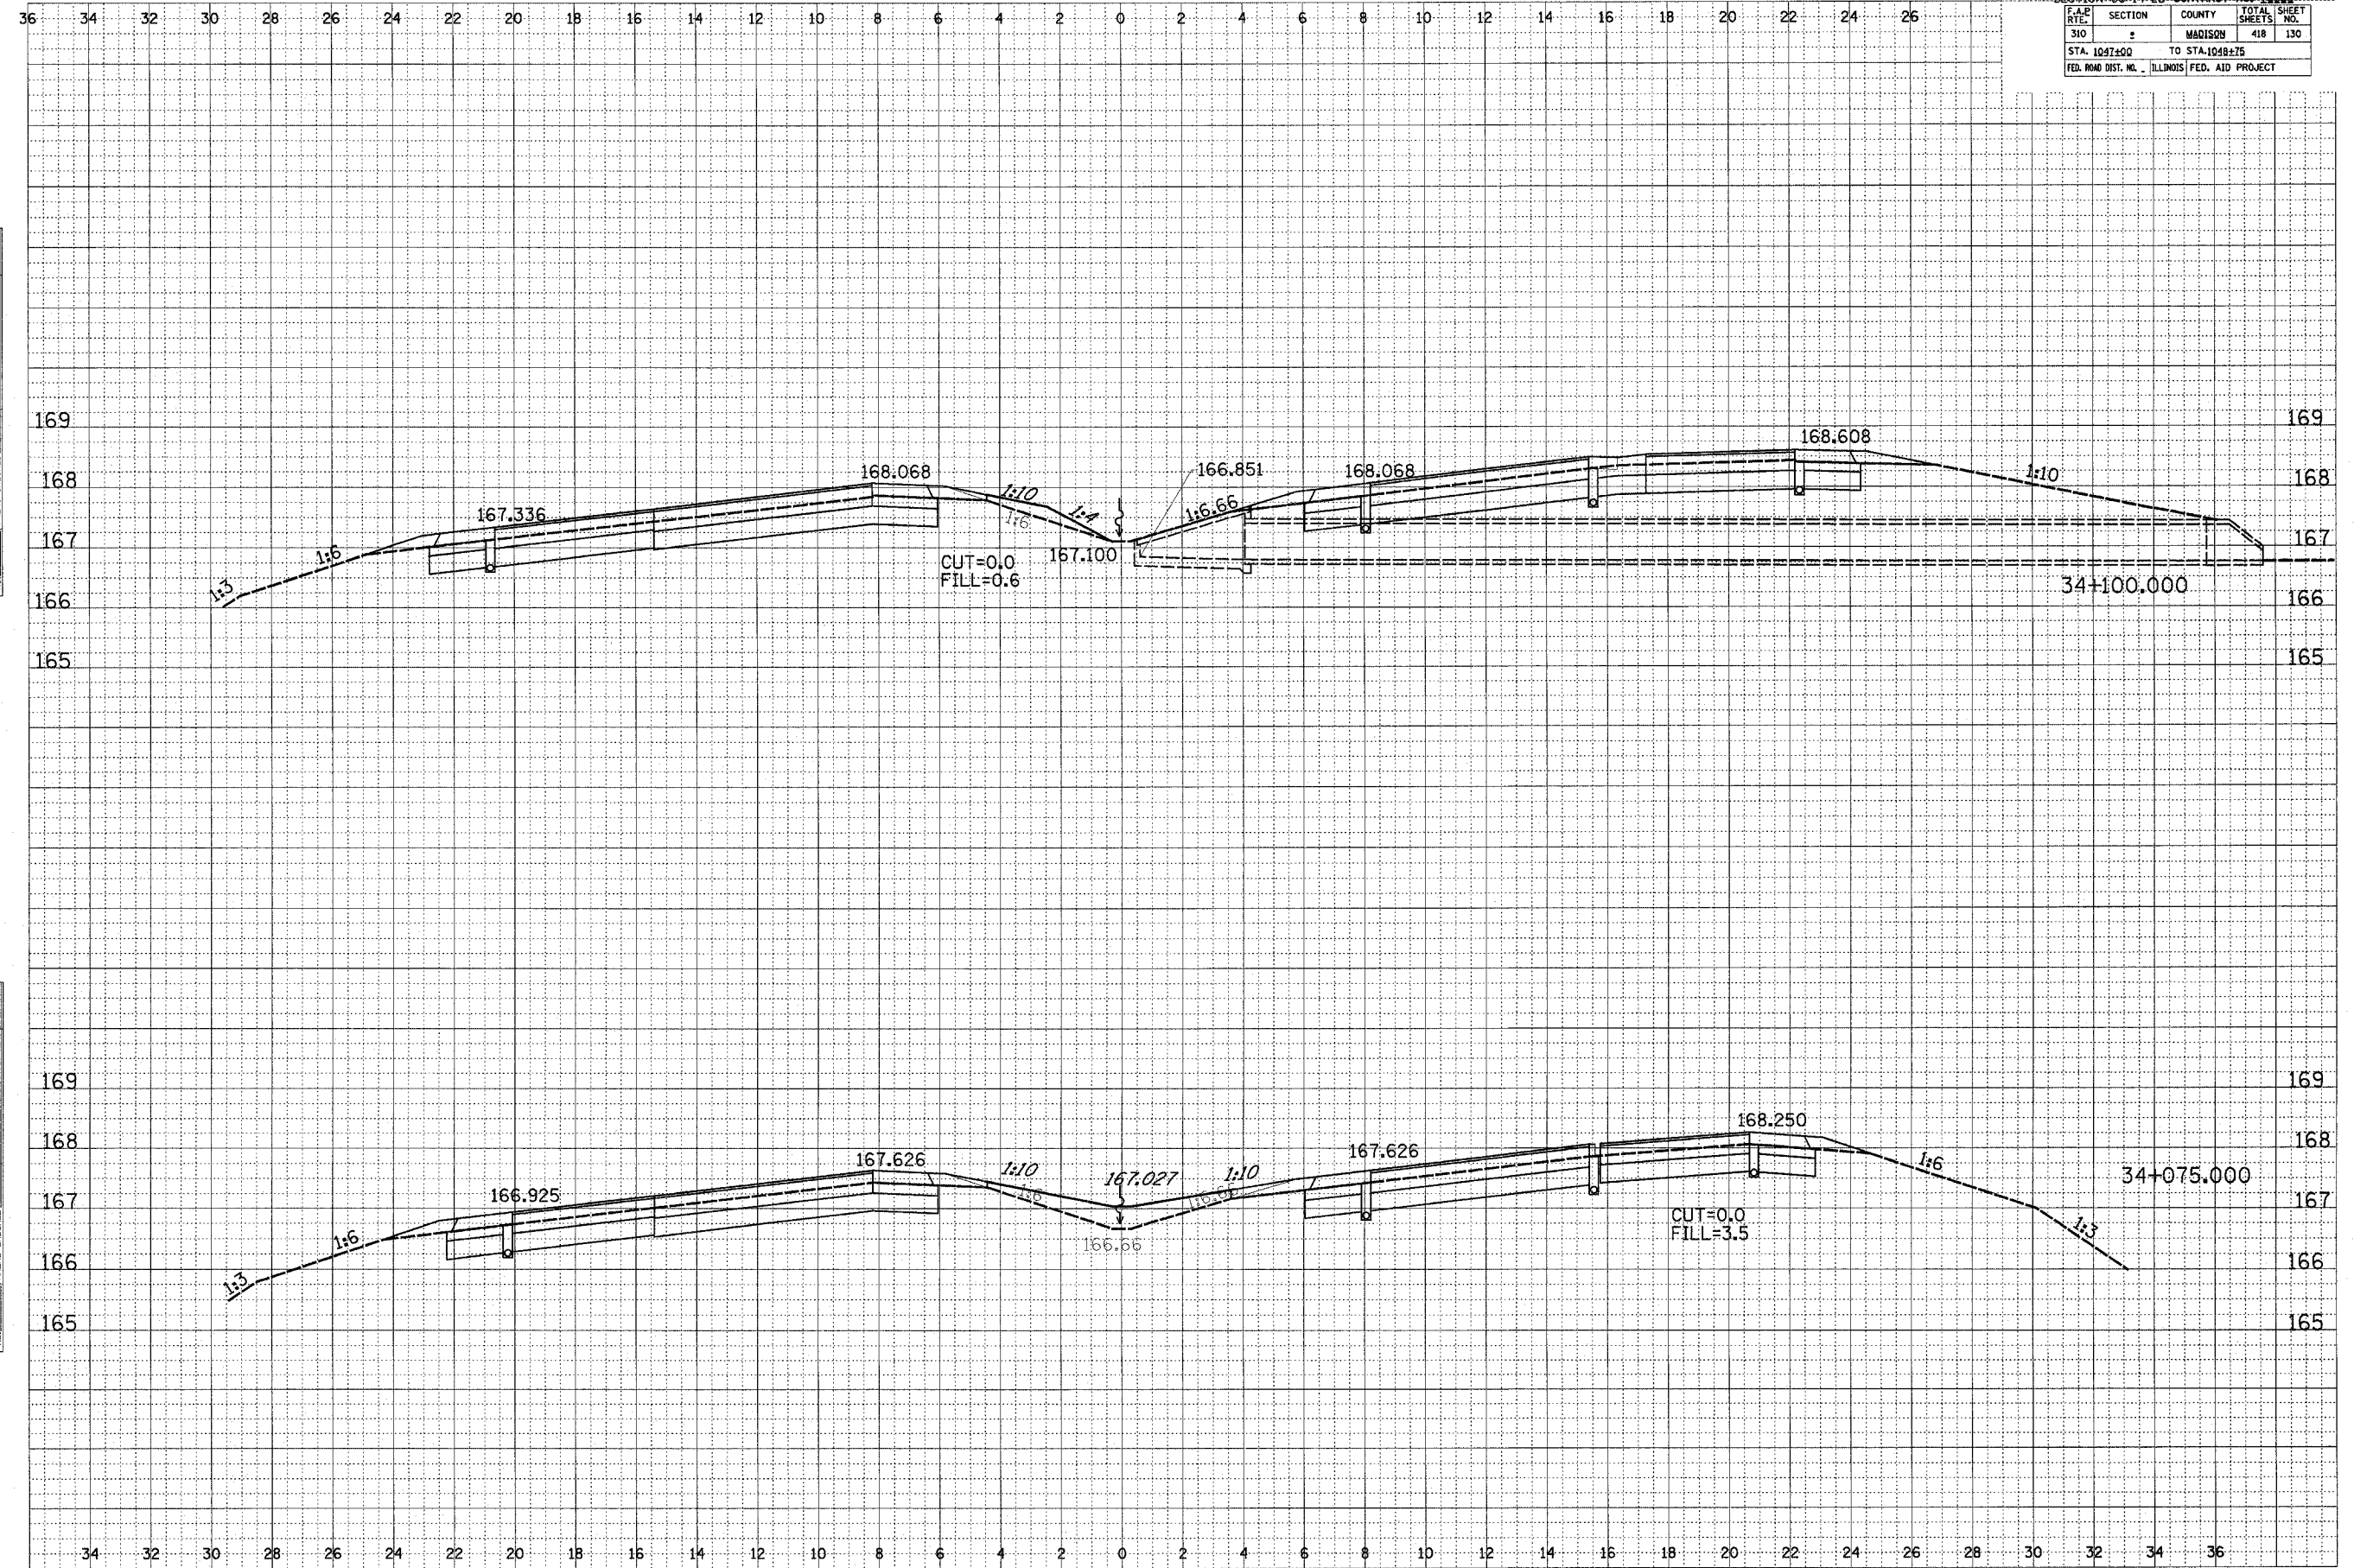

CROSS SECTION, FAP ROUTE 310, STA 33+075 TO STA 34+100.000