


F.A.P. RTE.	SECTION	COUNTY	TOTAL SHEETS	SHEET NO.
310	•	MADISON	418	162
STA. 31+225.000		TO STA.		
FED. ROAD DIST. NO.		ILLINOIS FED. AID PROJECT		
• SECTION 60-14-2				
SECTION 60-14-2B				

BY	DATE
DESIGNED	
DRAWN	
CHECKED	
APPROVED	
DATE	

DATE	BY
DESIGNED	
DRAWN	
CHECKED	
APPROVED	
DATE	

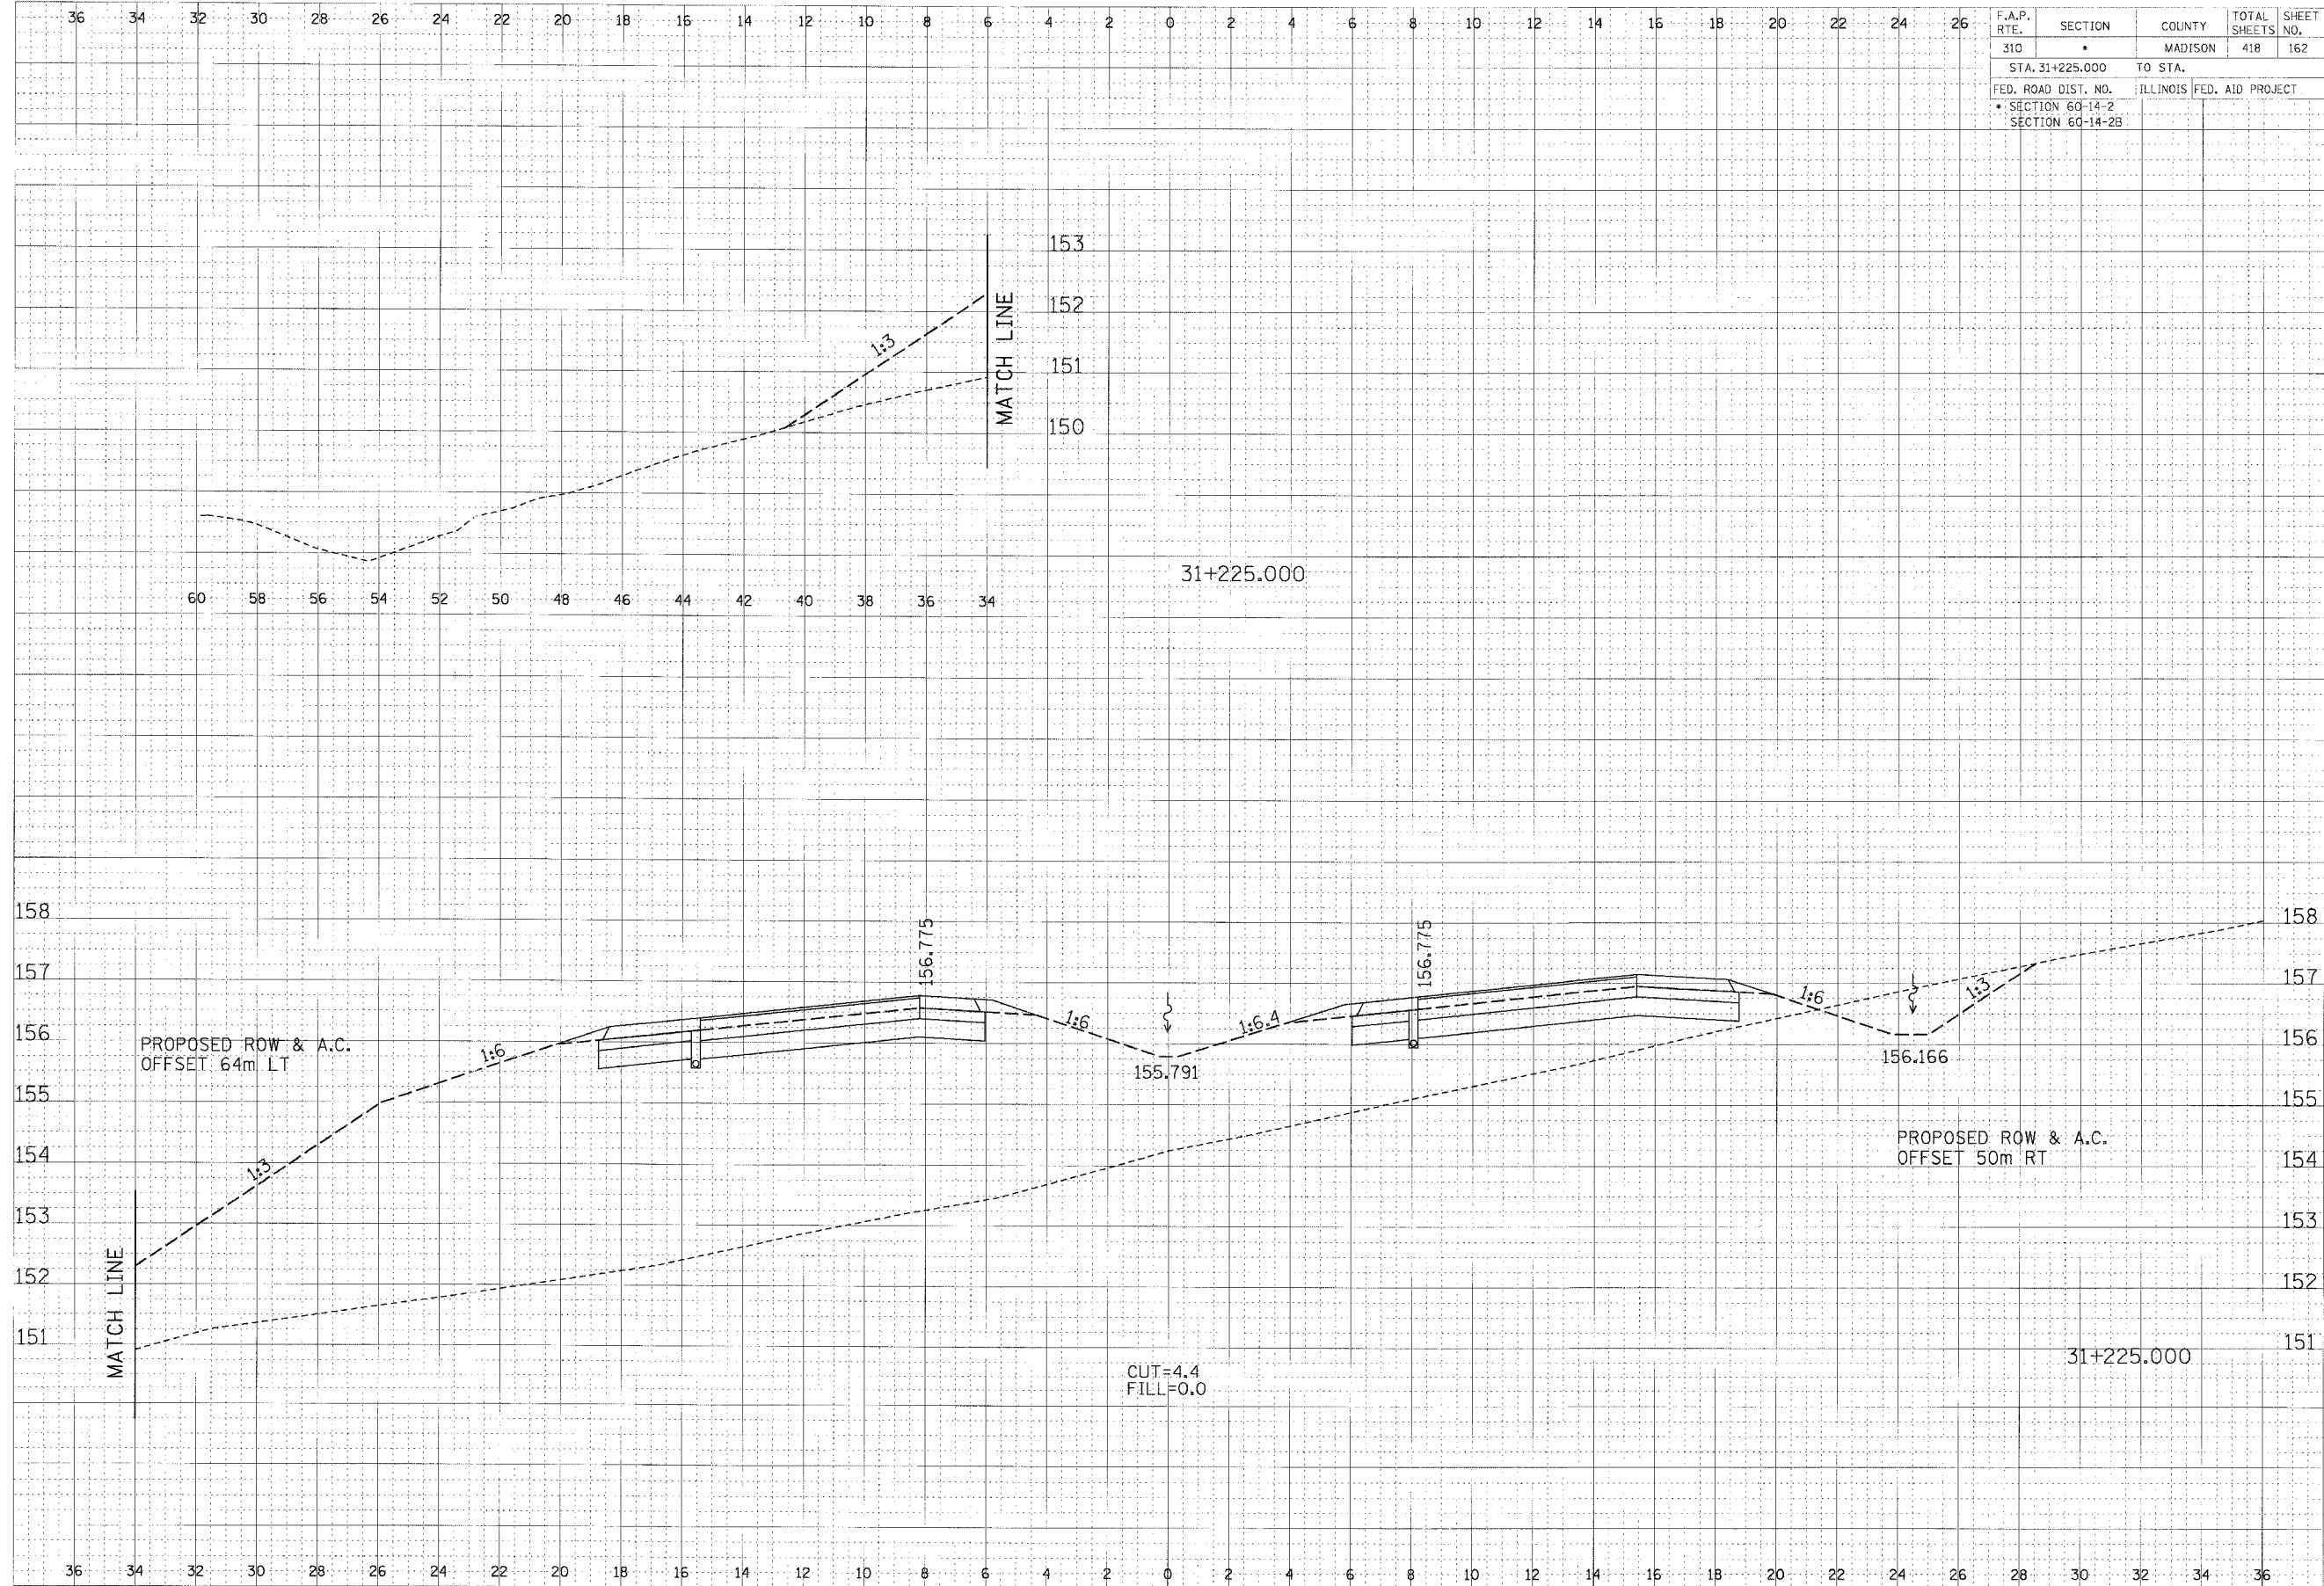

CROSS SECTION, FAP ROUTE 310, STA 31+225.000

\\pawpaw\paw\310\paw\fig.dgn 17/02/2007 11:30:16 PM