


F.A.P. RTE.	SECTION	COUNTY	TOTAL SHEETS	SHEET NO.
310		MADISON	418	163
STA. 31+250.000		TO STA.		
FED. ROAD DIST. NO.		ILLINOIS FED. AID PROJECT		
SECTION 60-14-2		SECTION 60-14-2B		

DATE	
BY	
DESIGNED	
PLOTTED	
REVISION	
NOTE BOOK	
TEMP. FILE	
PROJECT NO.	
SCALE	
NO.	

DATE	
BY	
DESIGNED	
PLOTTED	
REVISION	
NOTE BOOK	
TEMP. FILE	
PROJECT NO.	
SCALE	
NO.	

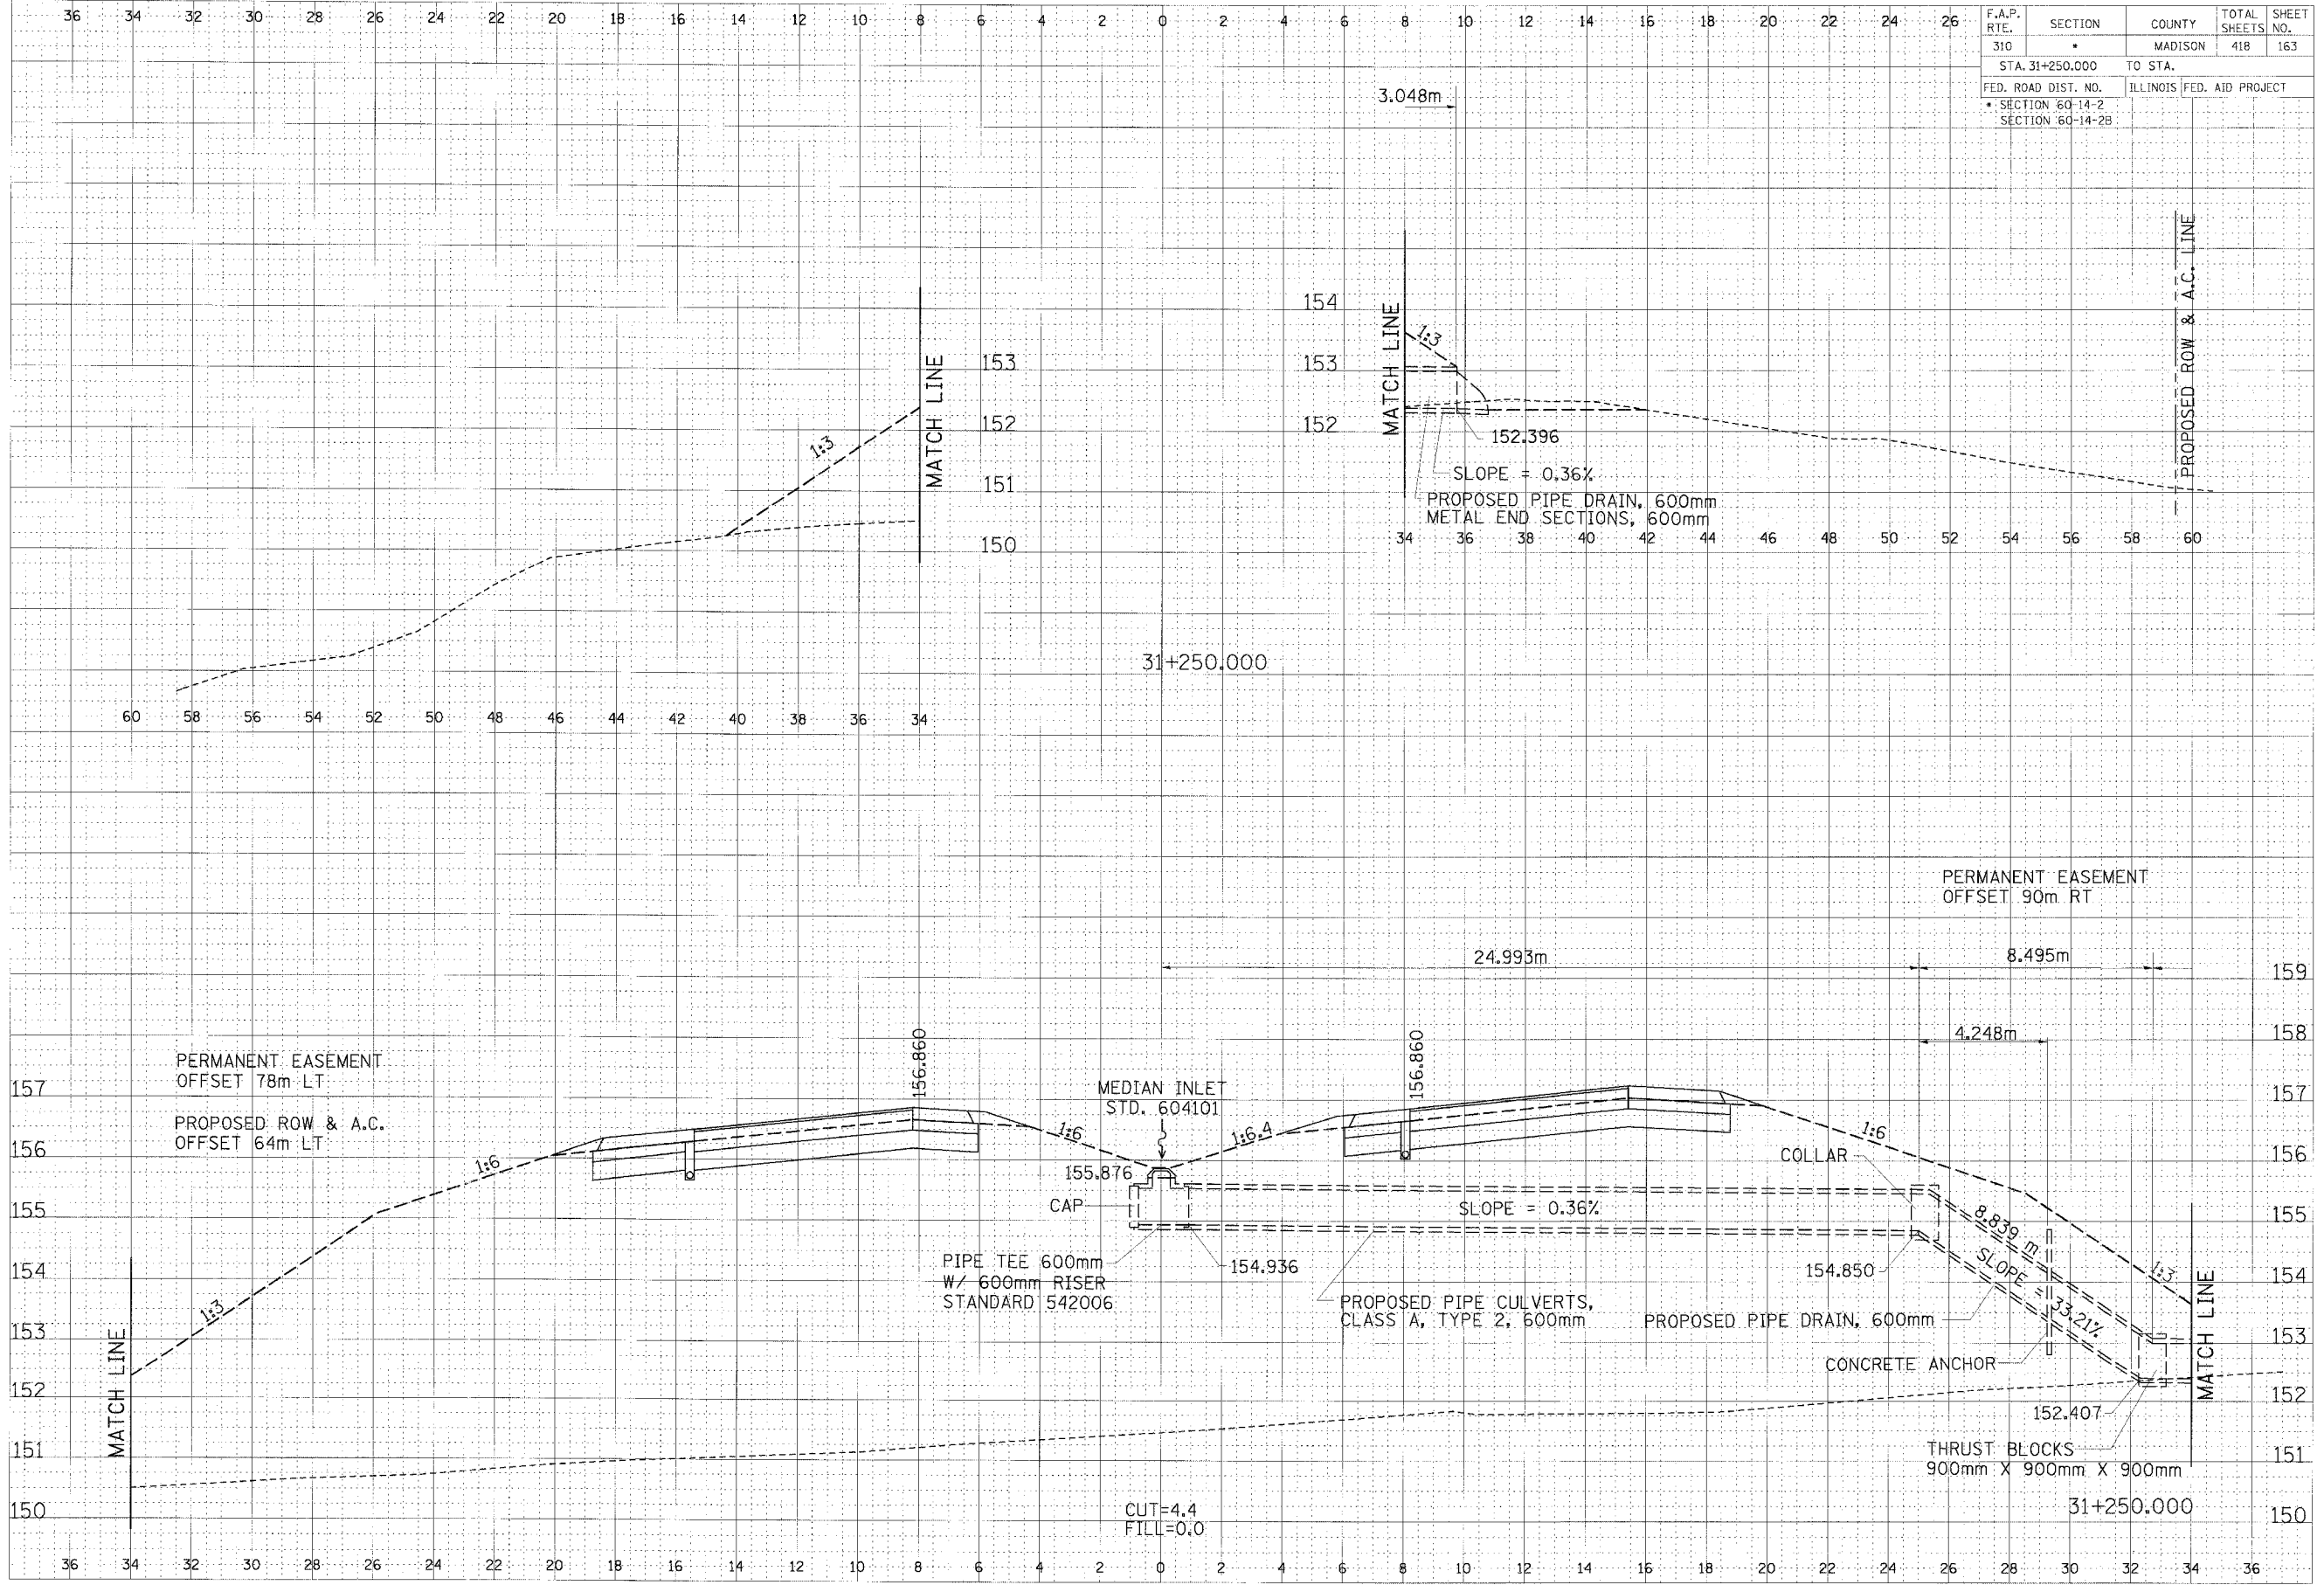

CROSS SECTION, FAP ROUTE 310, STA 31+250.000