


F.A.P. RTE.	SECTION	COUNTY	TOTAL SHEETS	SHEET NO.
310		MADISON	418	167
STA. 31+281.641		TO STA.		
FED. ROAD DIST. NO.		ILLINOIS	FED. AID PROJECT	
SECTION 60-14-2		SECTION 60-14-2B		

FINISHED SURVEY	BY	DATE
NOTED BOOK		
AREAS CHECKED		
AREAS CHECKED		

ORIGINAL SURVEY	BY	DATE
NOTED BOOK		
AREAS CHECKED		
AREAS CHECKED		

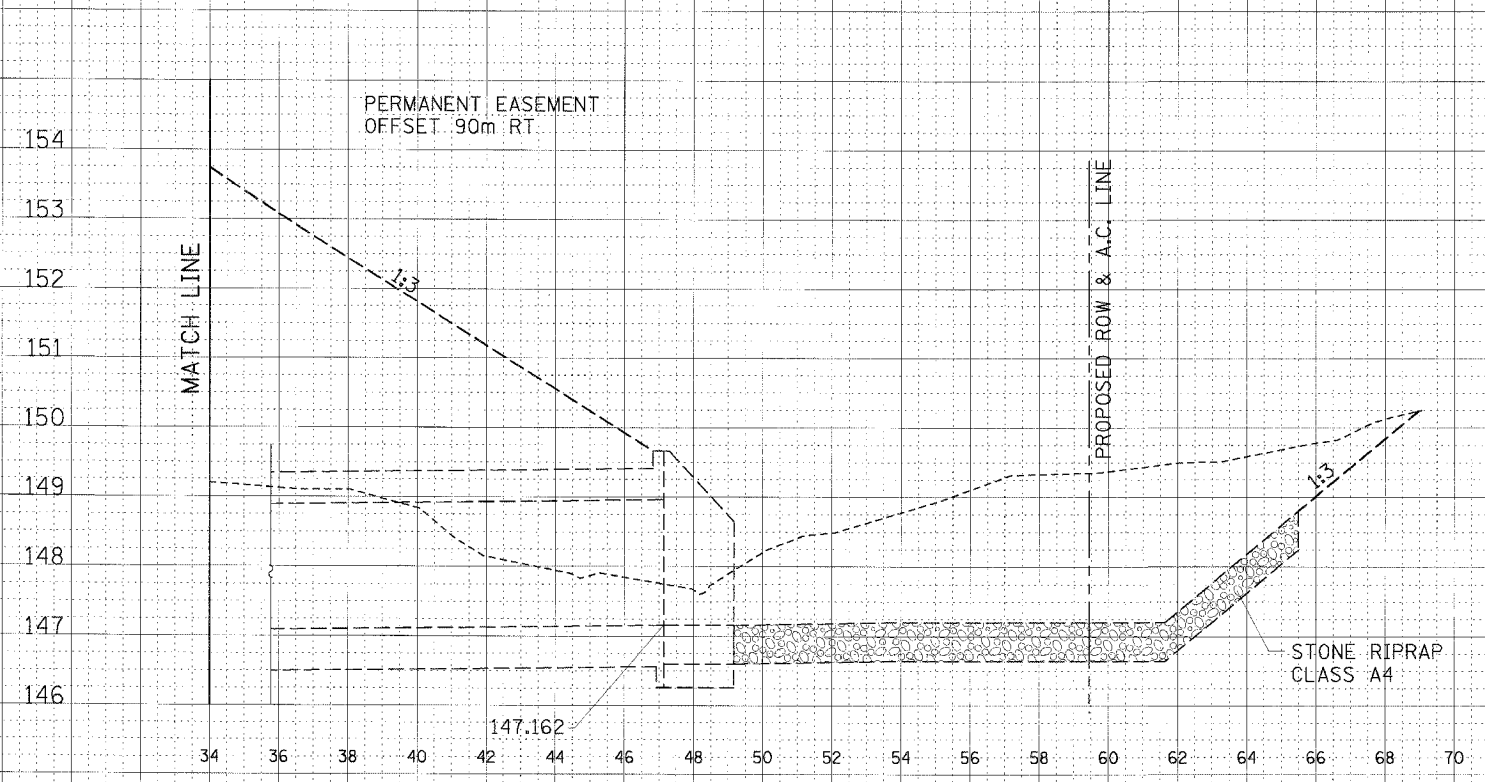

31+281.641

CROSS SECTION, FAP ROUTE 310, STA 31+281.641

\\snp\pwy\mg\usnr\310_fav\2b.dgn 17/03/2007 1:32:21 PM