


F.A.P. RTE.	SECTION	COUNTY	TOTAL SHEETS	SHEET NO.
310	*	MADISON	418	173
STA. 31+375.000		TO STA. 31+400.000		
FED. ROAD DIST. NO.		ILLINOIS FED. AID PROJECT		
* SECTION 60-14-2		SECTION 60-14-2B		

DATE	BY

DATE	BY

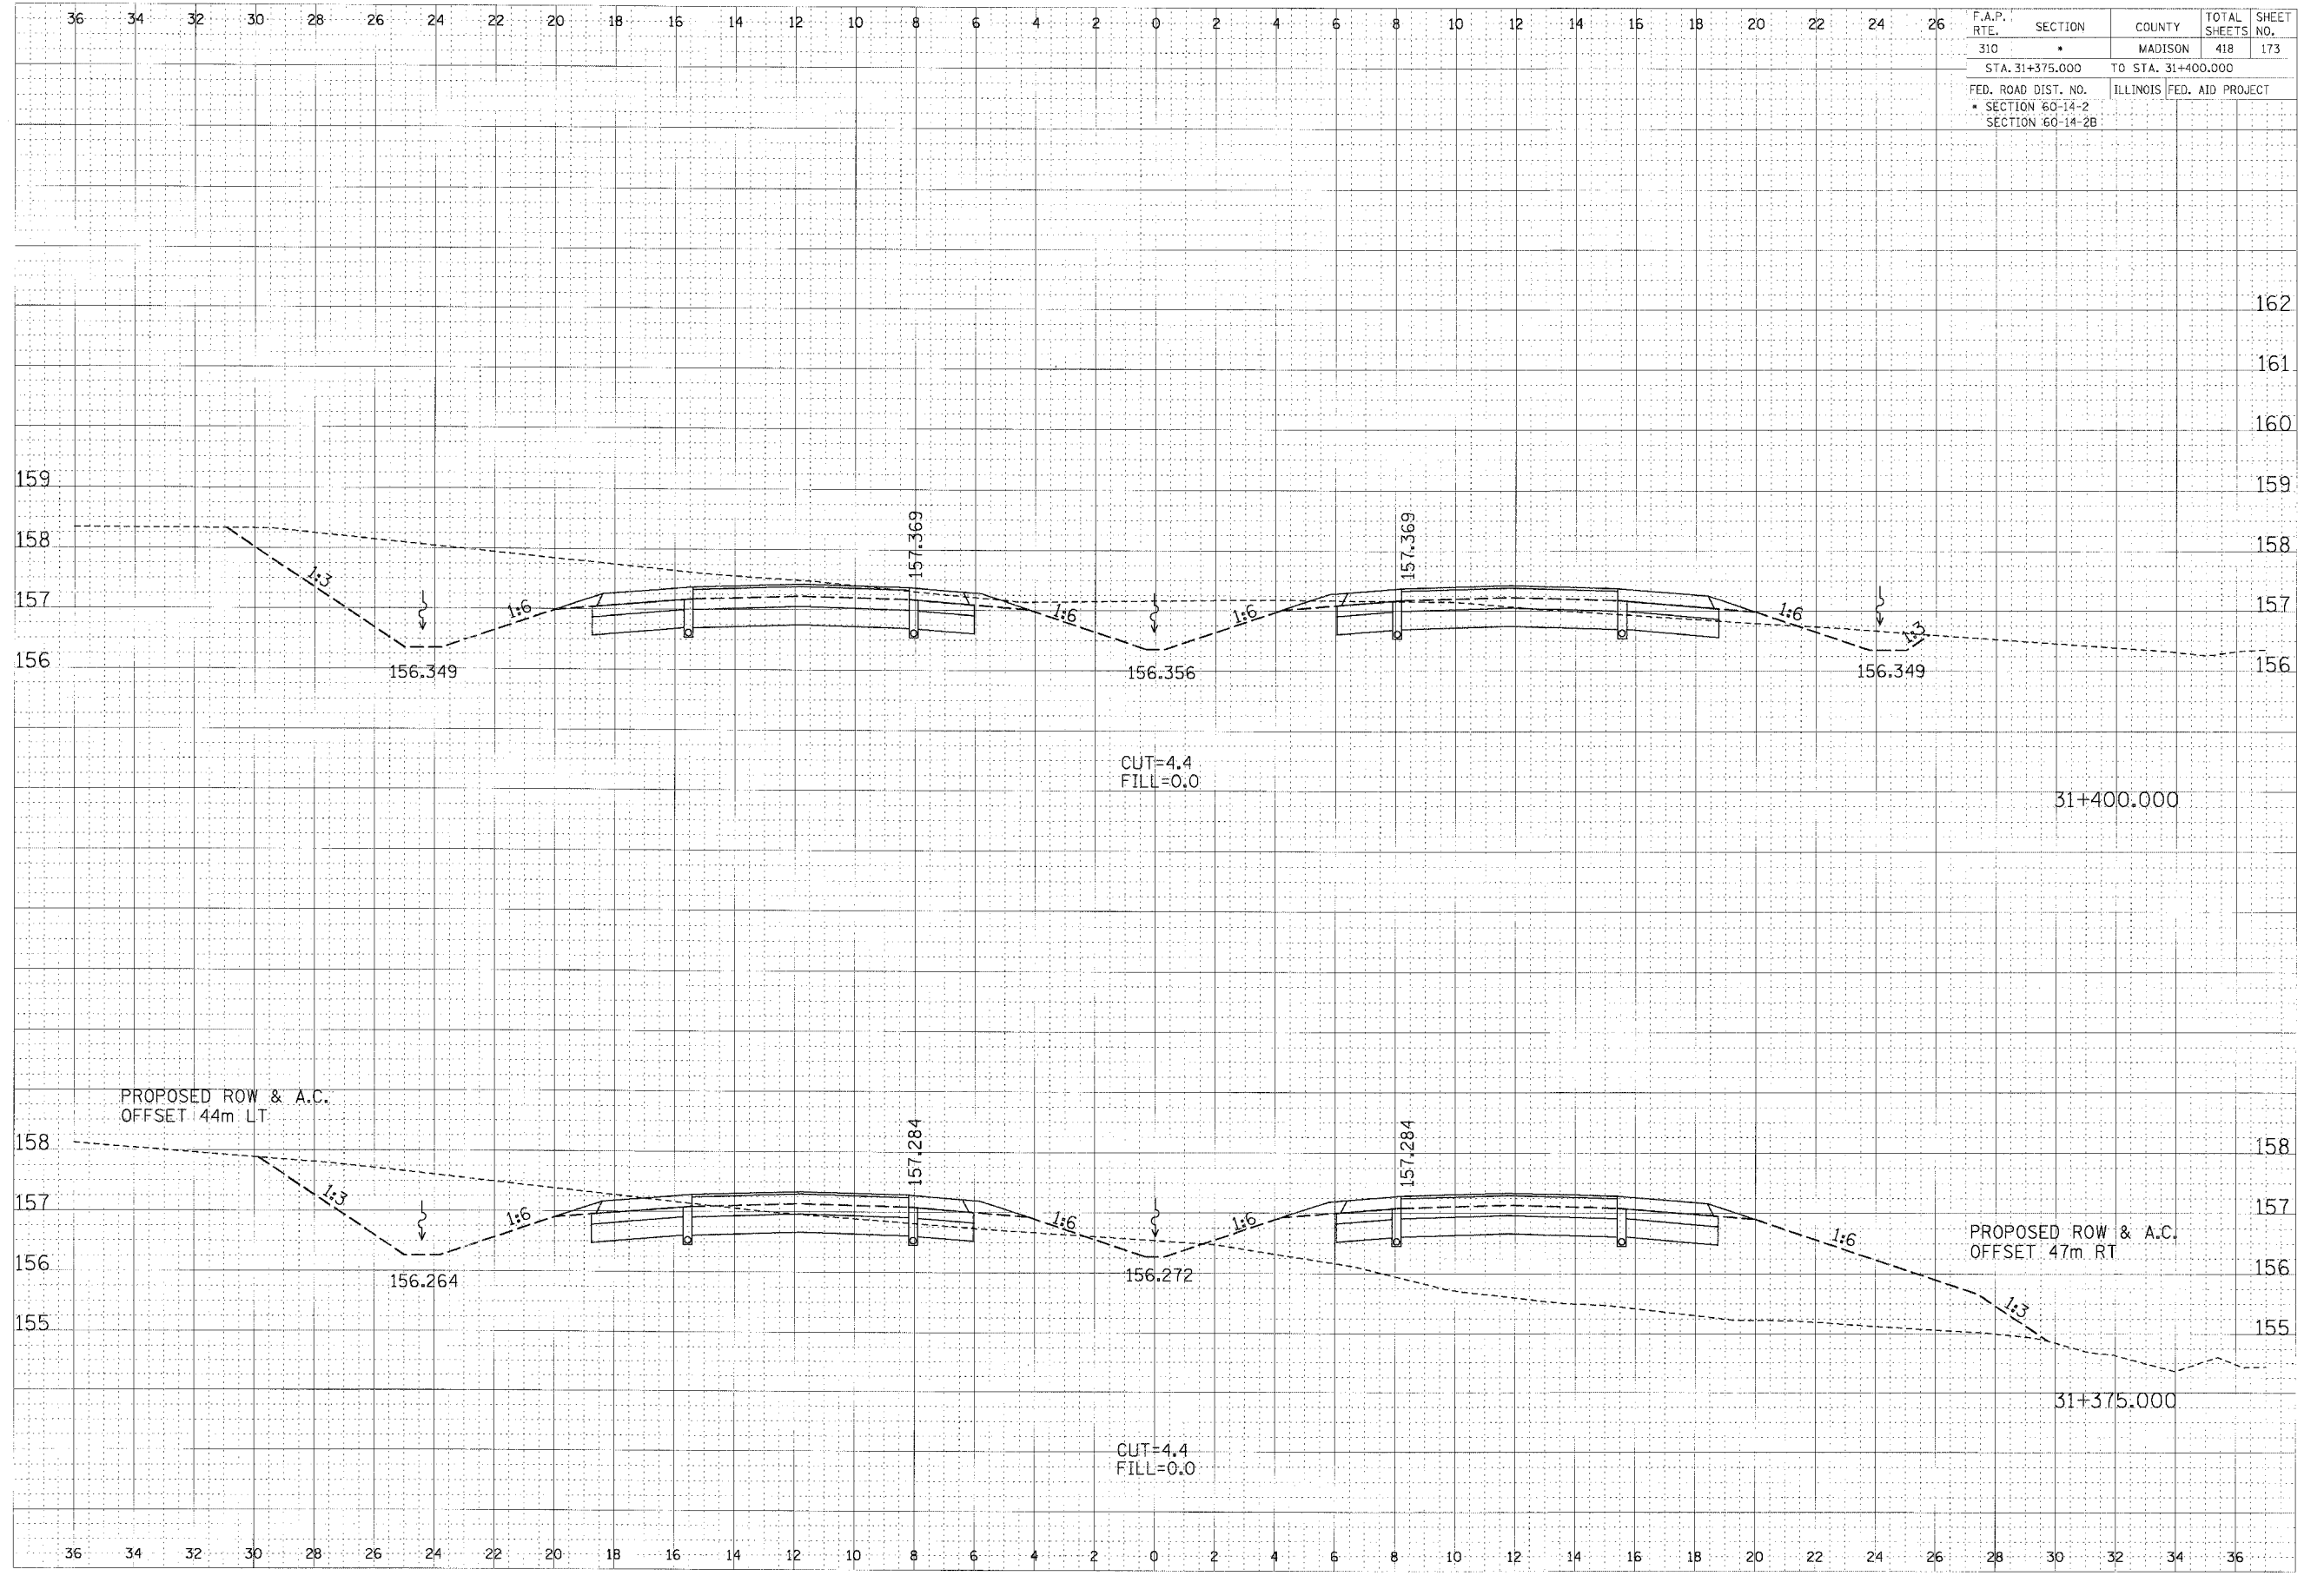

CROSS SECTION, FAP ROUTE 310, STA 31+375.000 TO STA 31+400.000

V:\paw\va\va\310_375_400.dwg 1/17/2007 1:28:36 PM