



F.A.P. RTE.	SECTION	COUNTY	TOTAL SHEETS	SHEET NO.
310	•	MADISON	418	180
STA. 31+644.736		TO STA.		
FED. ROAD DIST. NO.		ILLINOIS	FED. AID PROJECT	
• SECTION 60-14-2		SECTION 60-14-2B		

FINAL SURVEY	DATE
REVISIONS	BY
NOTED	
TEMPLATE	
ACROSS CHECKED	

ORIGINAL SURVEY	DATE
CONVERTED	BY
NOTED	
TEMPLATE	
ACROSS CHECKED	

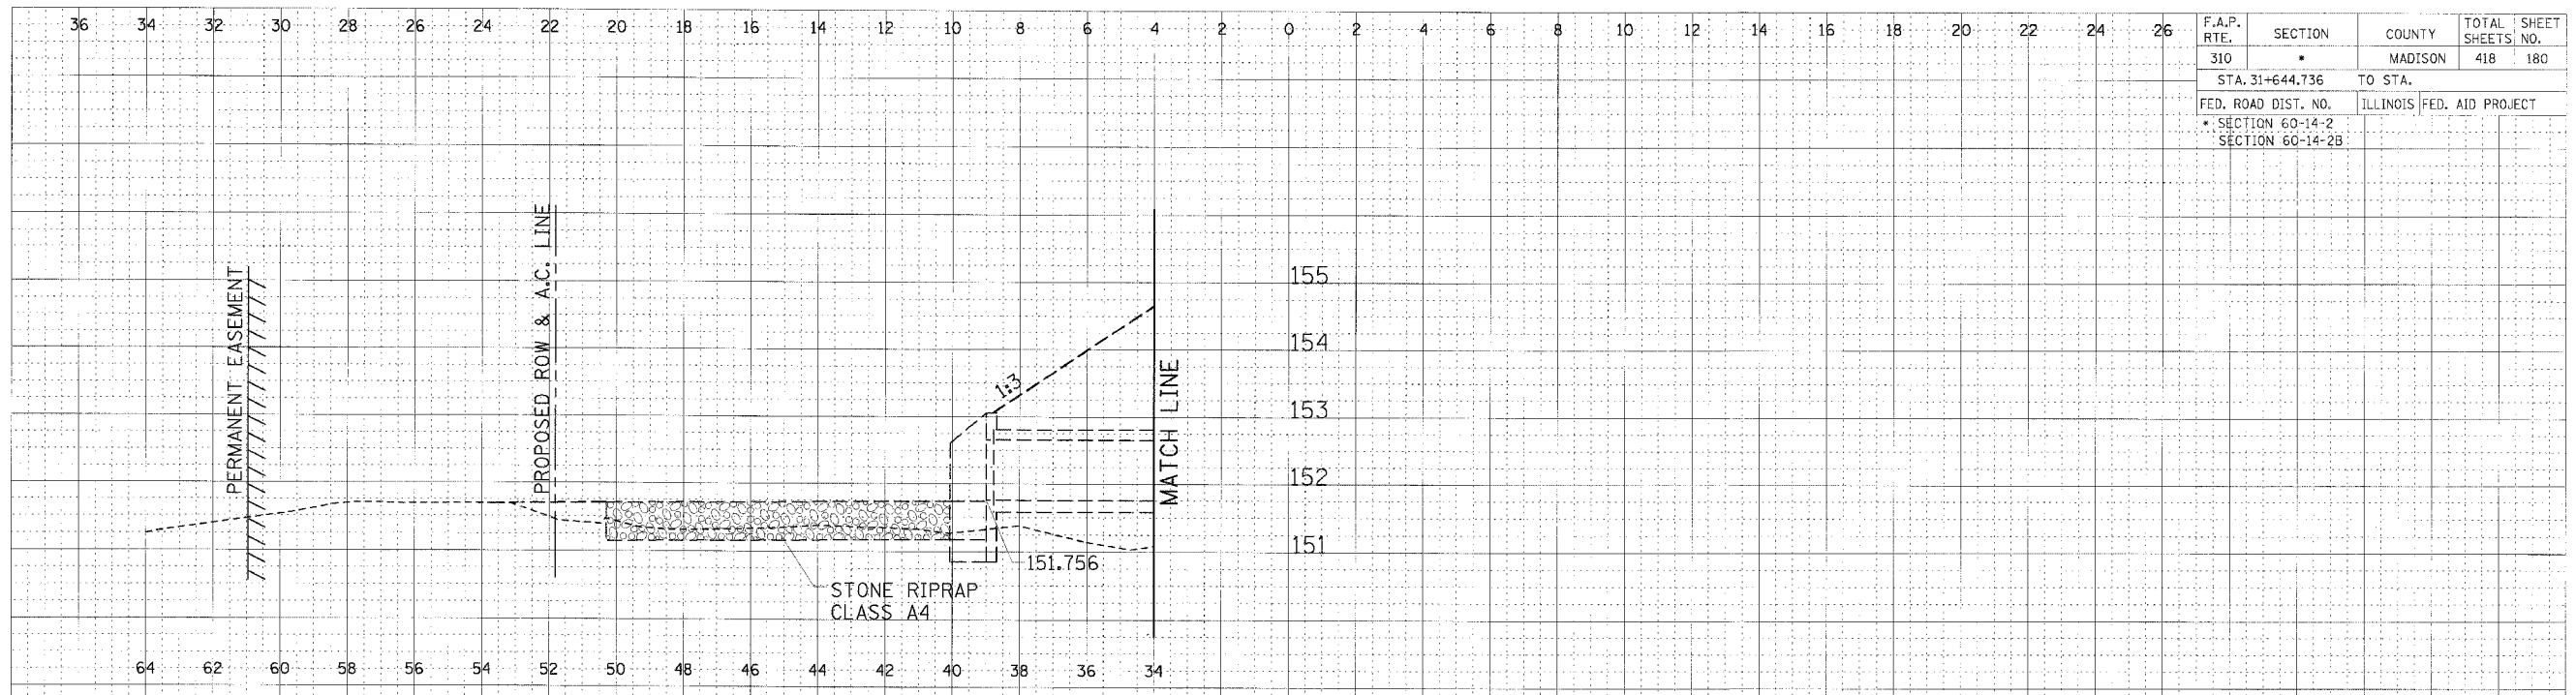

31+644.736

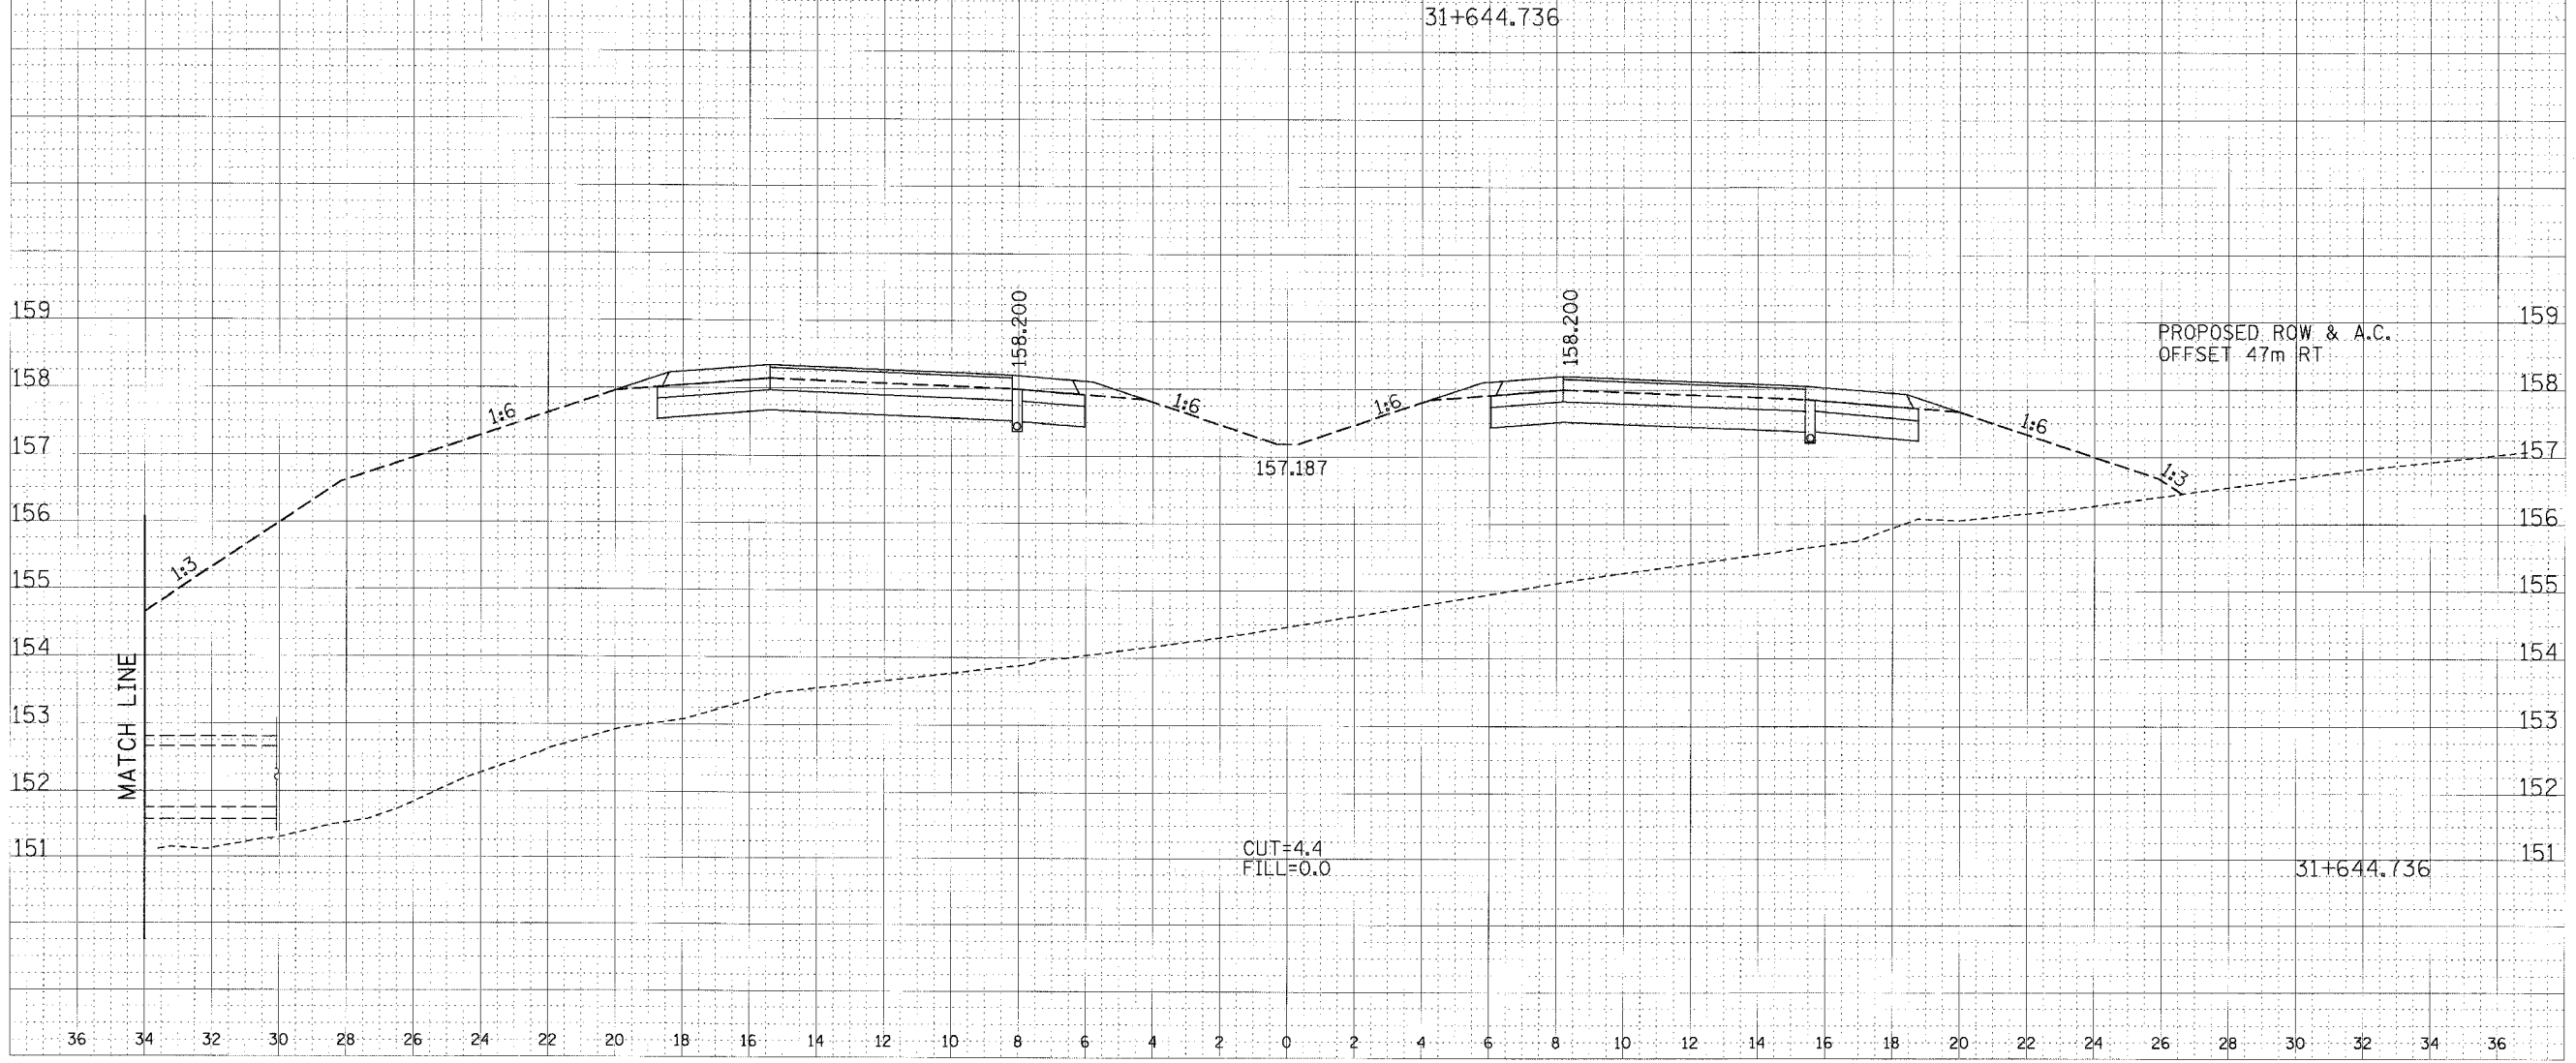

CUT=4.4
FILL=0.0

31+644.736

CROSS SECTION, FAP ROUTE 310, 31+644.736