
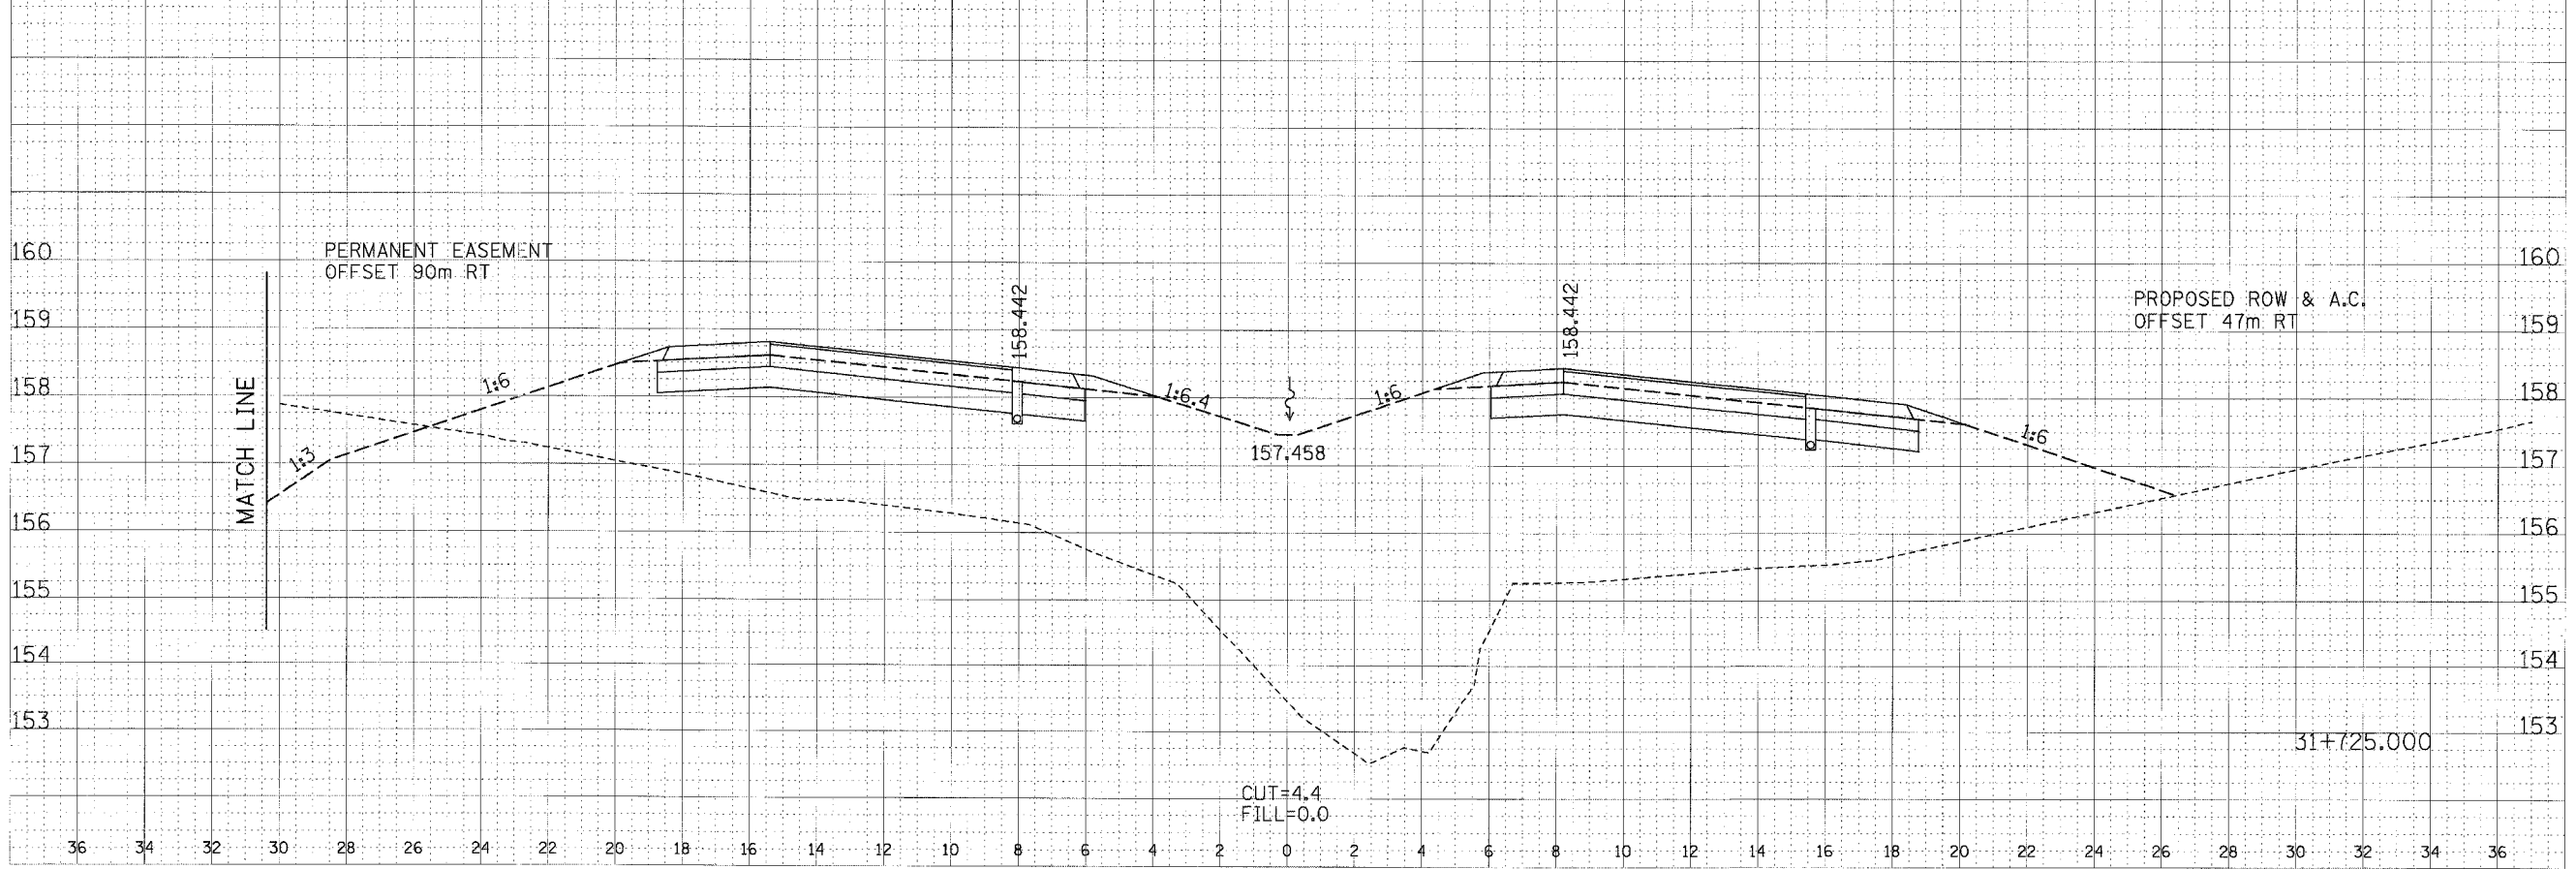


F.A.P. RTE.	SECTION	COUNTY	TOTAL SHEETS	SHEET NO.
310	*	MADISON	418	185
STA. 31+725.000		TO STA.		
FED. ROAD DIST. NO.		ILLINOIS FED. AID PROJECT		
* SECTION 60-14-2				
SECTION 60-14-2B				

FINI	DATE
BY	
REVISION	
NO. 1	

ORIGINAL	DATE
BY	
REVISION	
NO. 1	

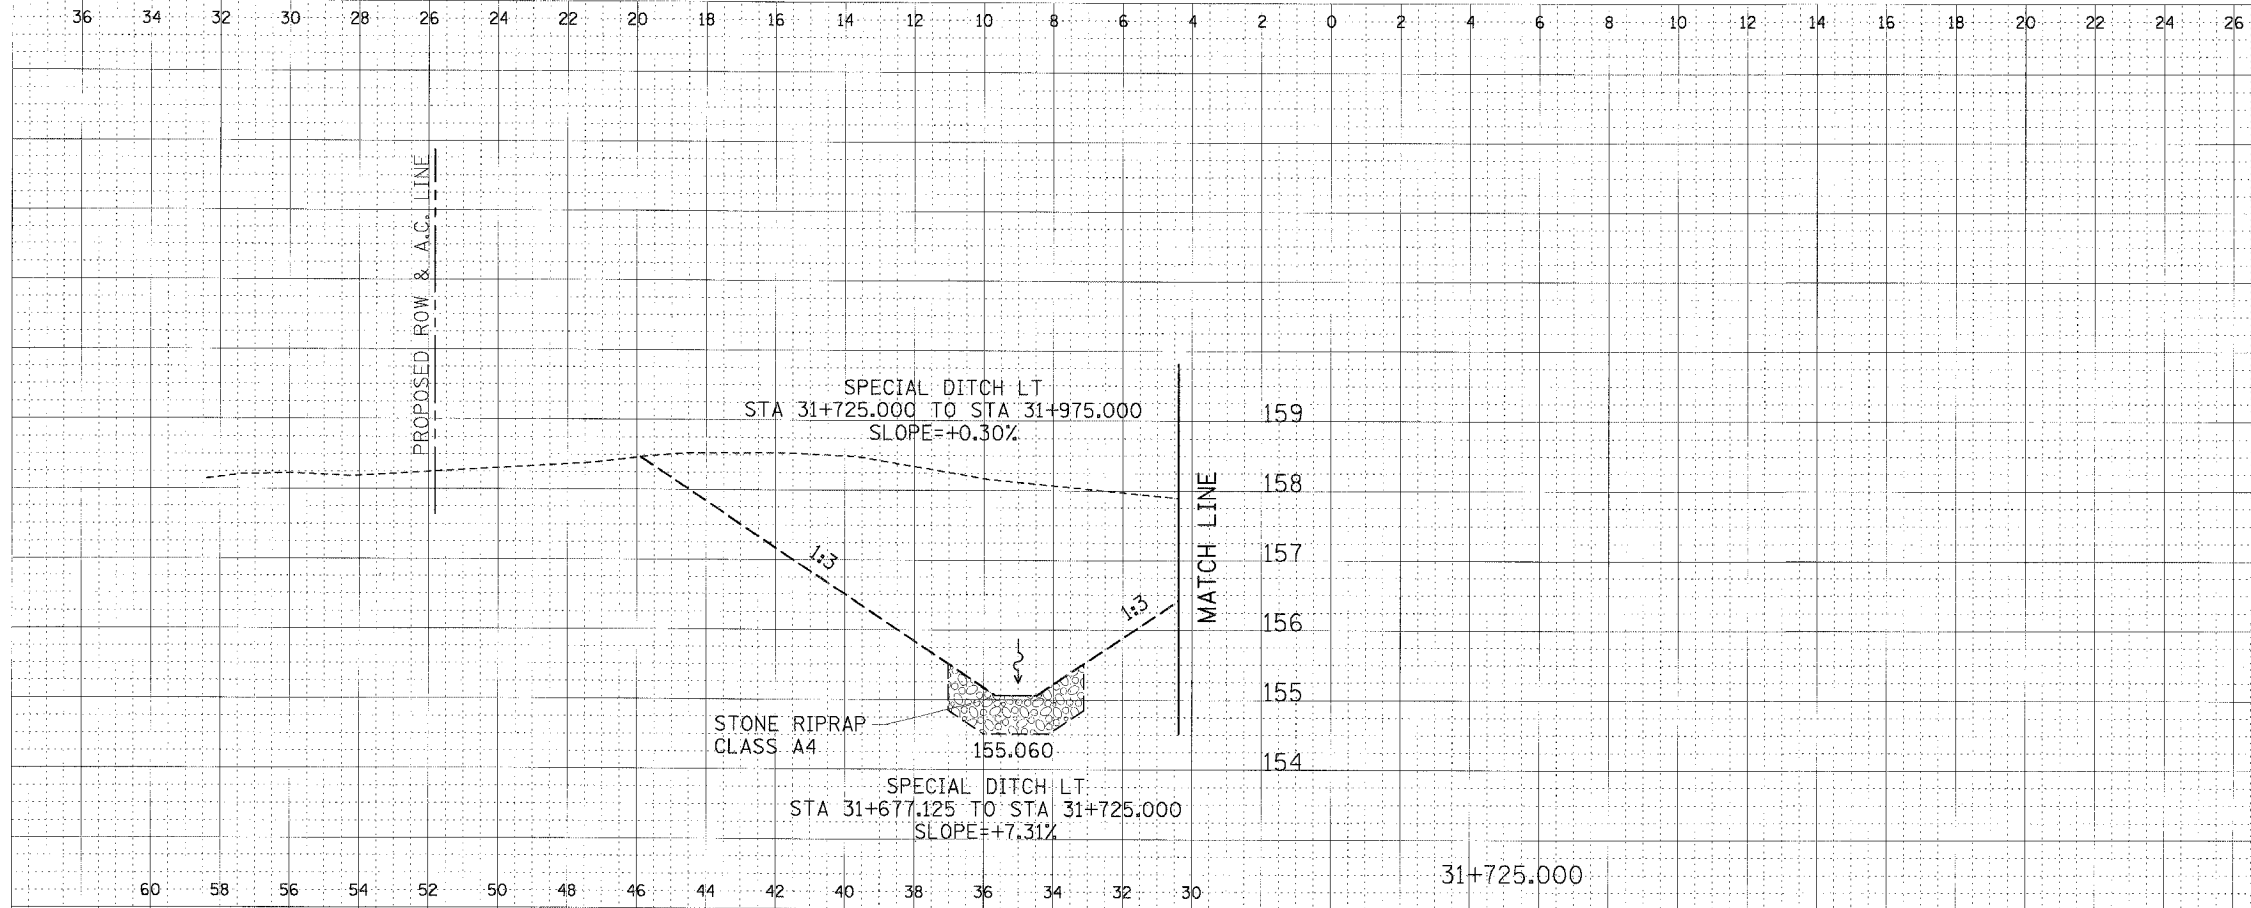

CROSS SECTION, FAP ROUTE 310, STA 31+725.000