


F.A.P. RTE.	SECTION	COUNTY	TOTAL SHEETS	SHEET NO.
310	*	MADISON	418	188
STA. 31+775.000		TO STA.		
FED. ROAD DIST. NO.		ILLINOIS	FED. AID PROJECT	
* SECTION 60-14-2		SECTION 60-14-2B		

DATE	BY
DESIGNED	BY
SURVEY	BY
NOTE BOOK	NO.
AREA	DATE
PREPARED	DATE

DATE	BY
DESIGNED	BY
SURVEY	BY
NOTE BOOK	NO.
AREA	DATE
PREPARED	DATE

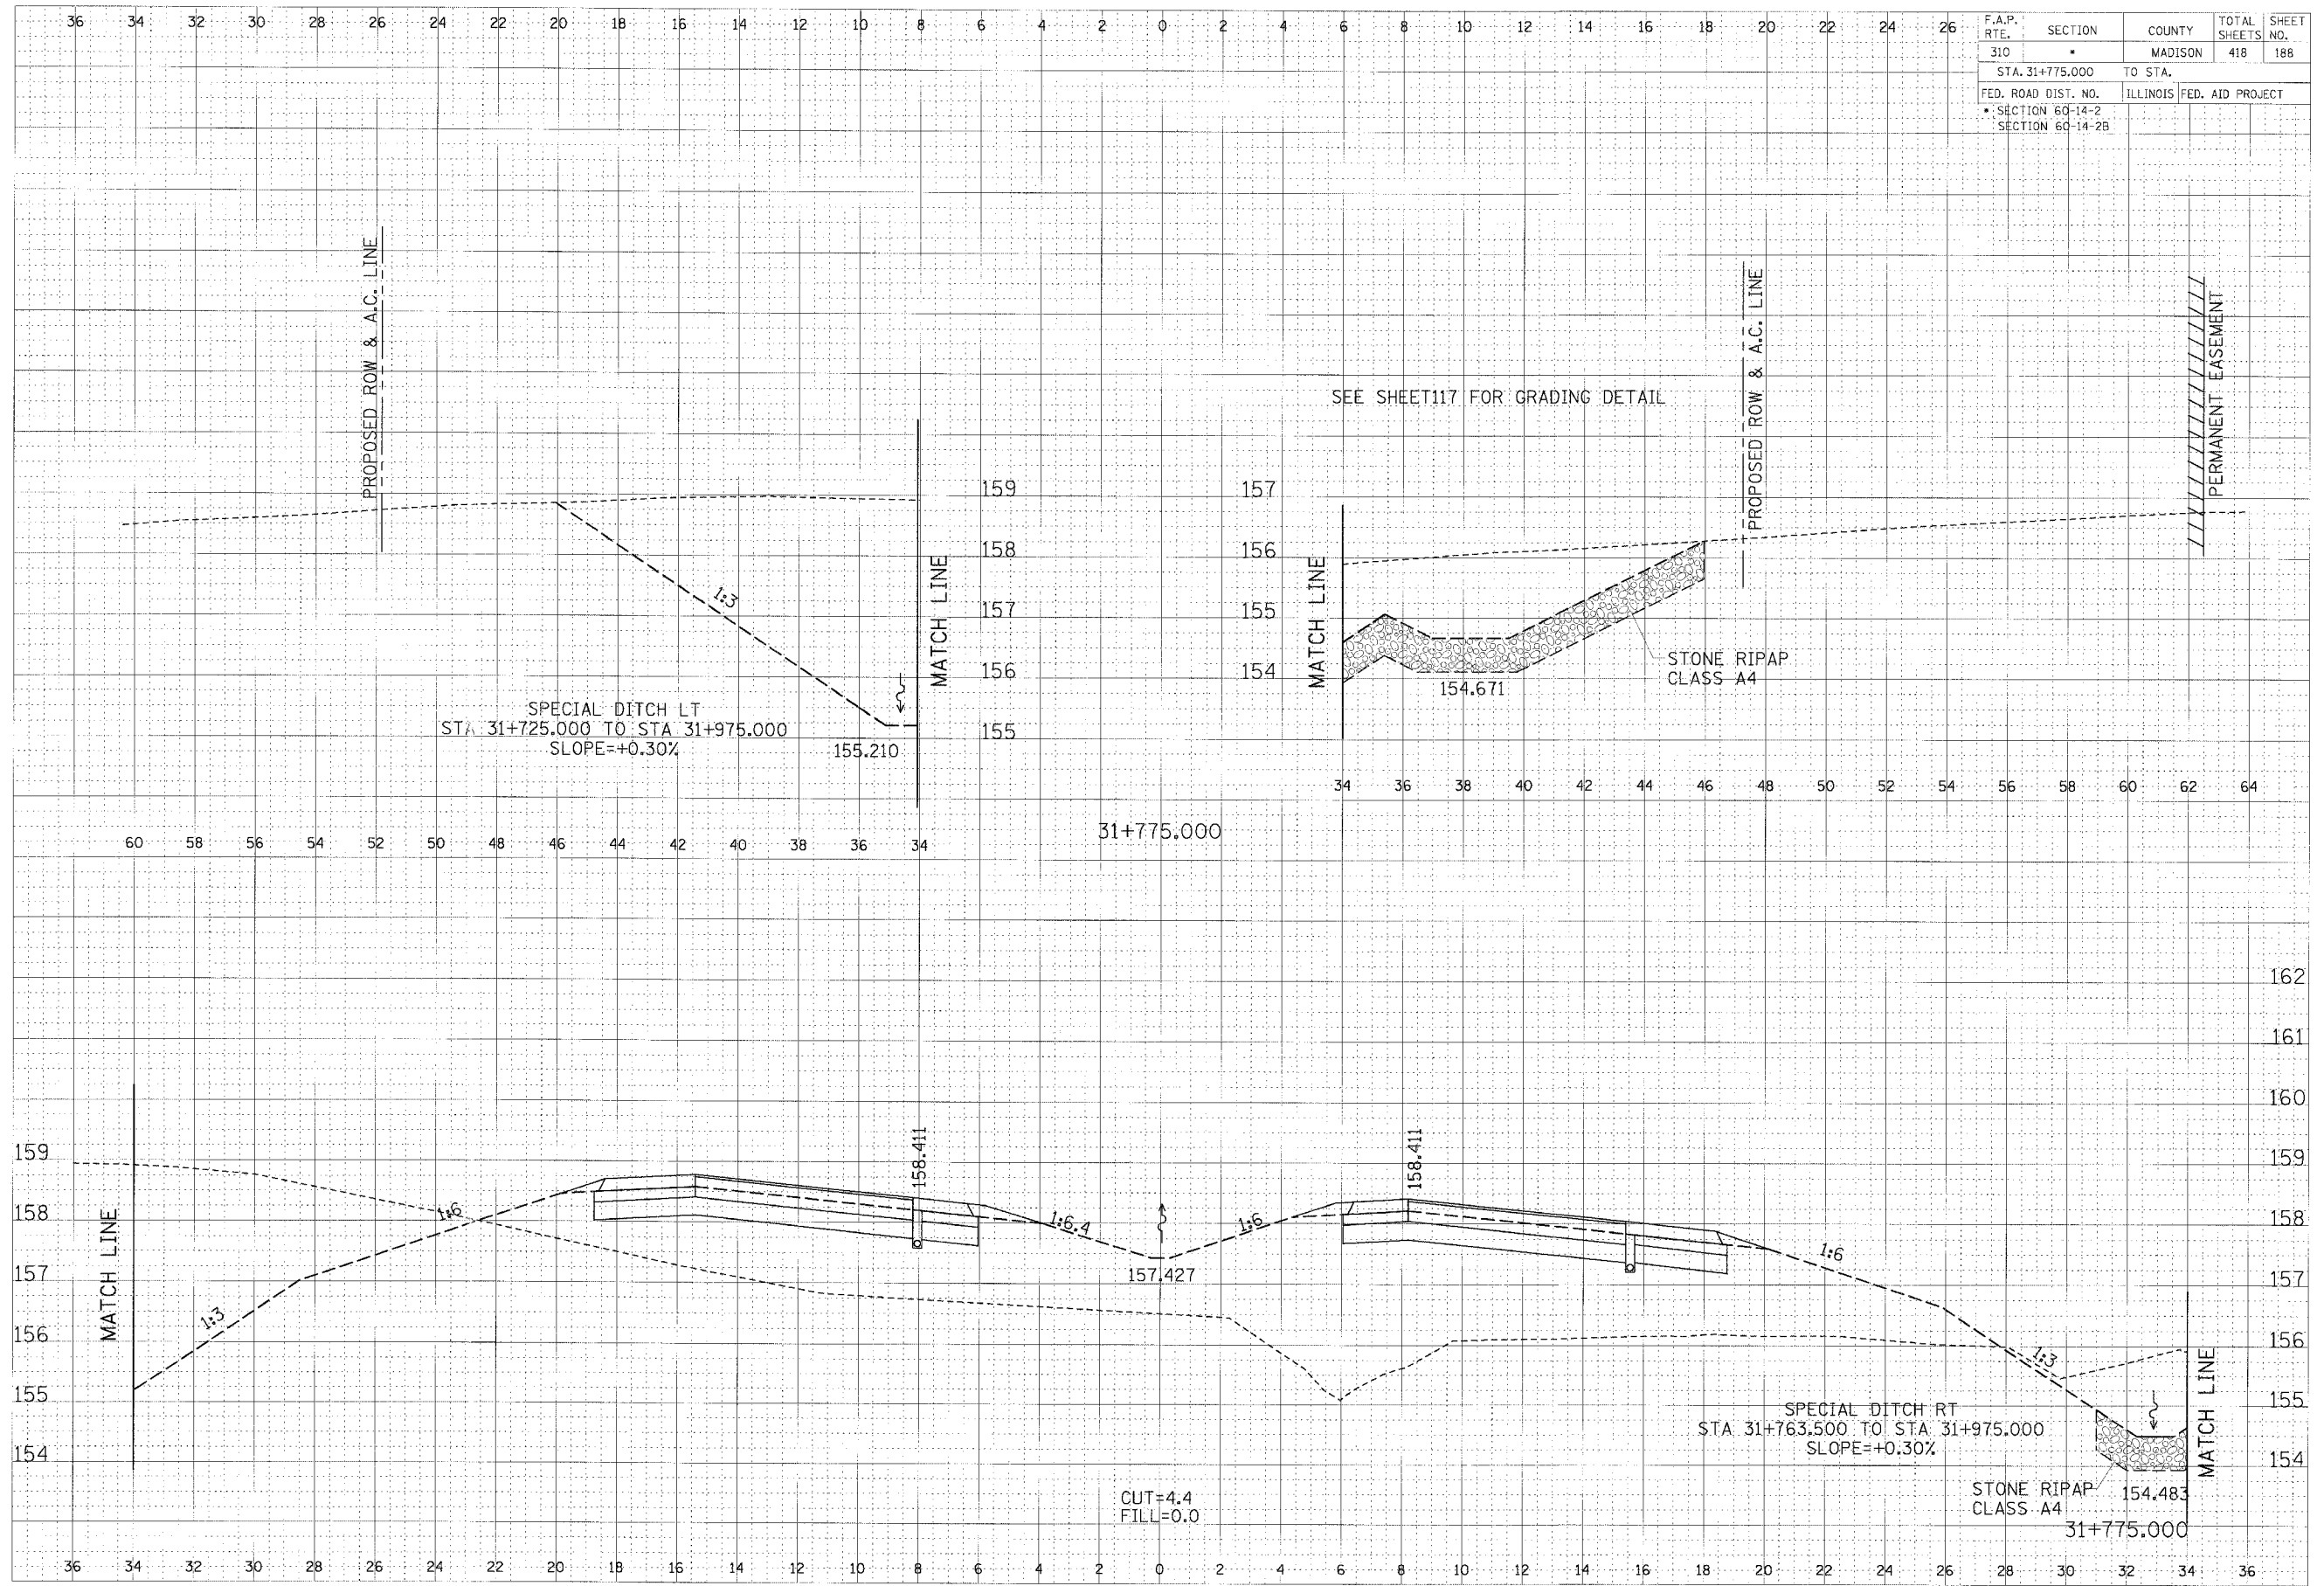

CROSS SECTION, FAP ROUTE 310, STA 31+775.000