
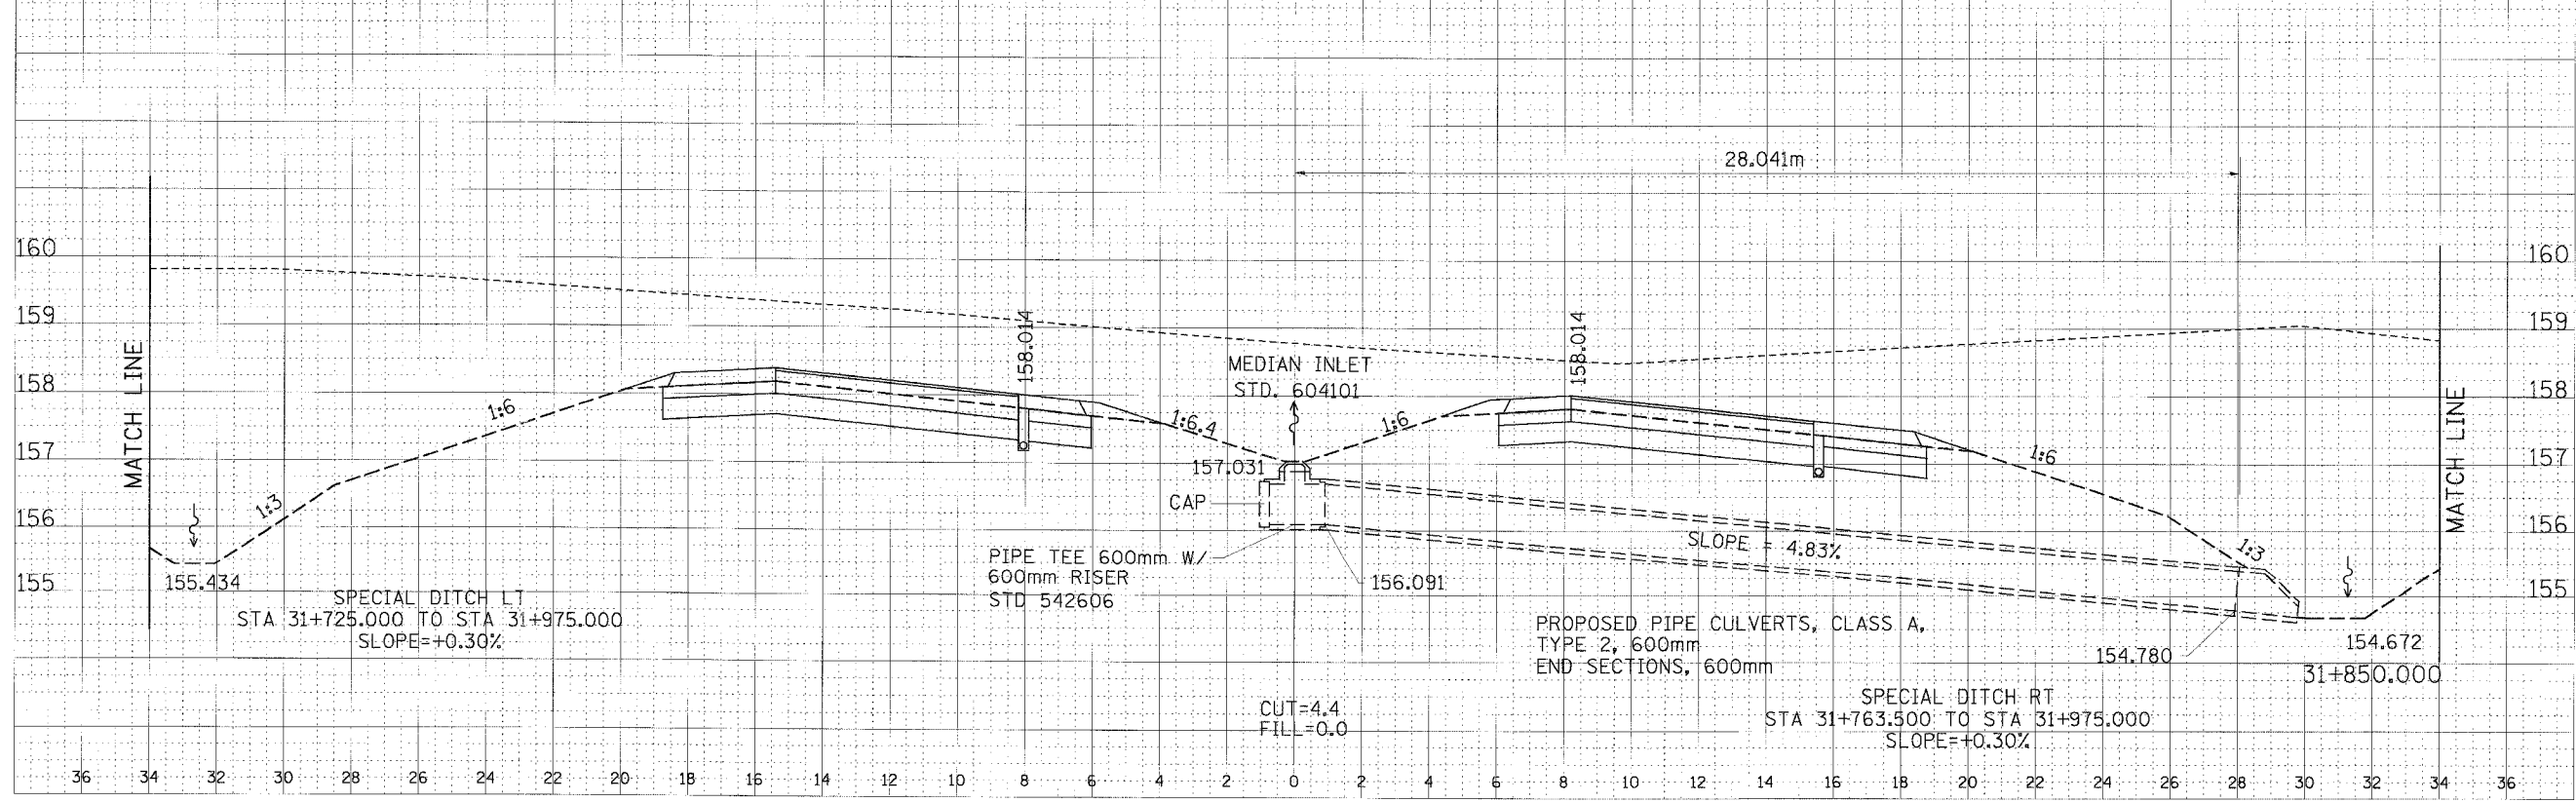


F.A.P. RTE.	SECTION	COUNTY	TOTAL SHEETS	SHEET NO.
310	*	MADISON	418	191
STA. 31+850.000		TO STA.		
FED. ROAD DIST. NO.		ILLINOIS FED. AID PROJECT		
* SECTION 60-14-2		SECTION 60-14-2B		

FINAL SURVEY	DATE
NOTE BOOK	BY
AREA	
AREA	

ORIGINAL SURVEY	DATE
NOTE BOOK	BY
AREA	
AREA	

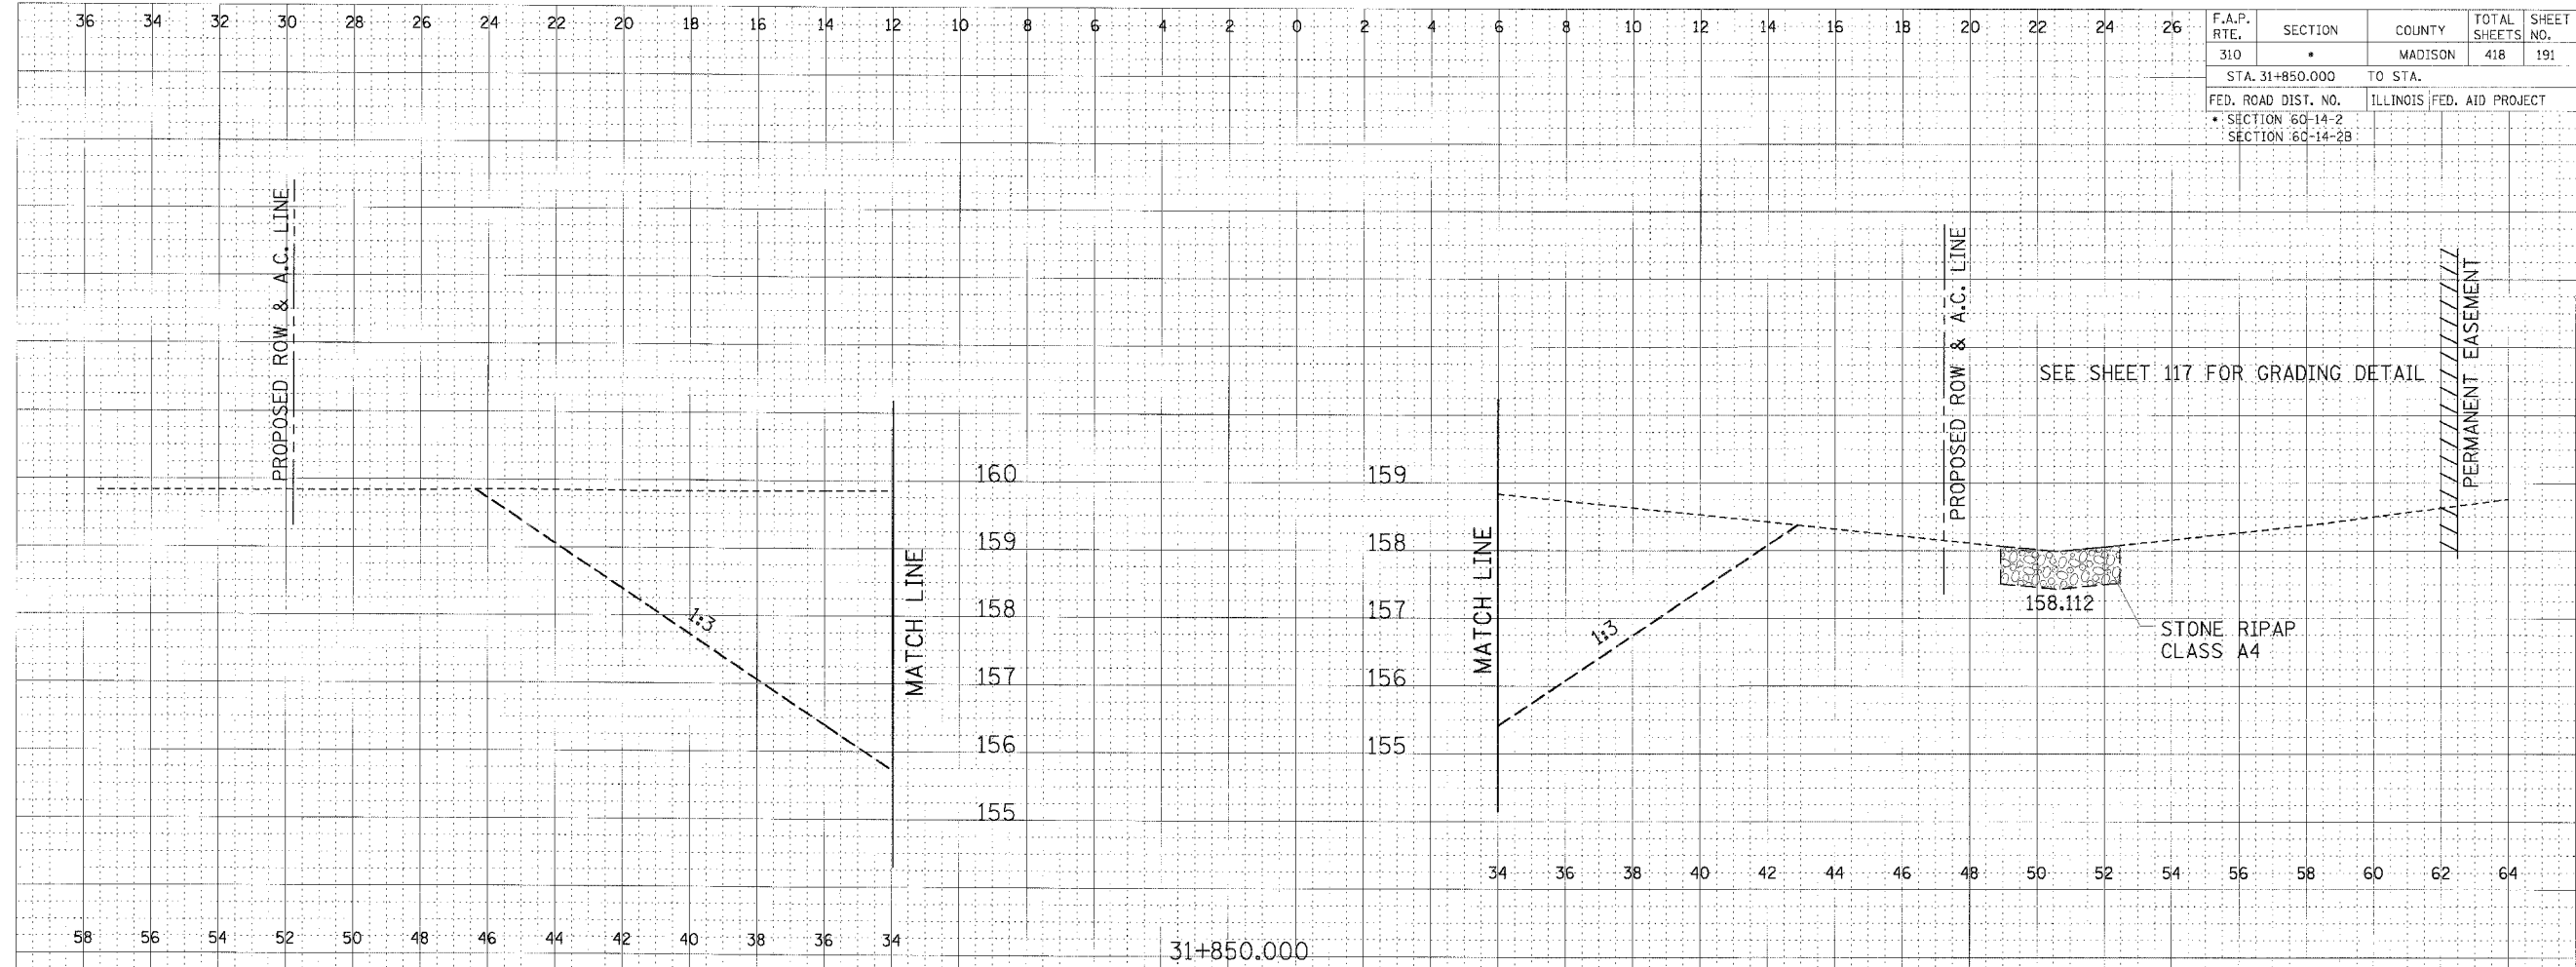

CROSS SECTION, FAP ROUTE 310, STA 31+850.000