


36 34 32 30 28 26 24 22 20 18 16 14 12 10 8 6 4 2 0 2 4 6 8 10 12 14 16 18 20 22 24 26


F.A.P. RTE.	SECTION	COUNTY	TOTAL SHEETS	SHEET NO.
310	*	MADISON	418	192
STA. 31+875.000		TO STA.		
FED. ROAD DIST. NO.		ILLINOIS	FED. AID PROJECT	
* SECTION 60-14-2				
SECTION 60-14-2B				

FINAL SURVEY	DATE
BY	
NO. OF SHEETS	
PLOTTED	
TEMPLATE	
AREAS CHECKED	

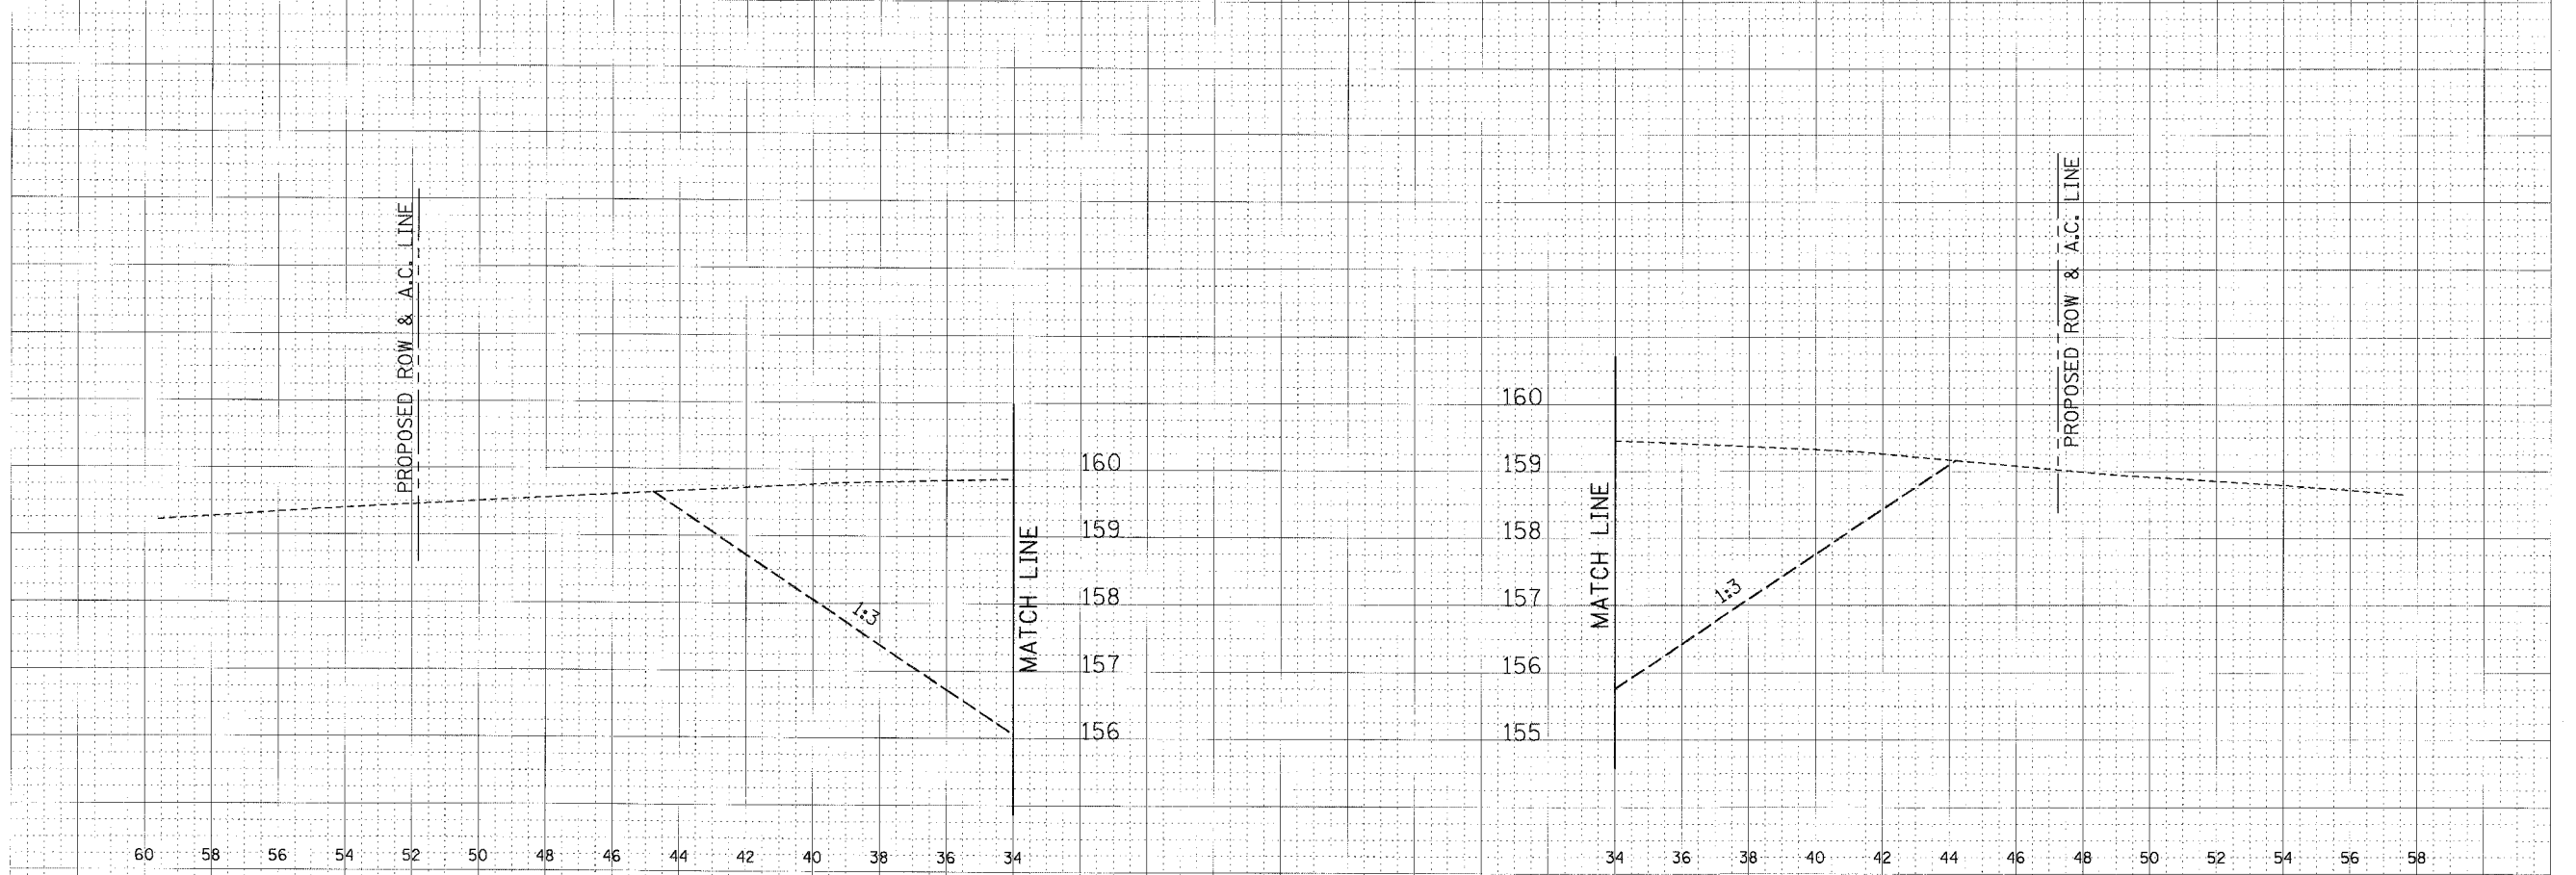

31+875.000

ORIGINAL SURVEY	DATE
BY	
NO. OF SHEETS	
PLOTTED	
TEMPLATE	
AREAS CHECKED	

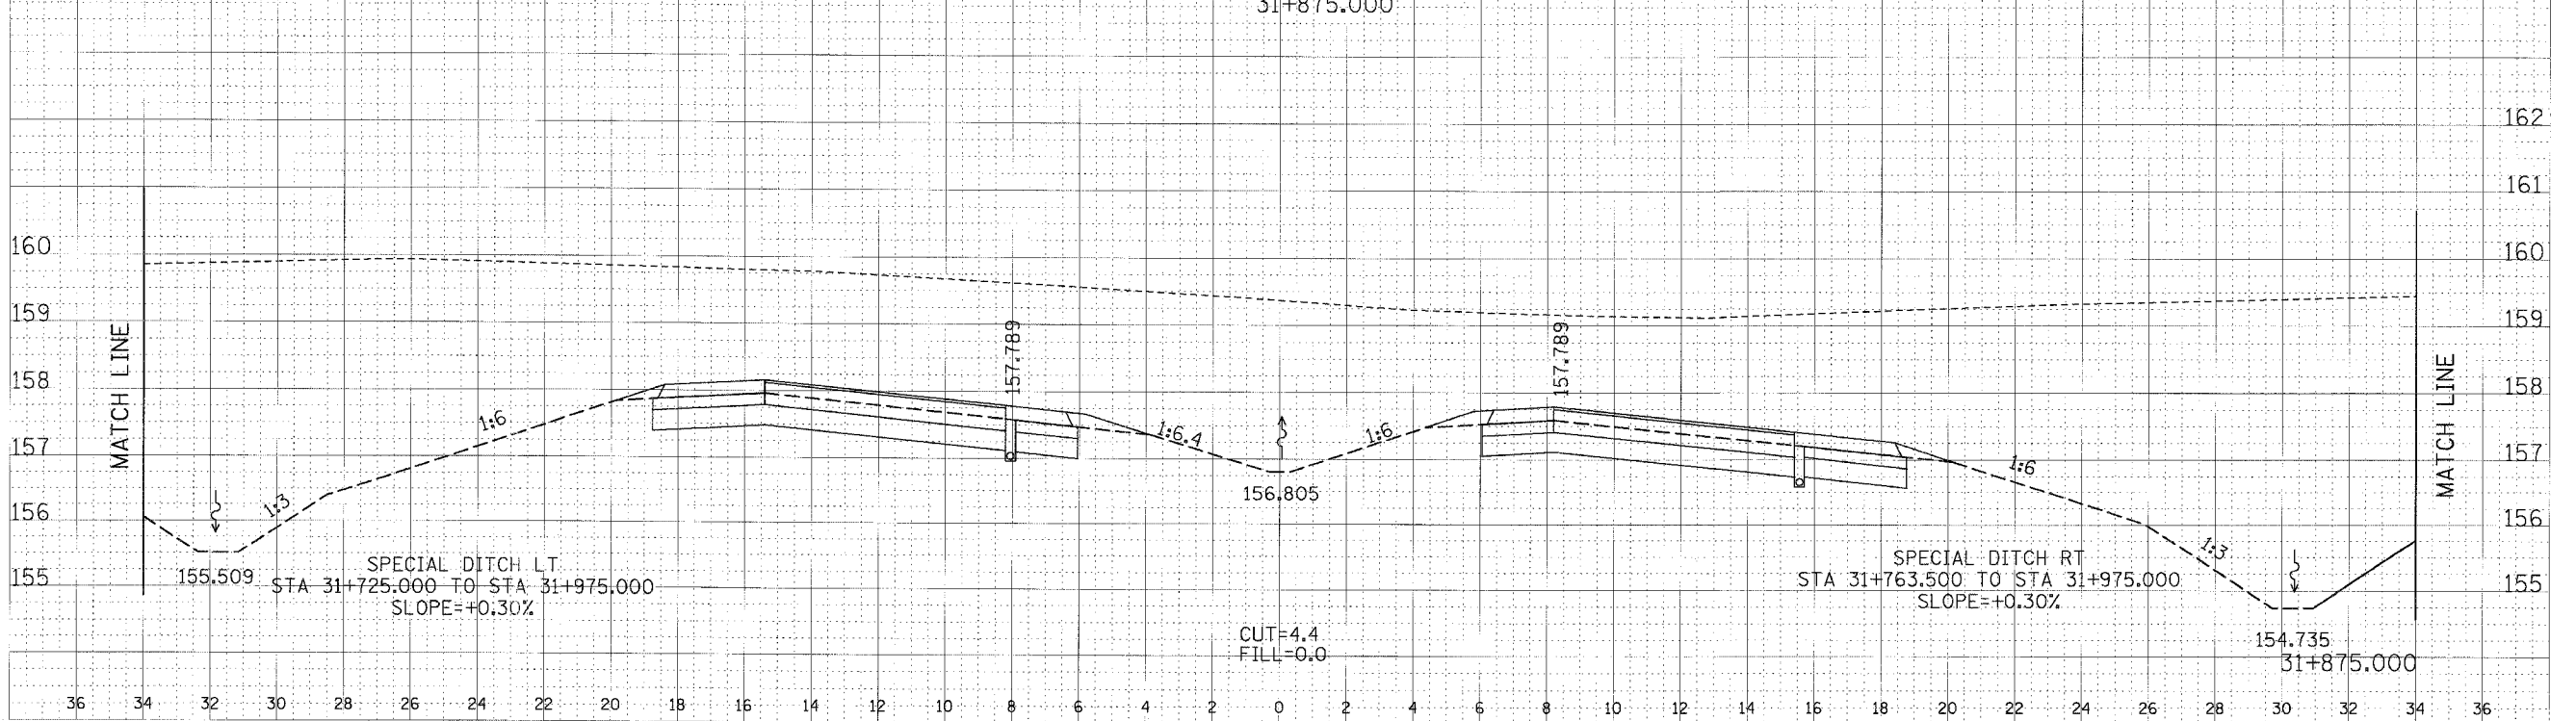

CROSS SECTION, FAP ROUTE 310, STA 31+875.000