


F.A.P. RTE.	SECTION	COUNTY	TOTAL SHEETS	SHEET NO.
310	*	MADISON	418	201
STA. 32+050.000		TO STA.		
FED. ROAD DIST. NO.		ILLINOIS FED. AID PROJECT		
* SECTION 60-14-2				
SECTION 60-14-2B				

FINAL SURVEY	DATE
REVISIONS	BY
NOTE BOOK	PLATE
AREA CHECKED	

ORIGINAL SURVEY	DATE
REVISIONS	BY
NOTE BOOK	PLATE
AREA CHECKED	

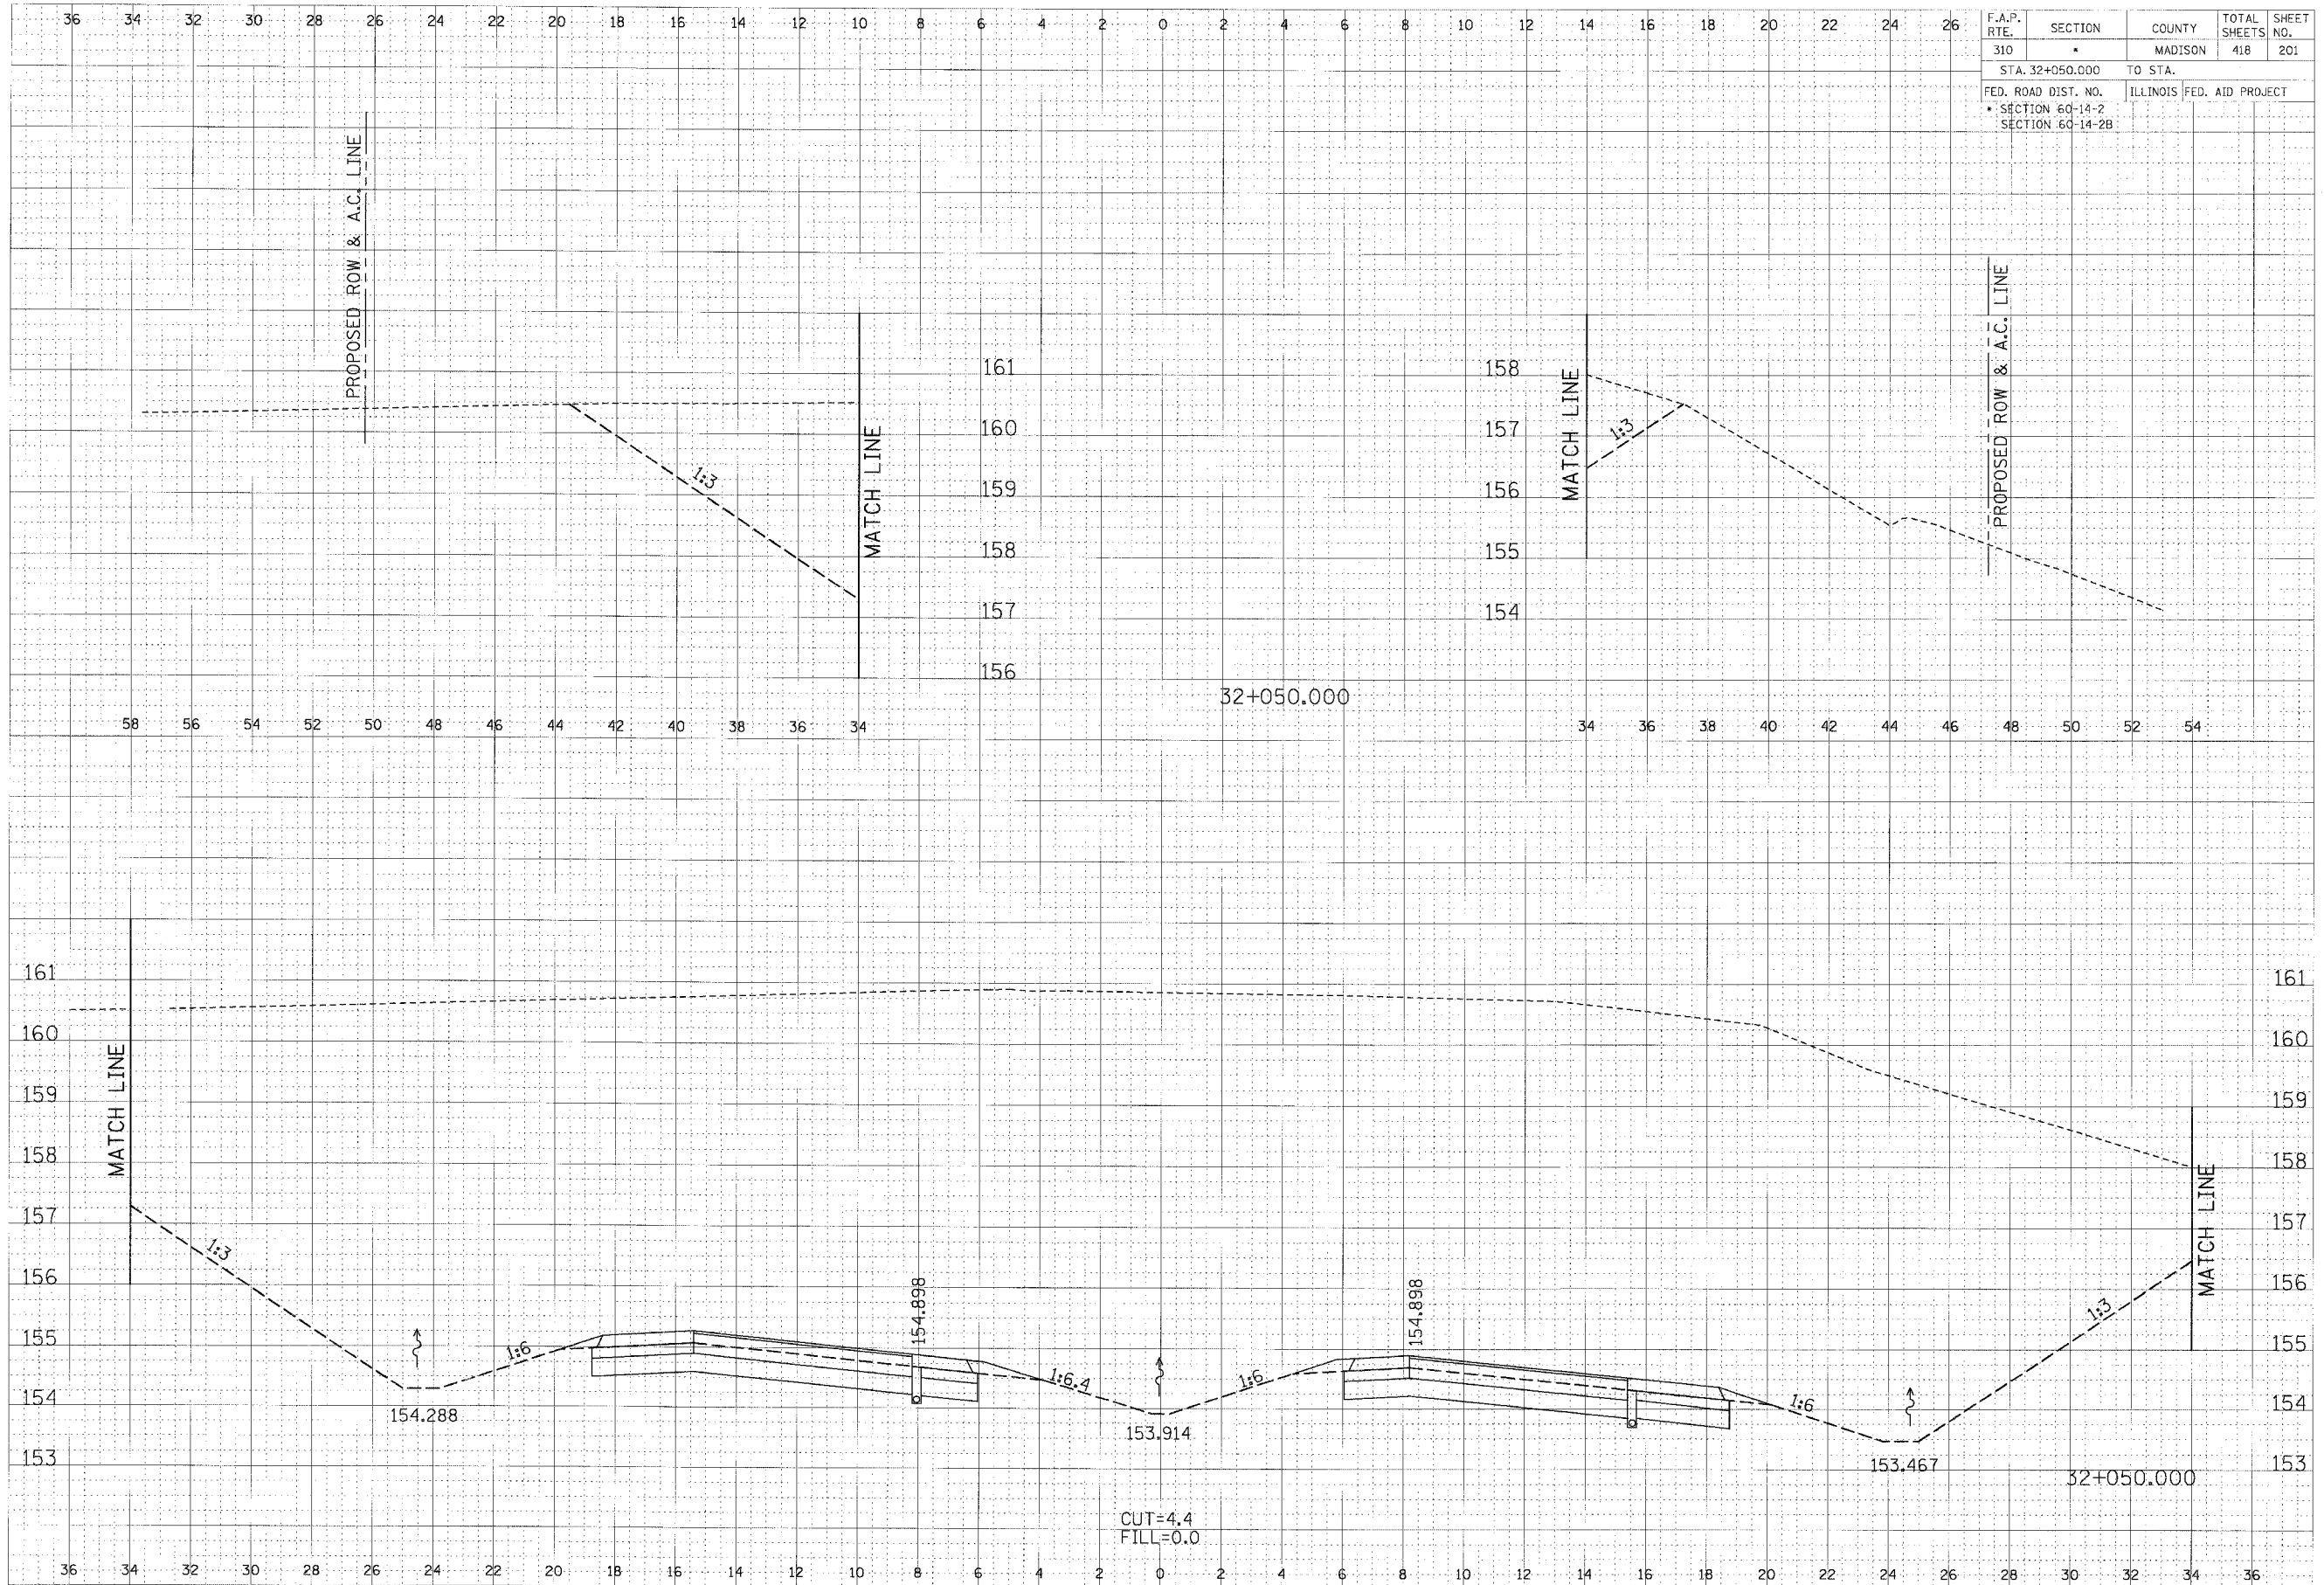

CROSS SECTION, FAP ROUTE 310, STA 32+050.000