


F.A.P. RTE.	SECTION	COUNTY	TOTAL SHEETS	SHEET NO.
310	•	MADISON	418	208
STA. 32+175.000		TO STA.		
FED. ROAD DIST. NO.		ILLINOIS FED. AID PROJECT		
• SECTION 60-14-2		SECTION 60-14-2B		

FINAL SURVEY	BY	DATE
NOTE BOOK		
AREAS CHECKED		
BY		

RETURNED	BY	DATE
NOTE BOOK		
AREAS CHECKED		
BY		

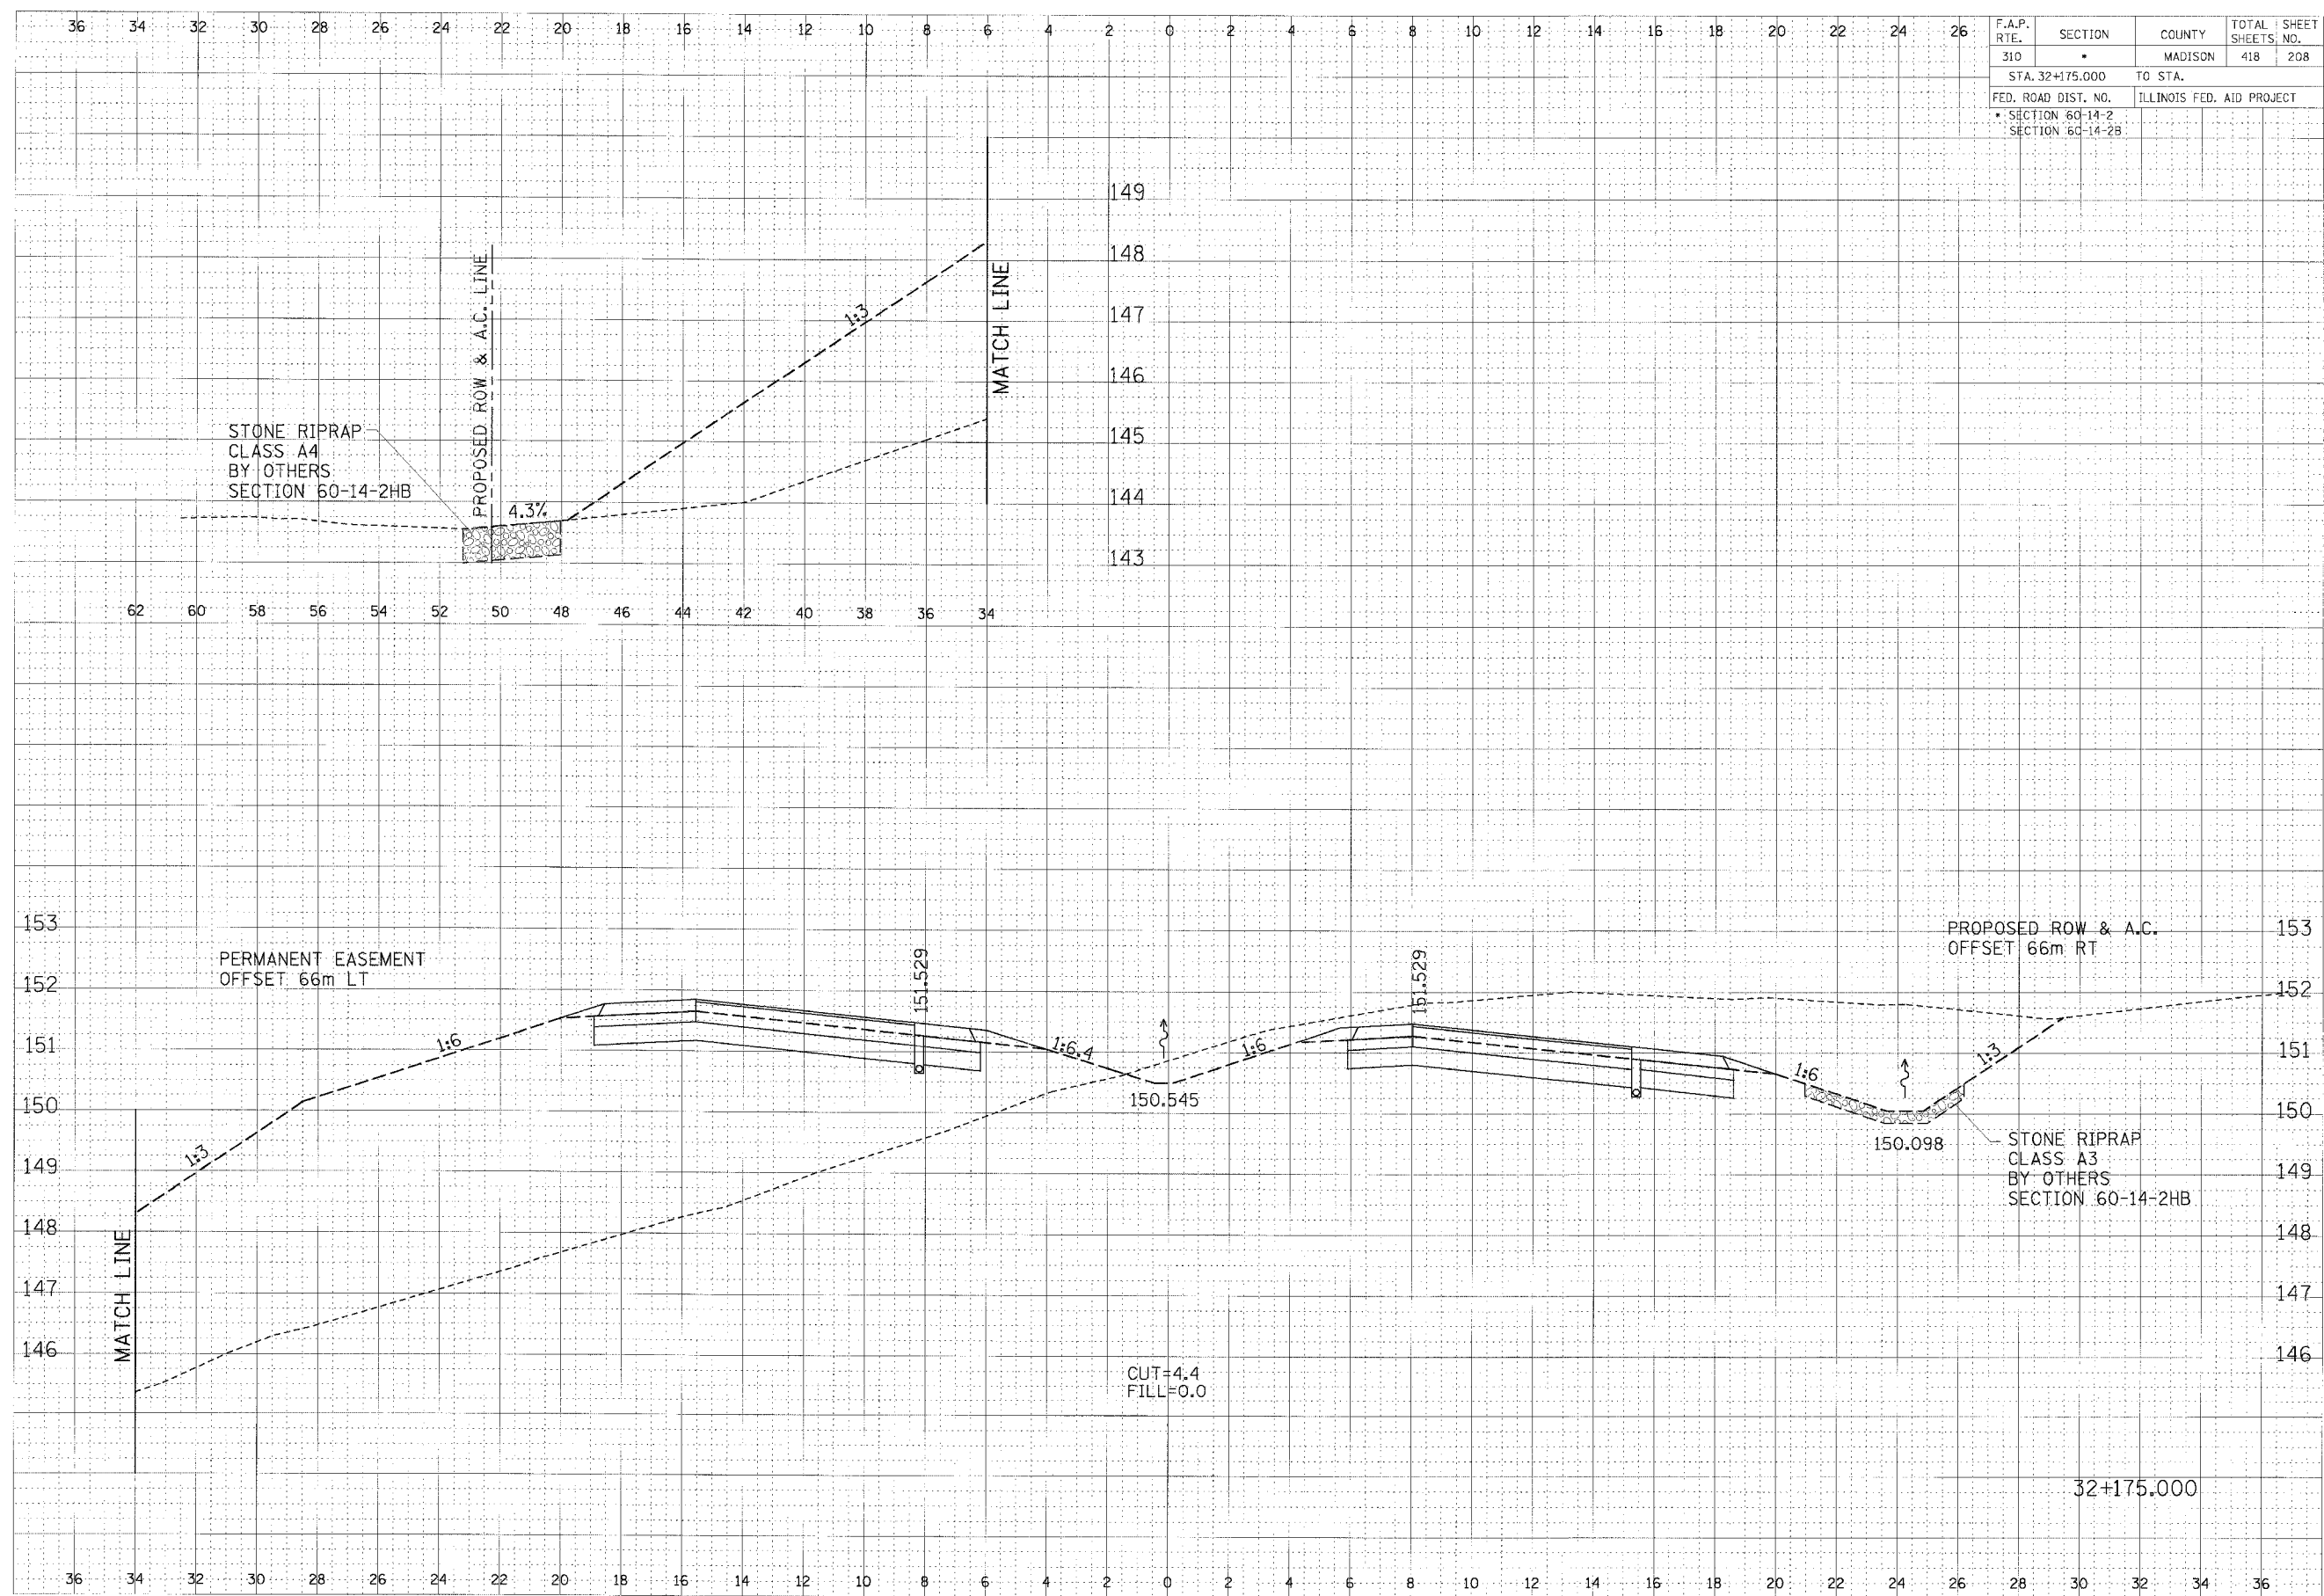

CROSS SECTION, FAP ROUTE 310, STA 32+175.000