


F.A.P. RTE.	SECTION	COUNTY	TOTAL SHEETS	SHEET NO.
310	*	MADISON	418	210
STA. 32+225.000 TO STA.				
FED. ROAD DIST. NO. ILLINOIS FED. AID PROJECT				
* SECTION 60-14-2				
SECTION 60-14-2B				

FINAL SURVEY	BY	DATE
NOTED		
PLOTTED		
REPLATE		
AREAS		
CHECKED		

ORIGINAL SURVEY	BY	DATE
NOTED		
PLOTTED		
REPLATE		
AREAS		
CHECKED		

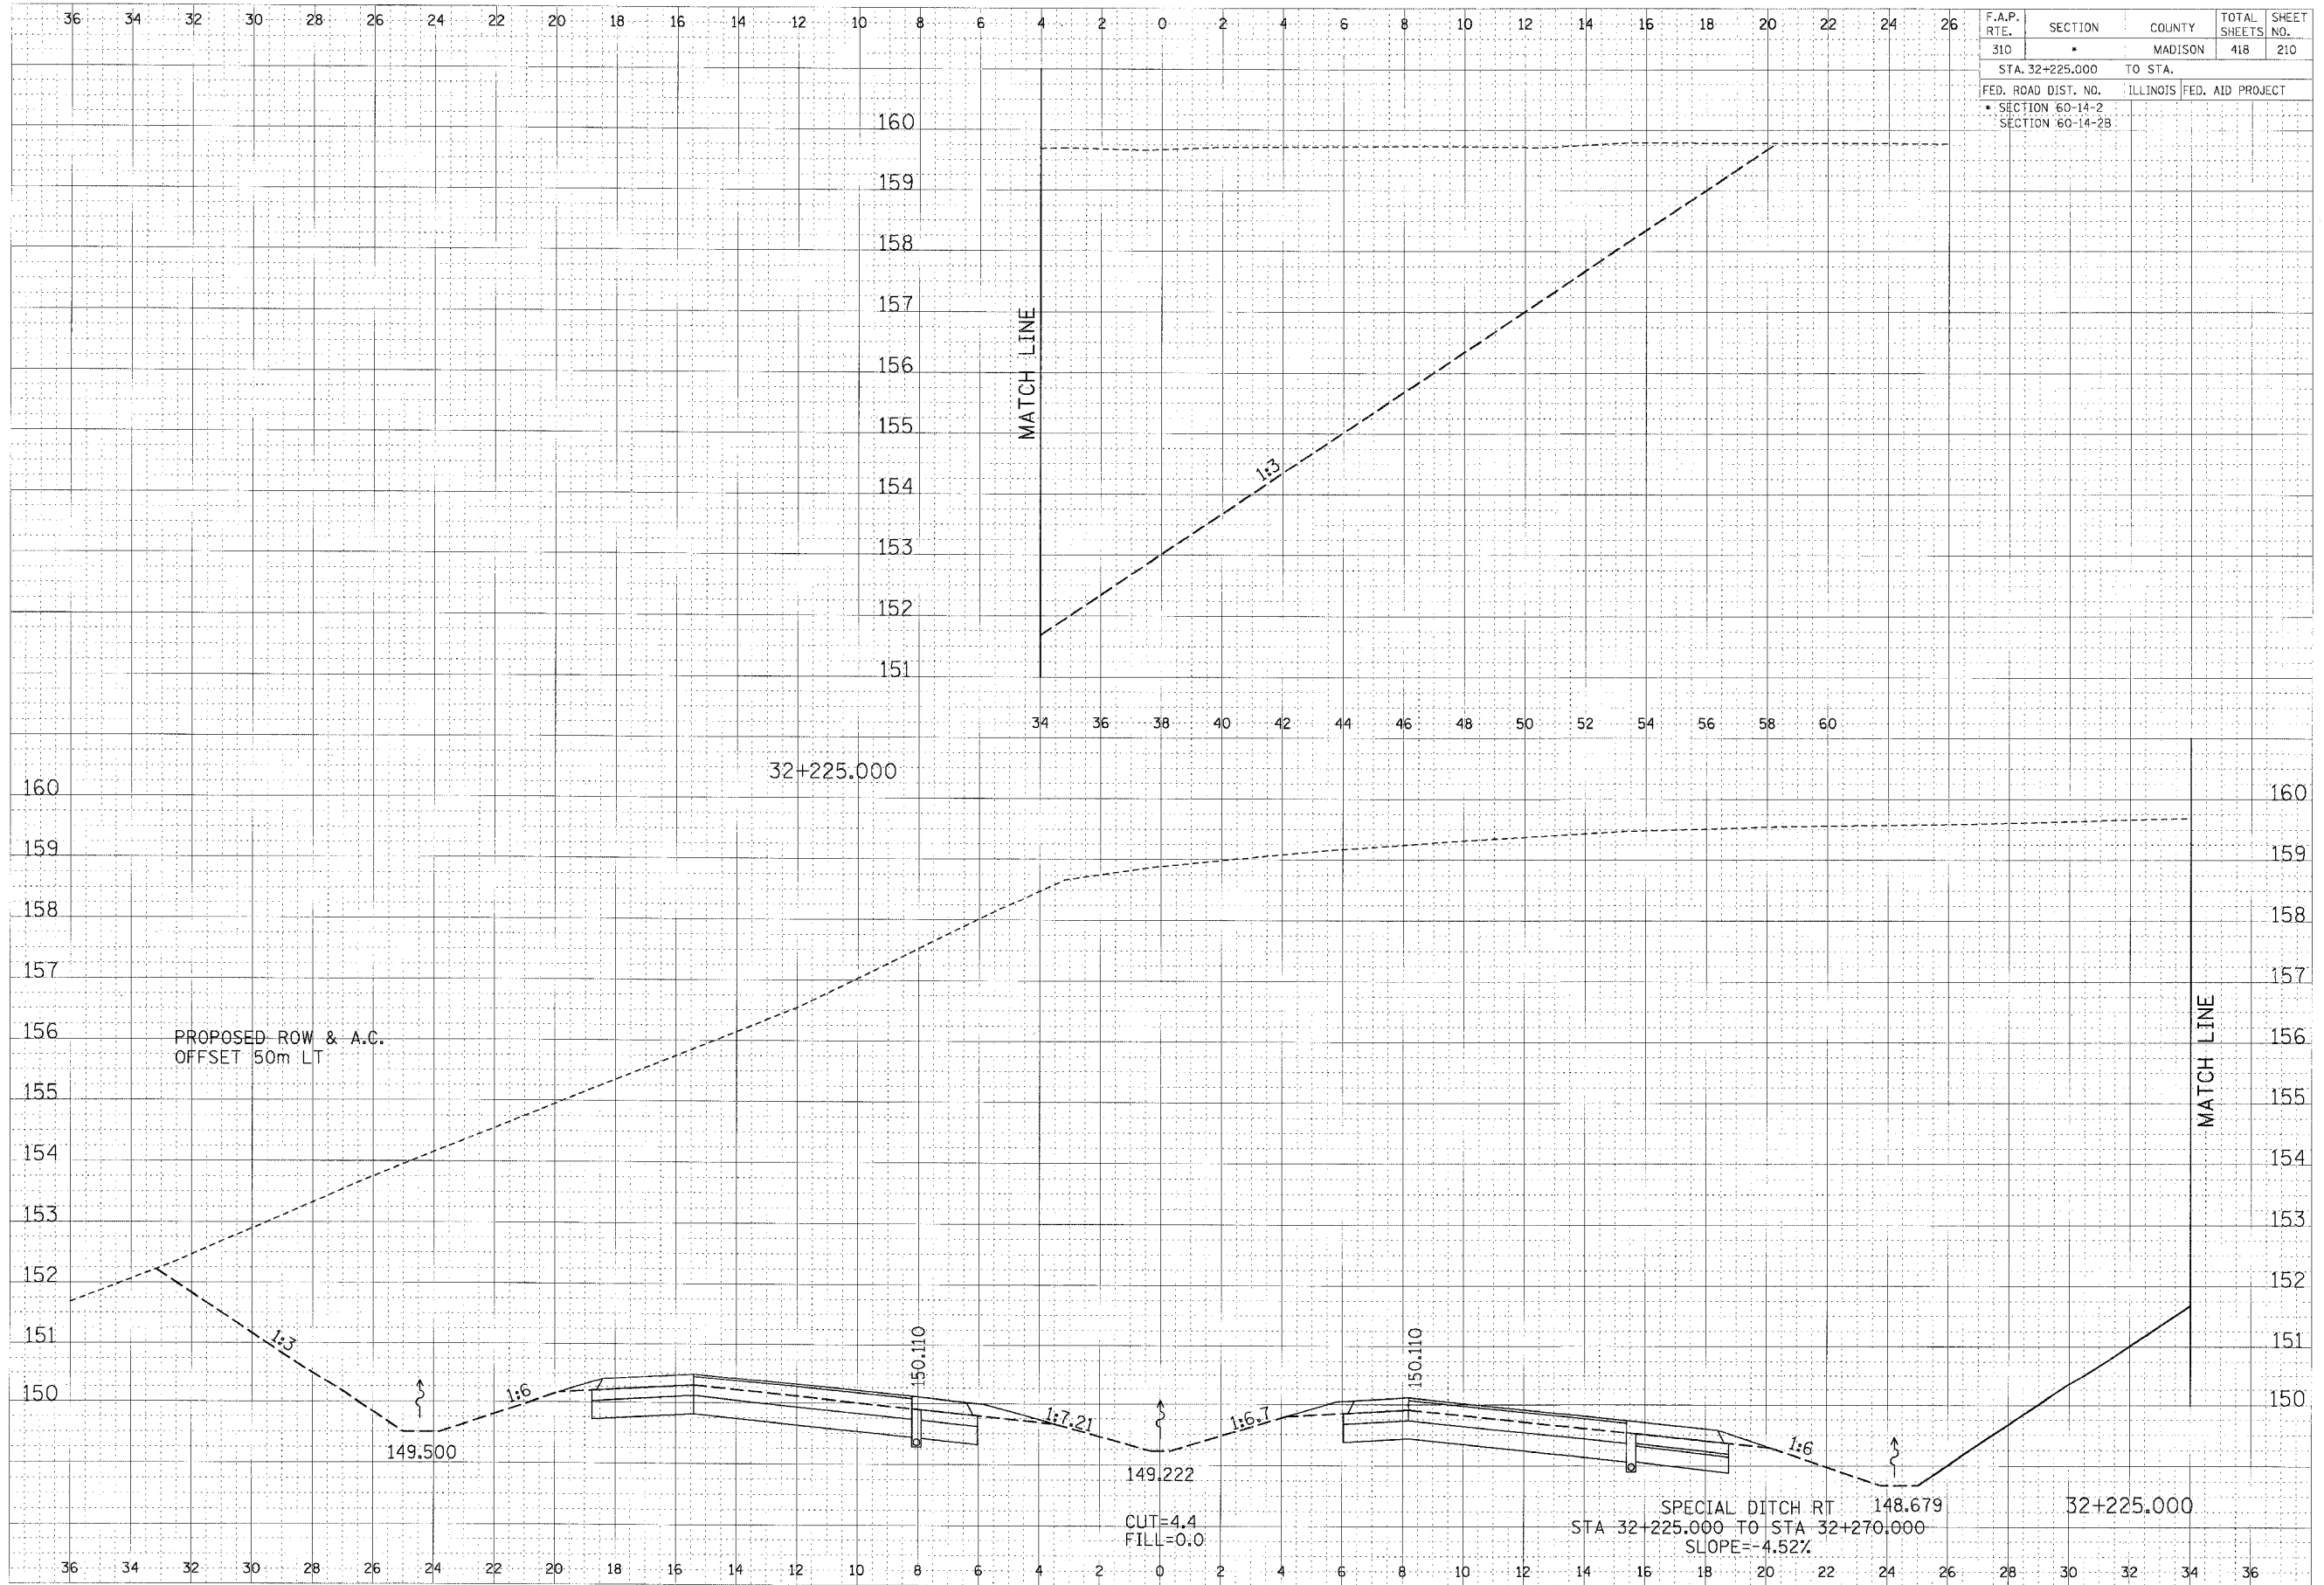

CROSS SECTION, FAP ROUTE 310, STA 32+225.000