


F.A.P. RTE.	SECTION	COUNTY	TOTAL SHEETS	SHEET NO.
310	*	MADISON	418	211
STA. 32+250.000		TO STA.		
FED. ROAD DIST. NO.		ILLINOIS	FED. AID PROJECT	
* SECTION 60-14-2		SECTION 60-14-2B		

FINAL	DESIGNED	CHECKED	DATE
BY	BY	BY	BY
DATE	DATE	DATE	DATE
NO.	NO.	NO.	NO.

ORIGINAL	DESIGNED	CHECKED	DATE
BY	BY	BY	BY
DATE	DATE	DATE	DATE
NO.	NO.	NO.	NO.

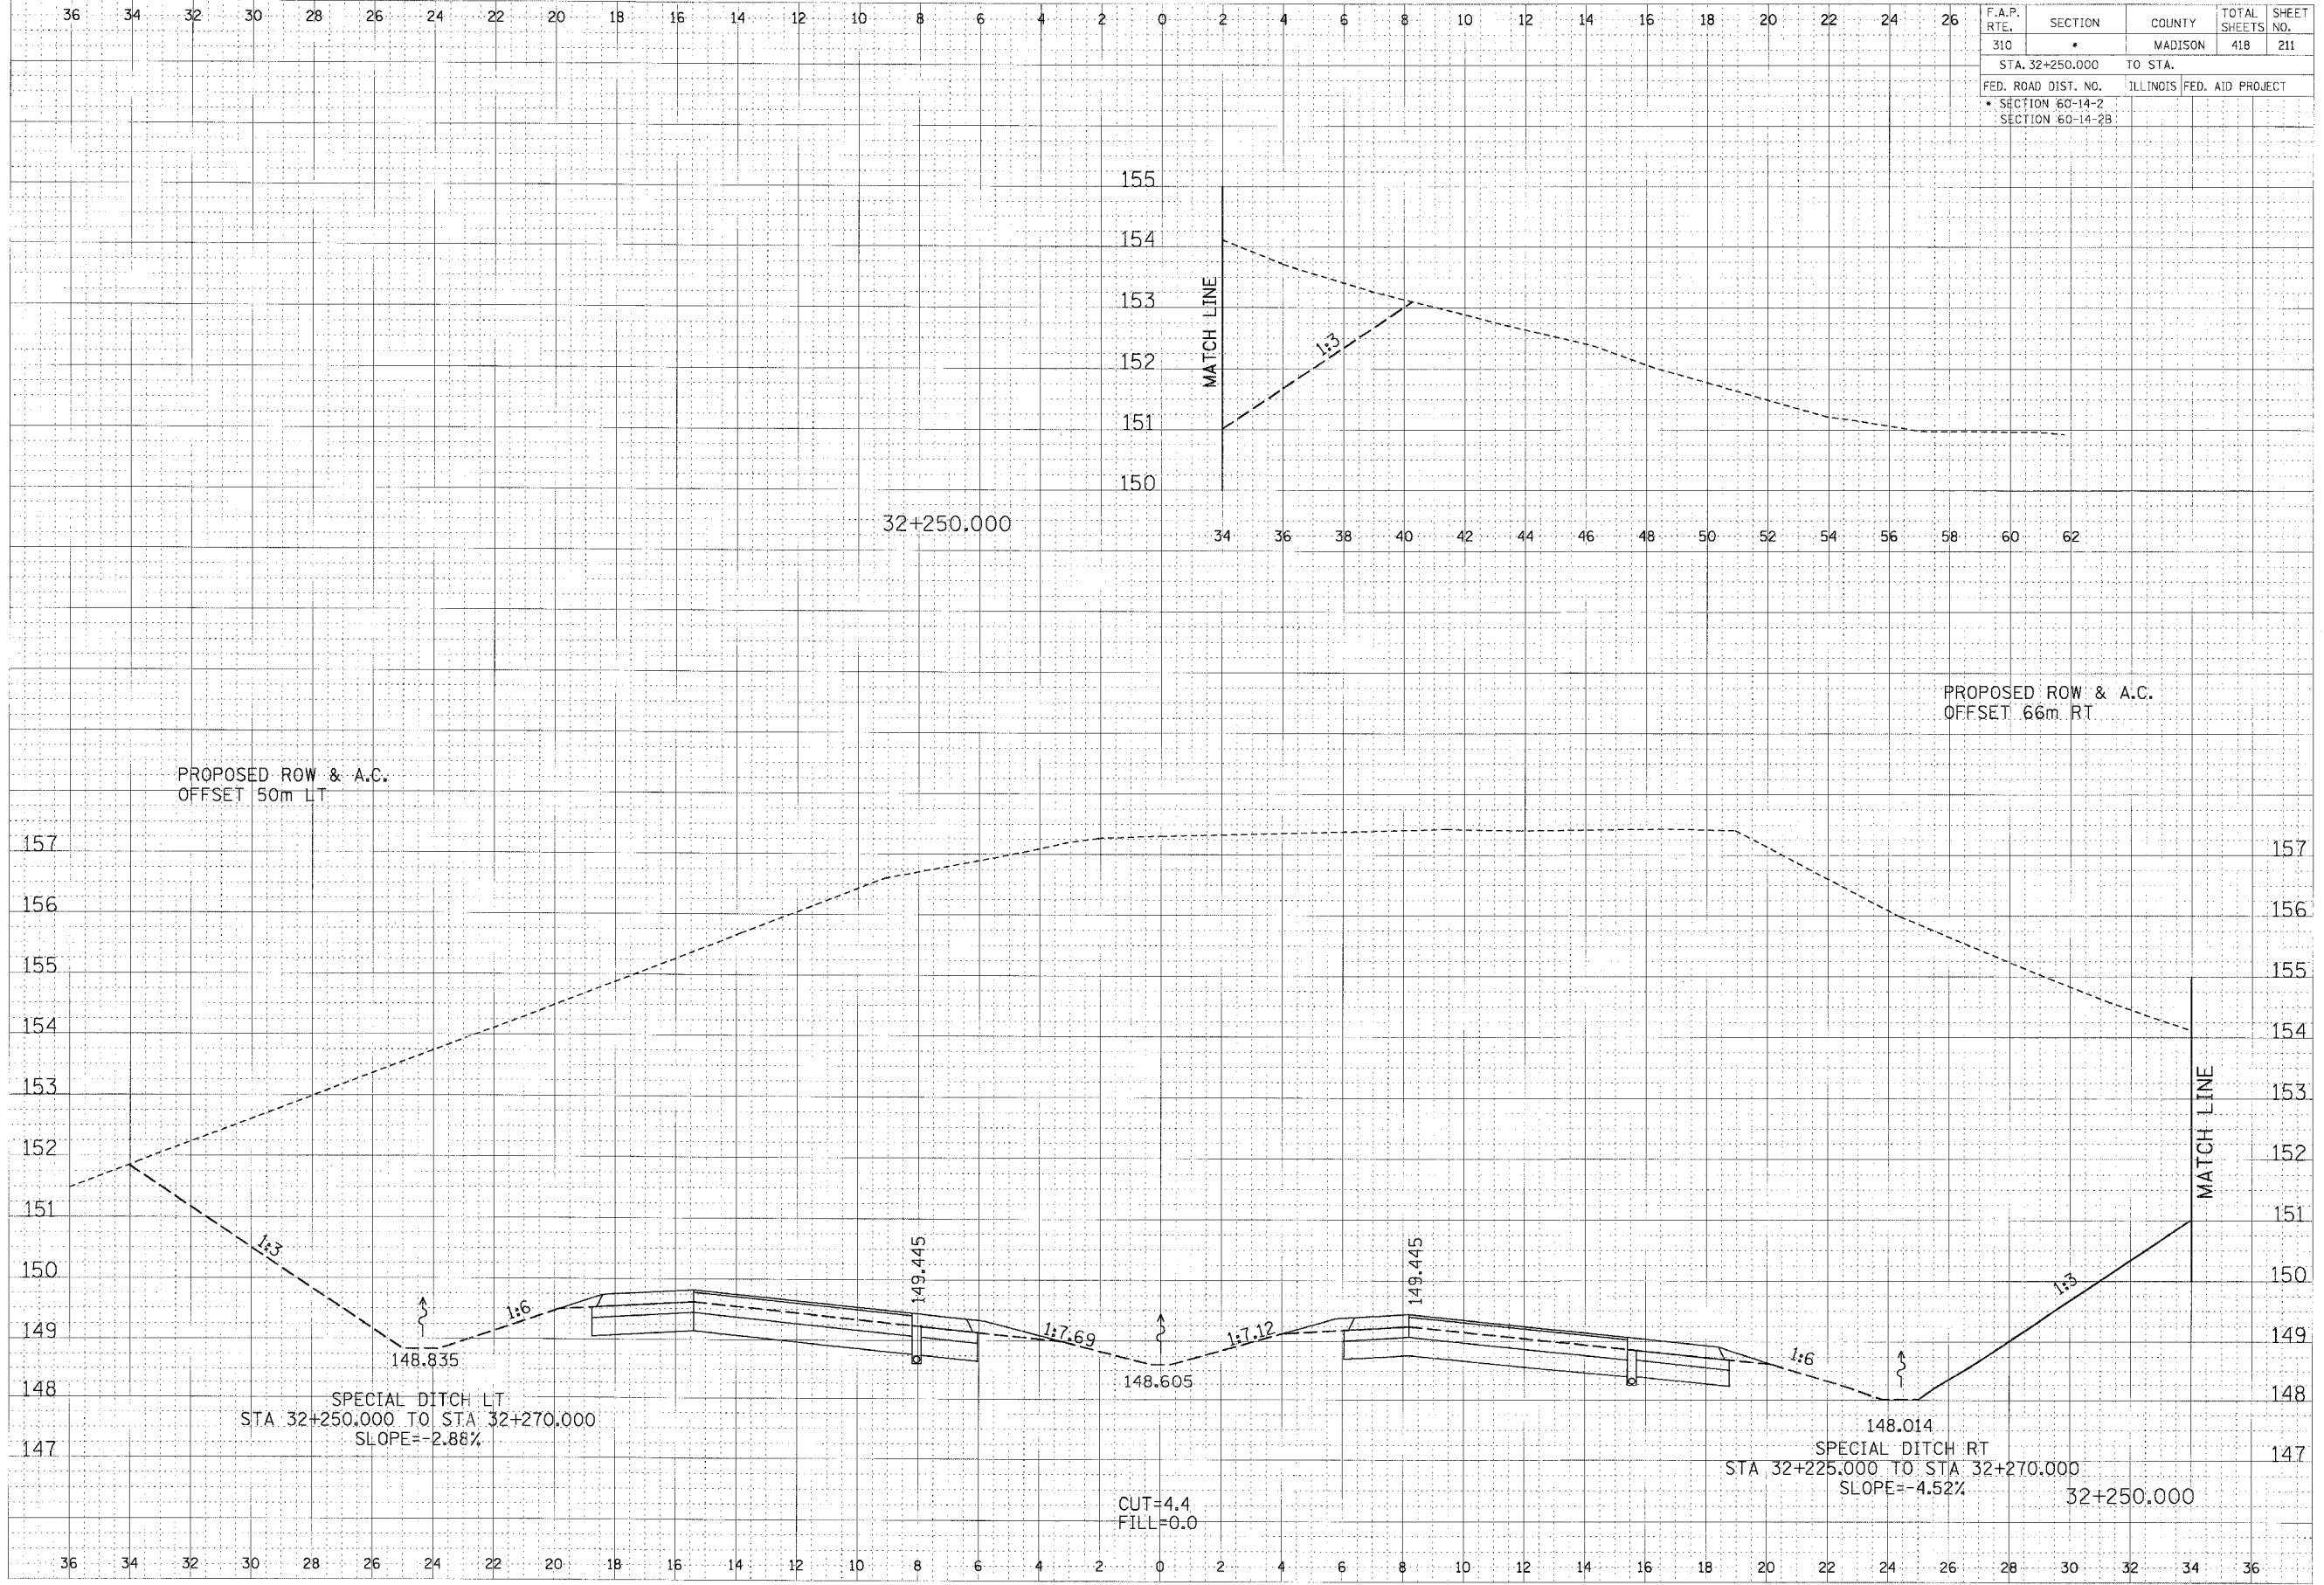

CROSS SECTION, FAP ROUTE 310, STA 32+250.000