


F.A.P. RTE.	SECTION	COUNTY	TOTAL SHEETS	SHEET NO.
310		MADISON	418	212
STA. 32+262.000		TO STA. 32+275.000		
FED. ROAD DIST. NO.		ILLINOIS	FED. AID PROJECT	
SECTION 60-14-2		SECTION 60-14-2B		

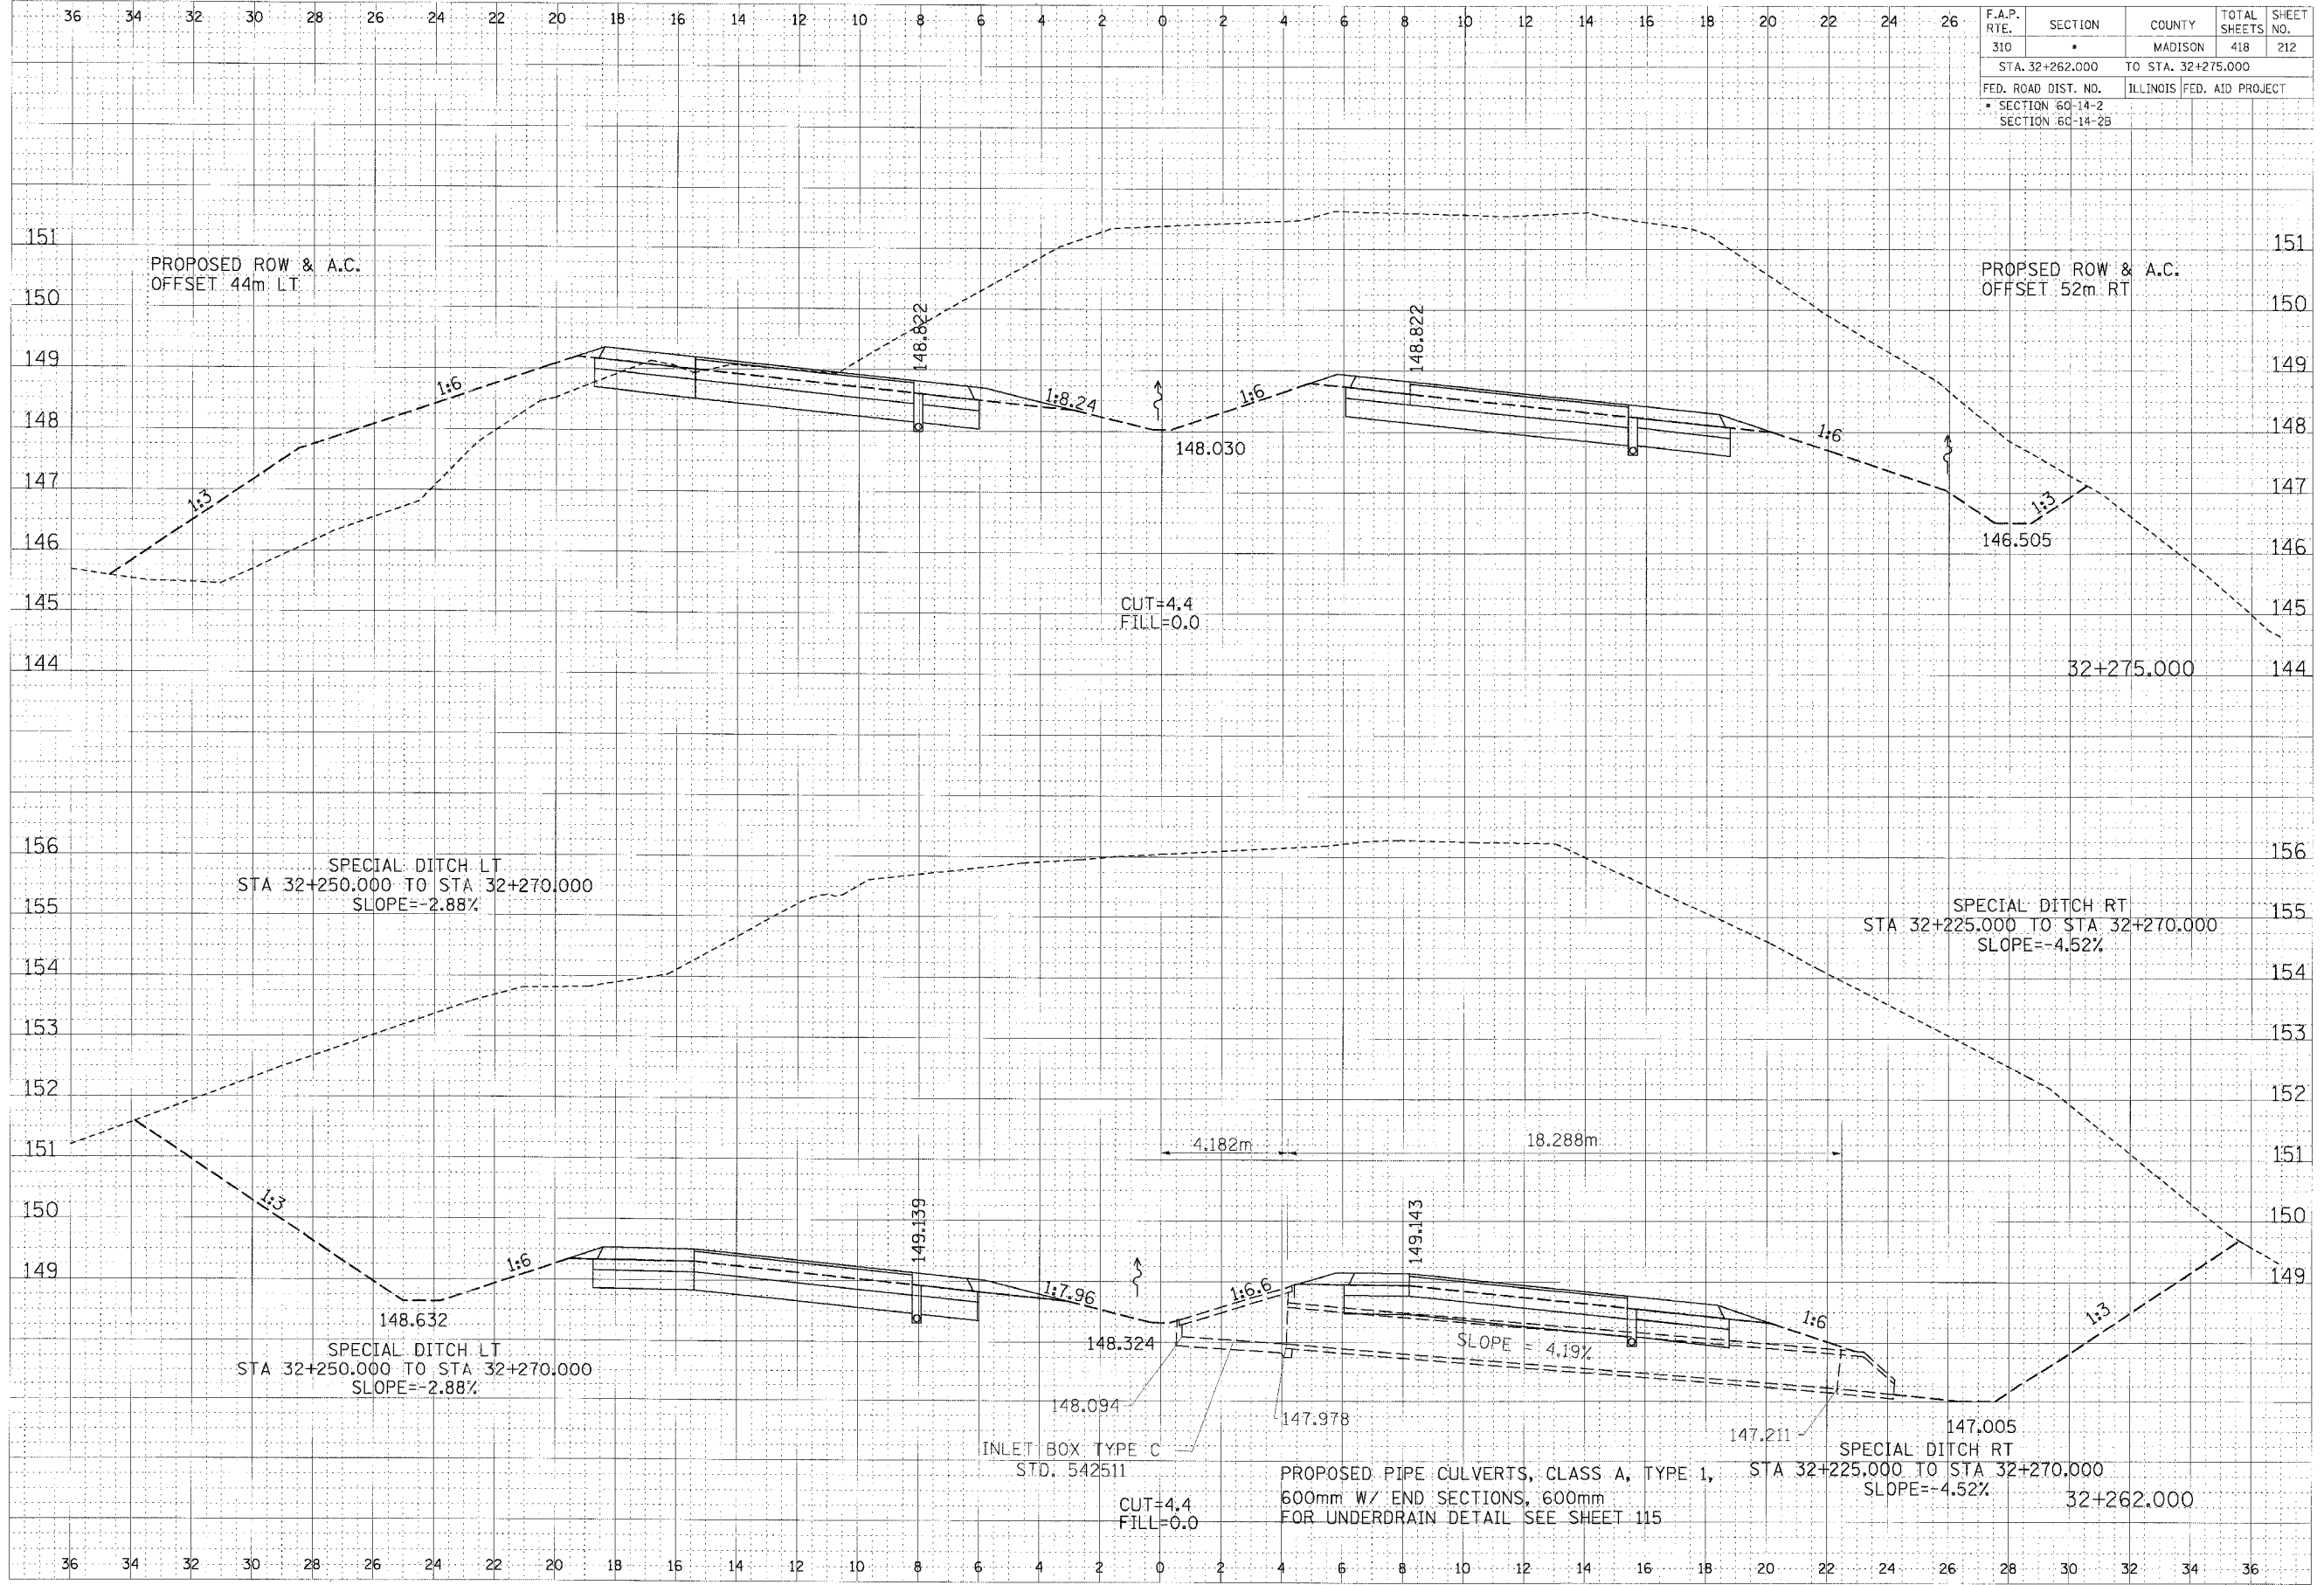

DATE	
BY	
DESIGNED	
PLOTTED	
TRIMMED	
PRINTED	
SCALE	
REVISIONS	
NO.	
DATE	
BY	
DESCRIPTION	

DATE	
BY	
DESIGNED	
PLOTTED	
TRIMMED	
PRINTED	
SCALE	
REVISIONS	
NO.	
DATE	
BY	
DESCRIPTION	

CROSS SECTION, FAP ROUTE 310, STA 32+262.000 TO STA 32+275.000