


F.A.P. RTE.	SECTION	COUNTY	TOTAL SHEETS	SHEET NO.
310		MADISON	418	224
STA. 32+750.000 TO STA. 32+800.000				
FED. ROAD DIST. NO.		ILLINOIS FED. AID PROJECT		
• SECTION 60-14-2				
• SECTION 60-14-2B				

FINAL SURVEY	DATE
BY	
CHECKED	
NOTED	
APPROVED	
NO.	

ORIGINAL SURVEY	DATE
BY	
CHECKED	
NOTED	
APPROVED	
NO.	

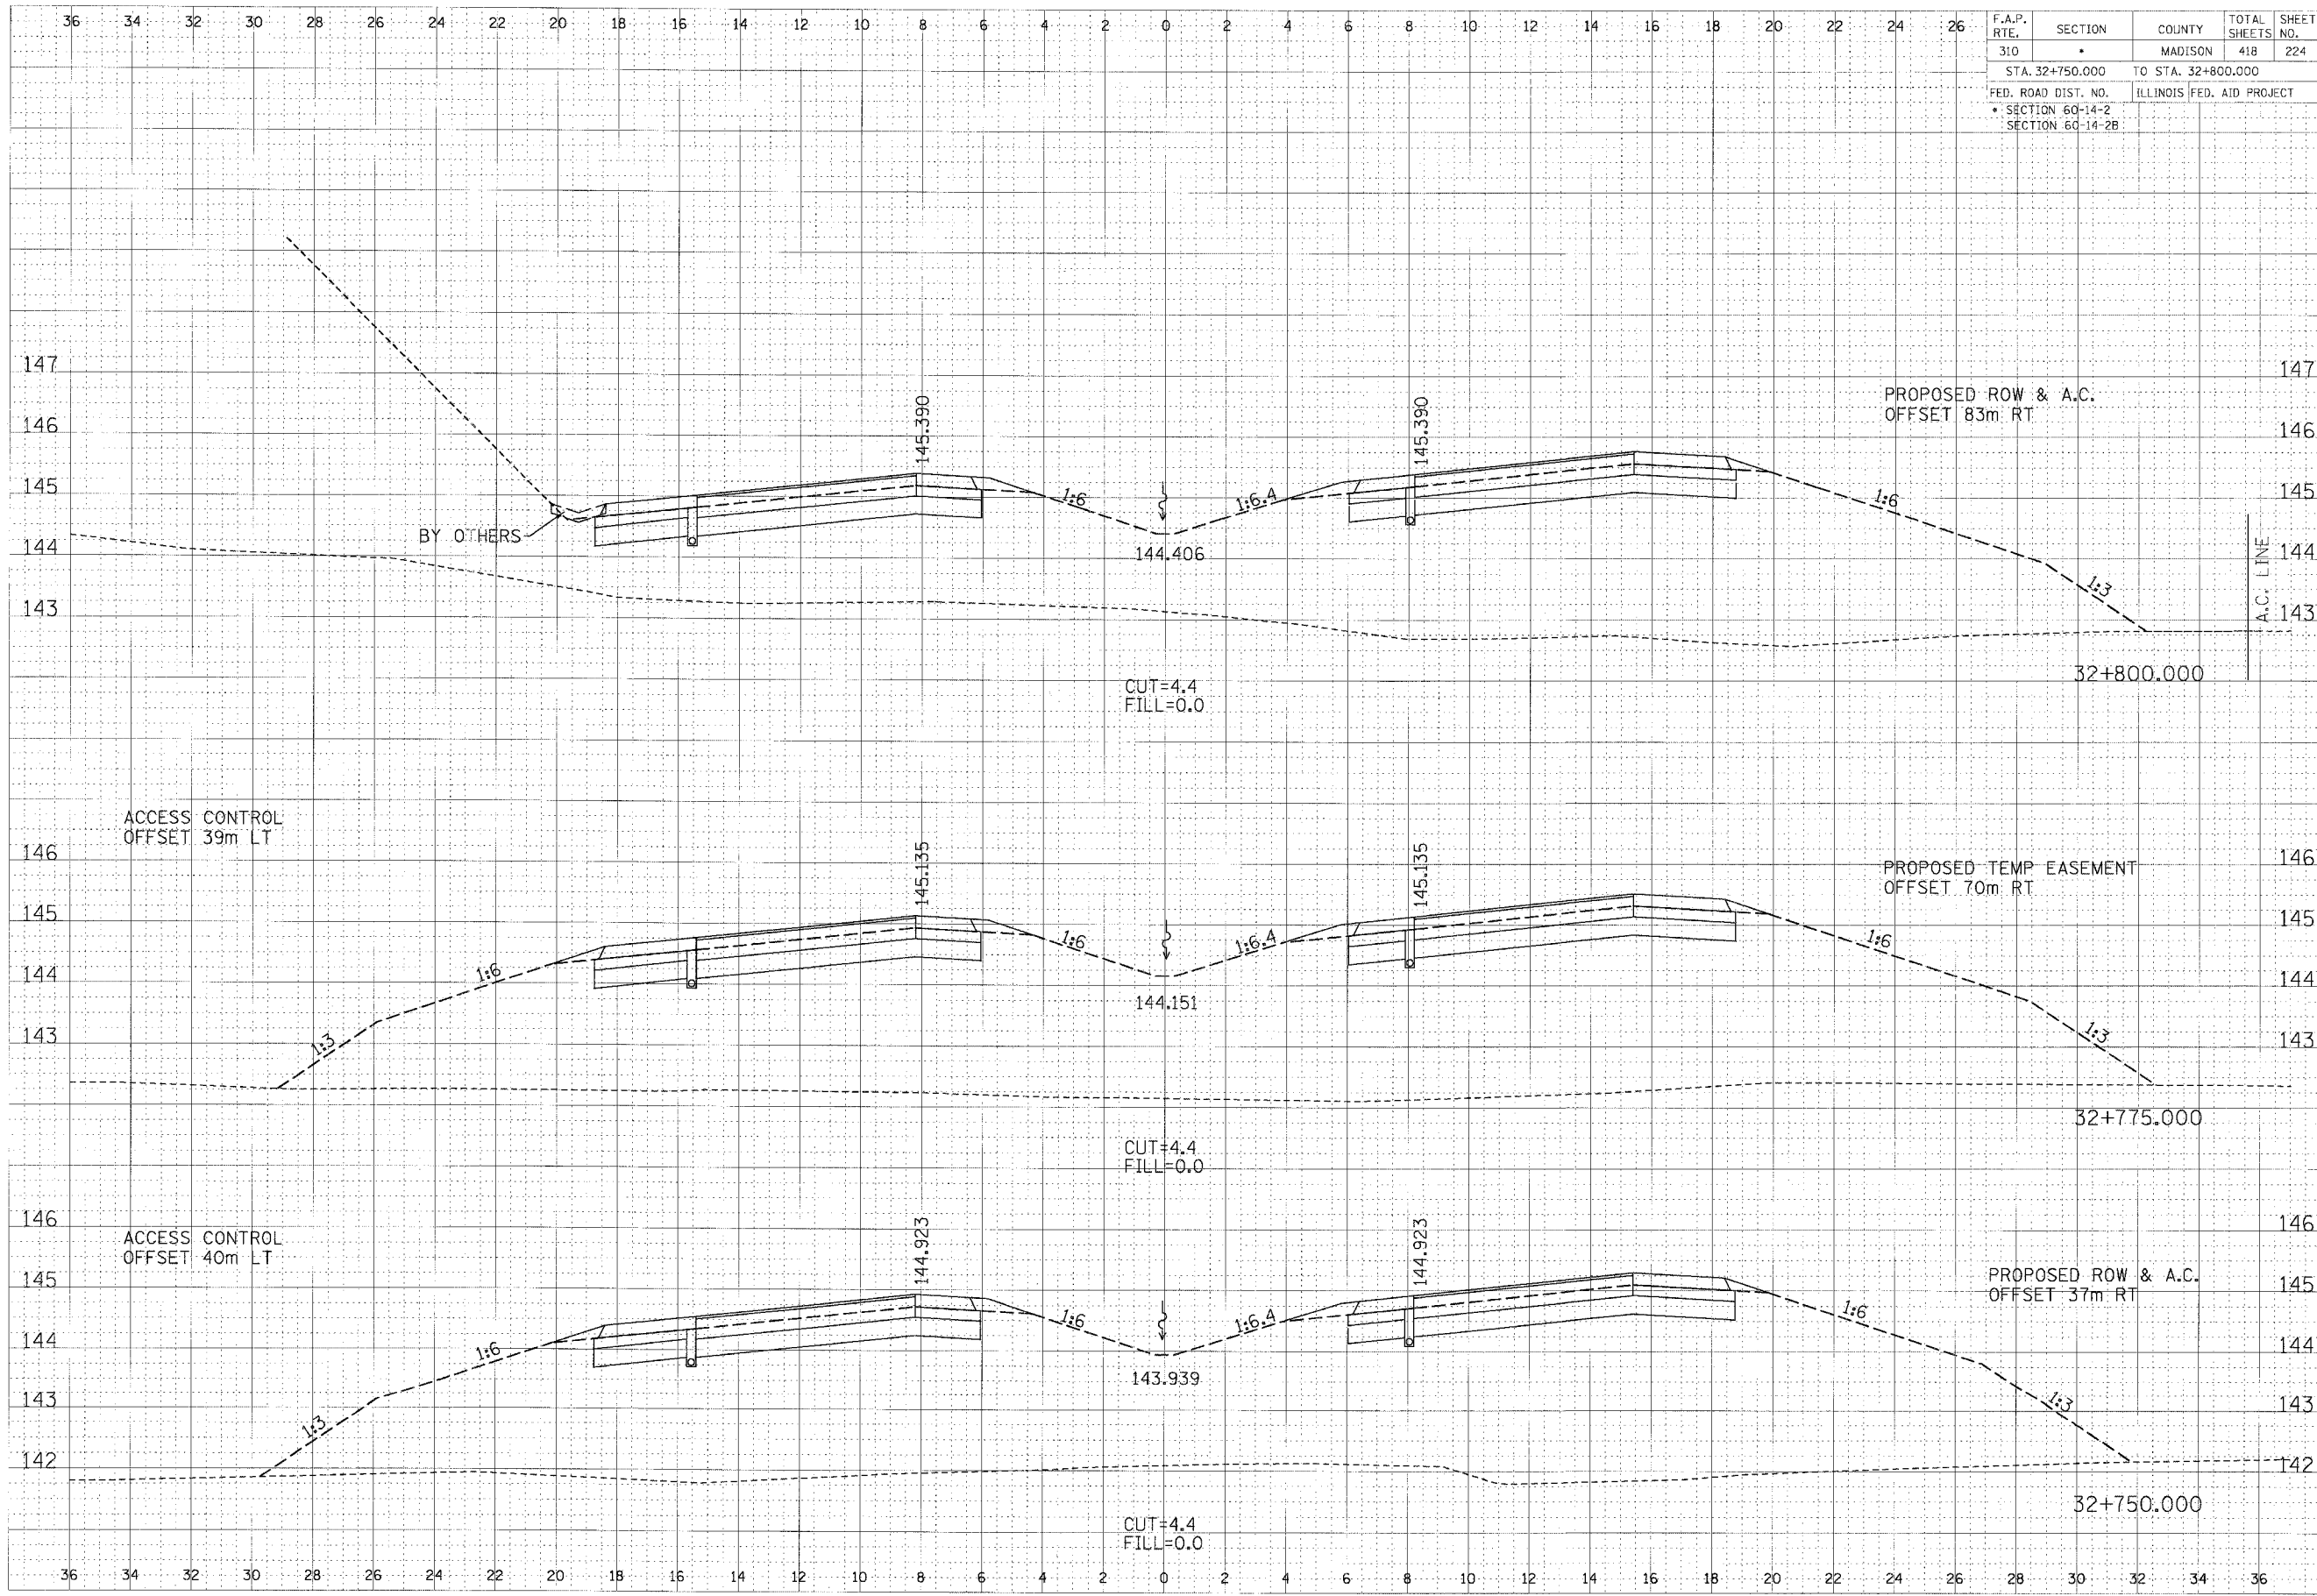

CROSS SECTION, FAP ROUTE 310, STA 32+750.000 TO STA 32+800.000