


F.A.P. RTE.	SECTION	COUNTY	TOTAL SHEETS	SHEET NO.
310		MADISON	418	241
STA. 32+975.000		TO STA.		
FED. ROAD DIST. NO.		ILLINOIS FED. AID PROJECT		
• SECTION 60-14-2				
SECTION 60-14-2B				

FINAL SURVEY	BY	DATE
NOTED		
REVISIONS		
NO.		

ORIGINAL SURVEY	BY	DATE
NOTED		
REVISIONS		
NO.		

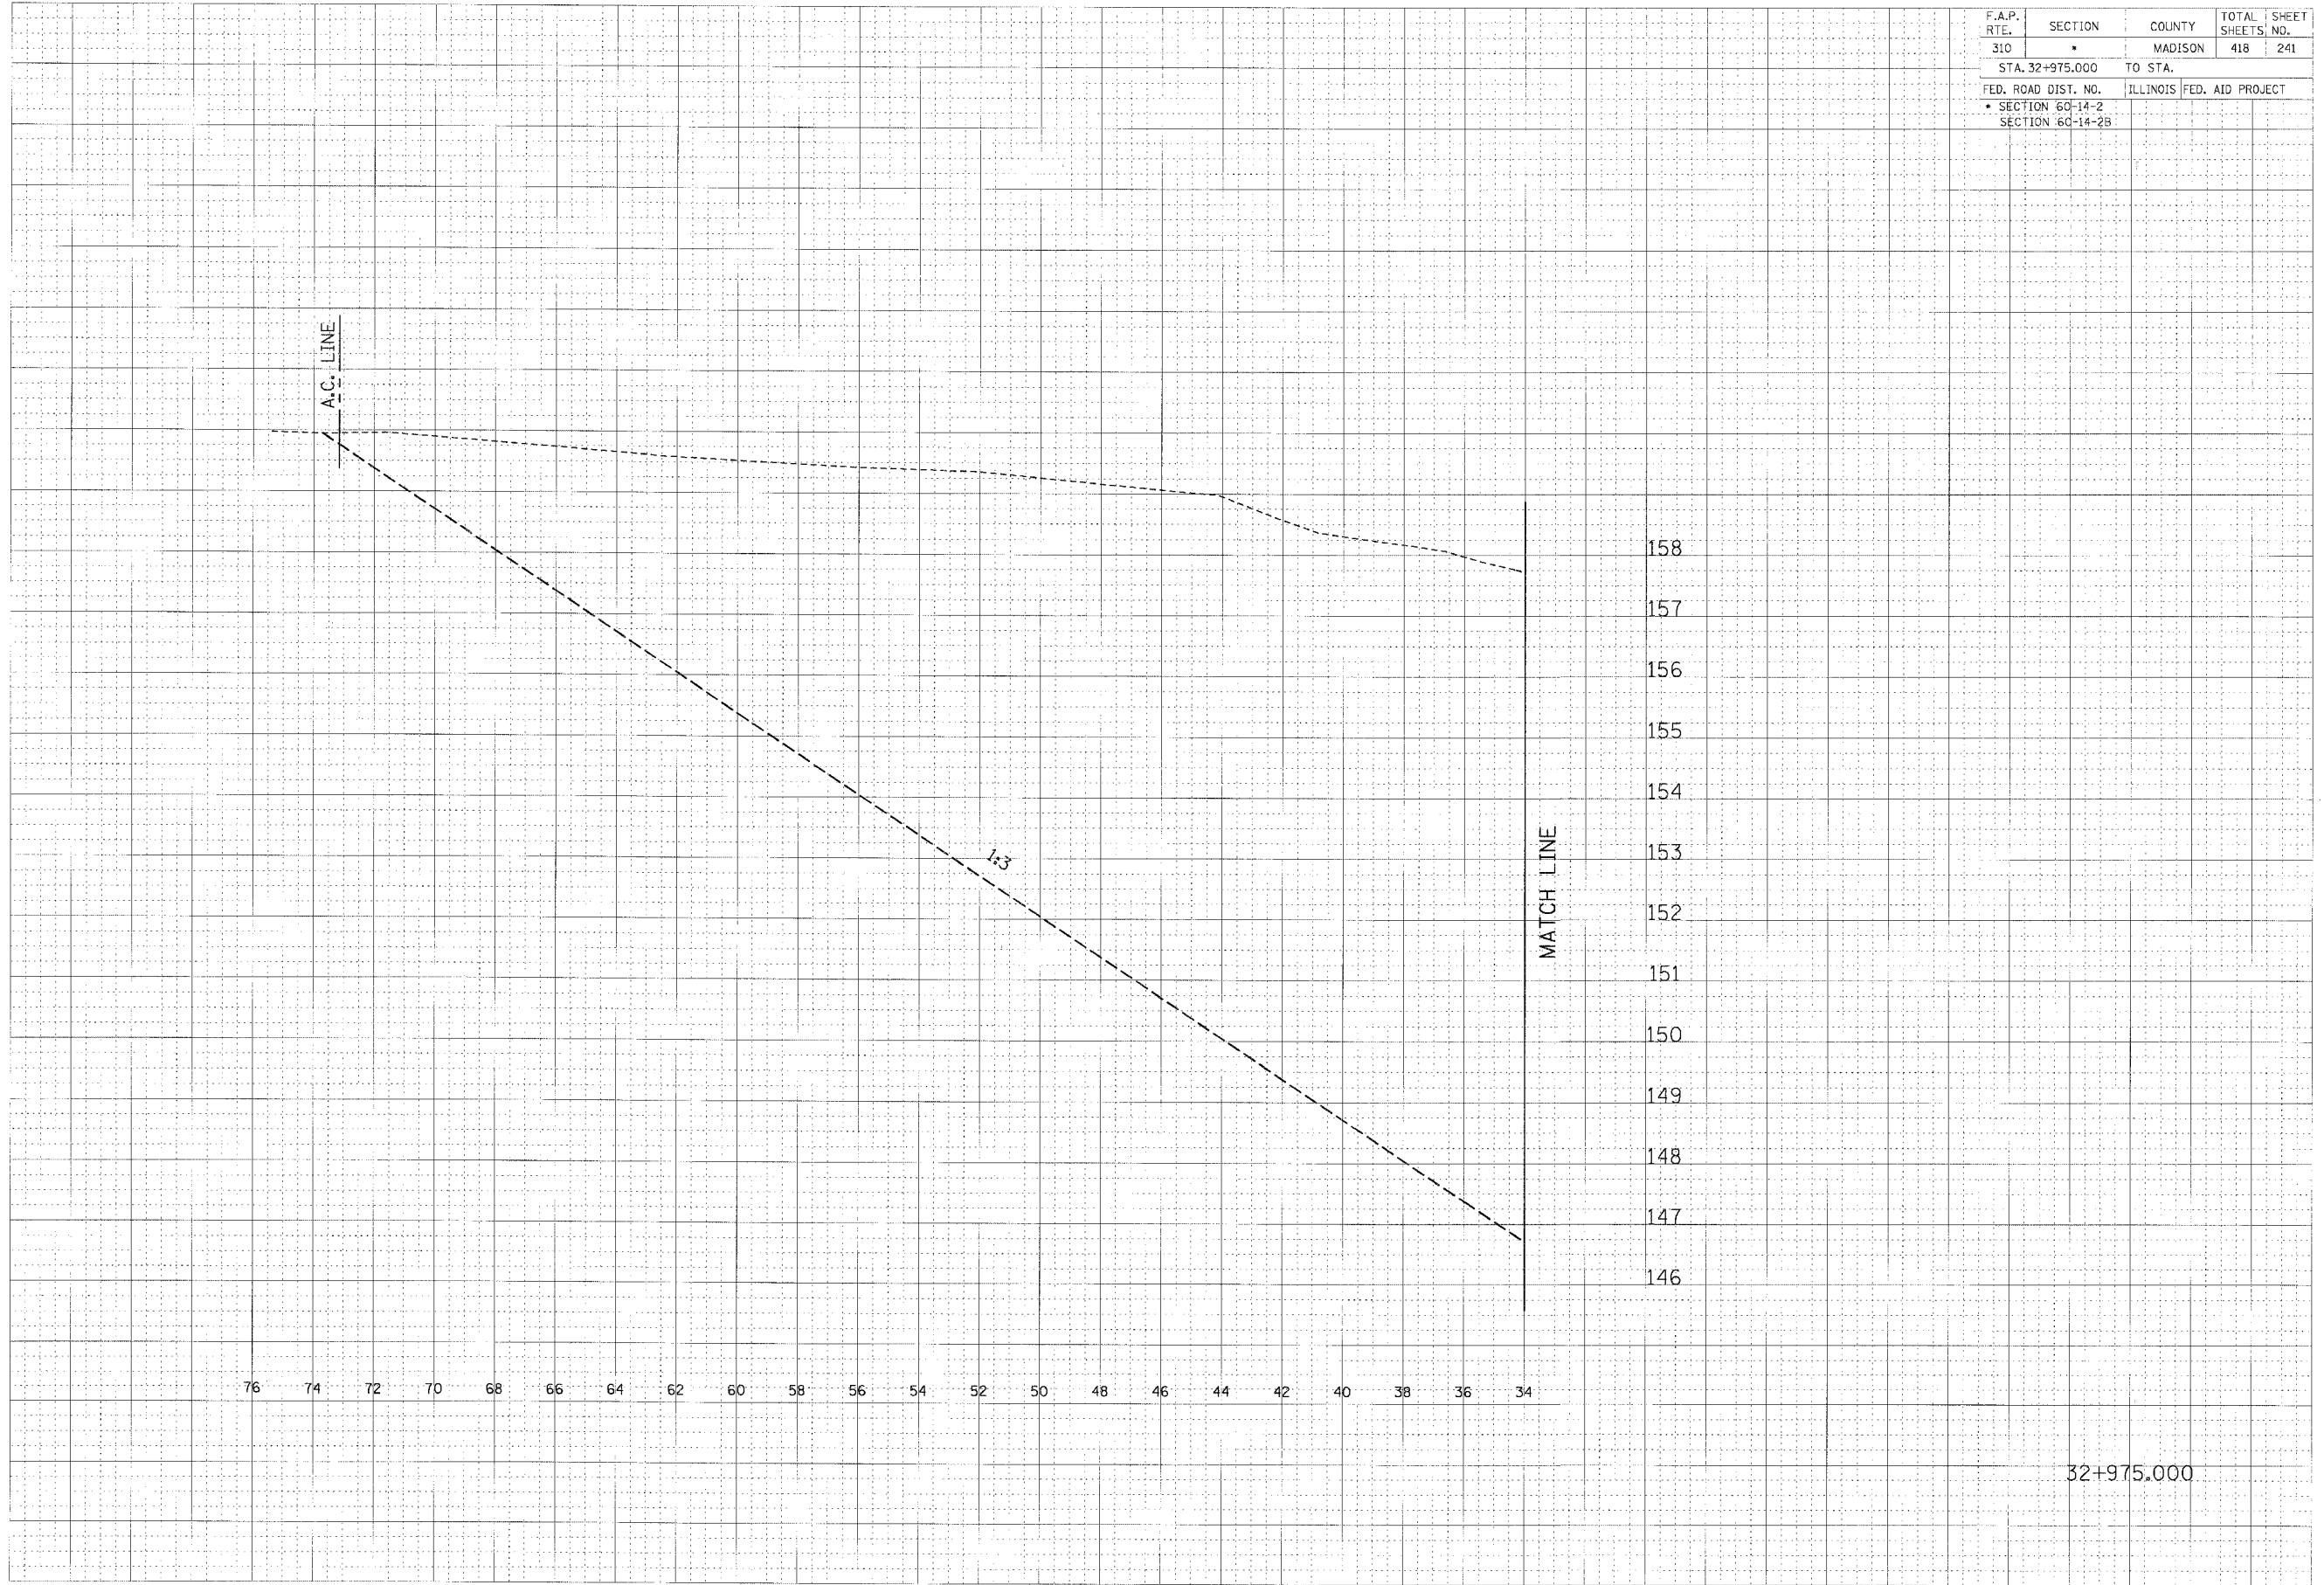

CROSS SECTION, FAP ROUTE 310, STA 32+975.000