


F.A.P. RTE.	SECTION	COUNTY	TOTAL SHEETS	SHEET NO.
310	•	MADISON	418	242
STA. 33+000.000		TO STA.		
FED. ROAD DIST. NO.		ILLINOIS	FED. AID PROJECT	
• SECTION 60-14-2				
SECTION 60-14-2B				

FINAL SURVEY	BY	DATE
NOTED		
REVISIONS		
NO.		

DATE	BY

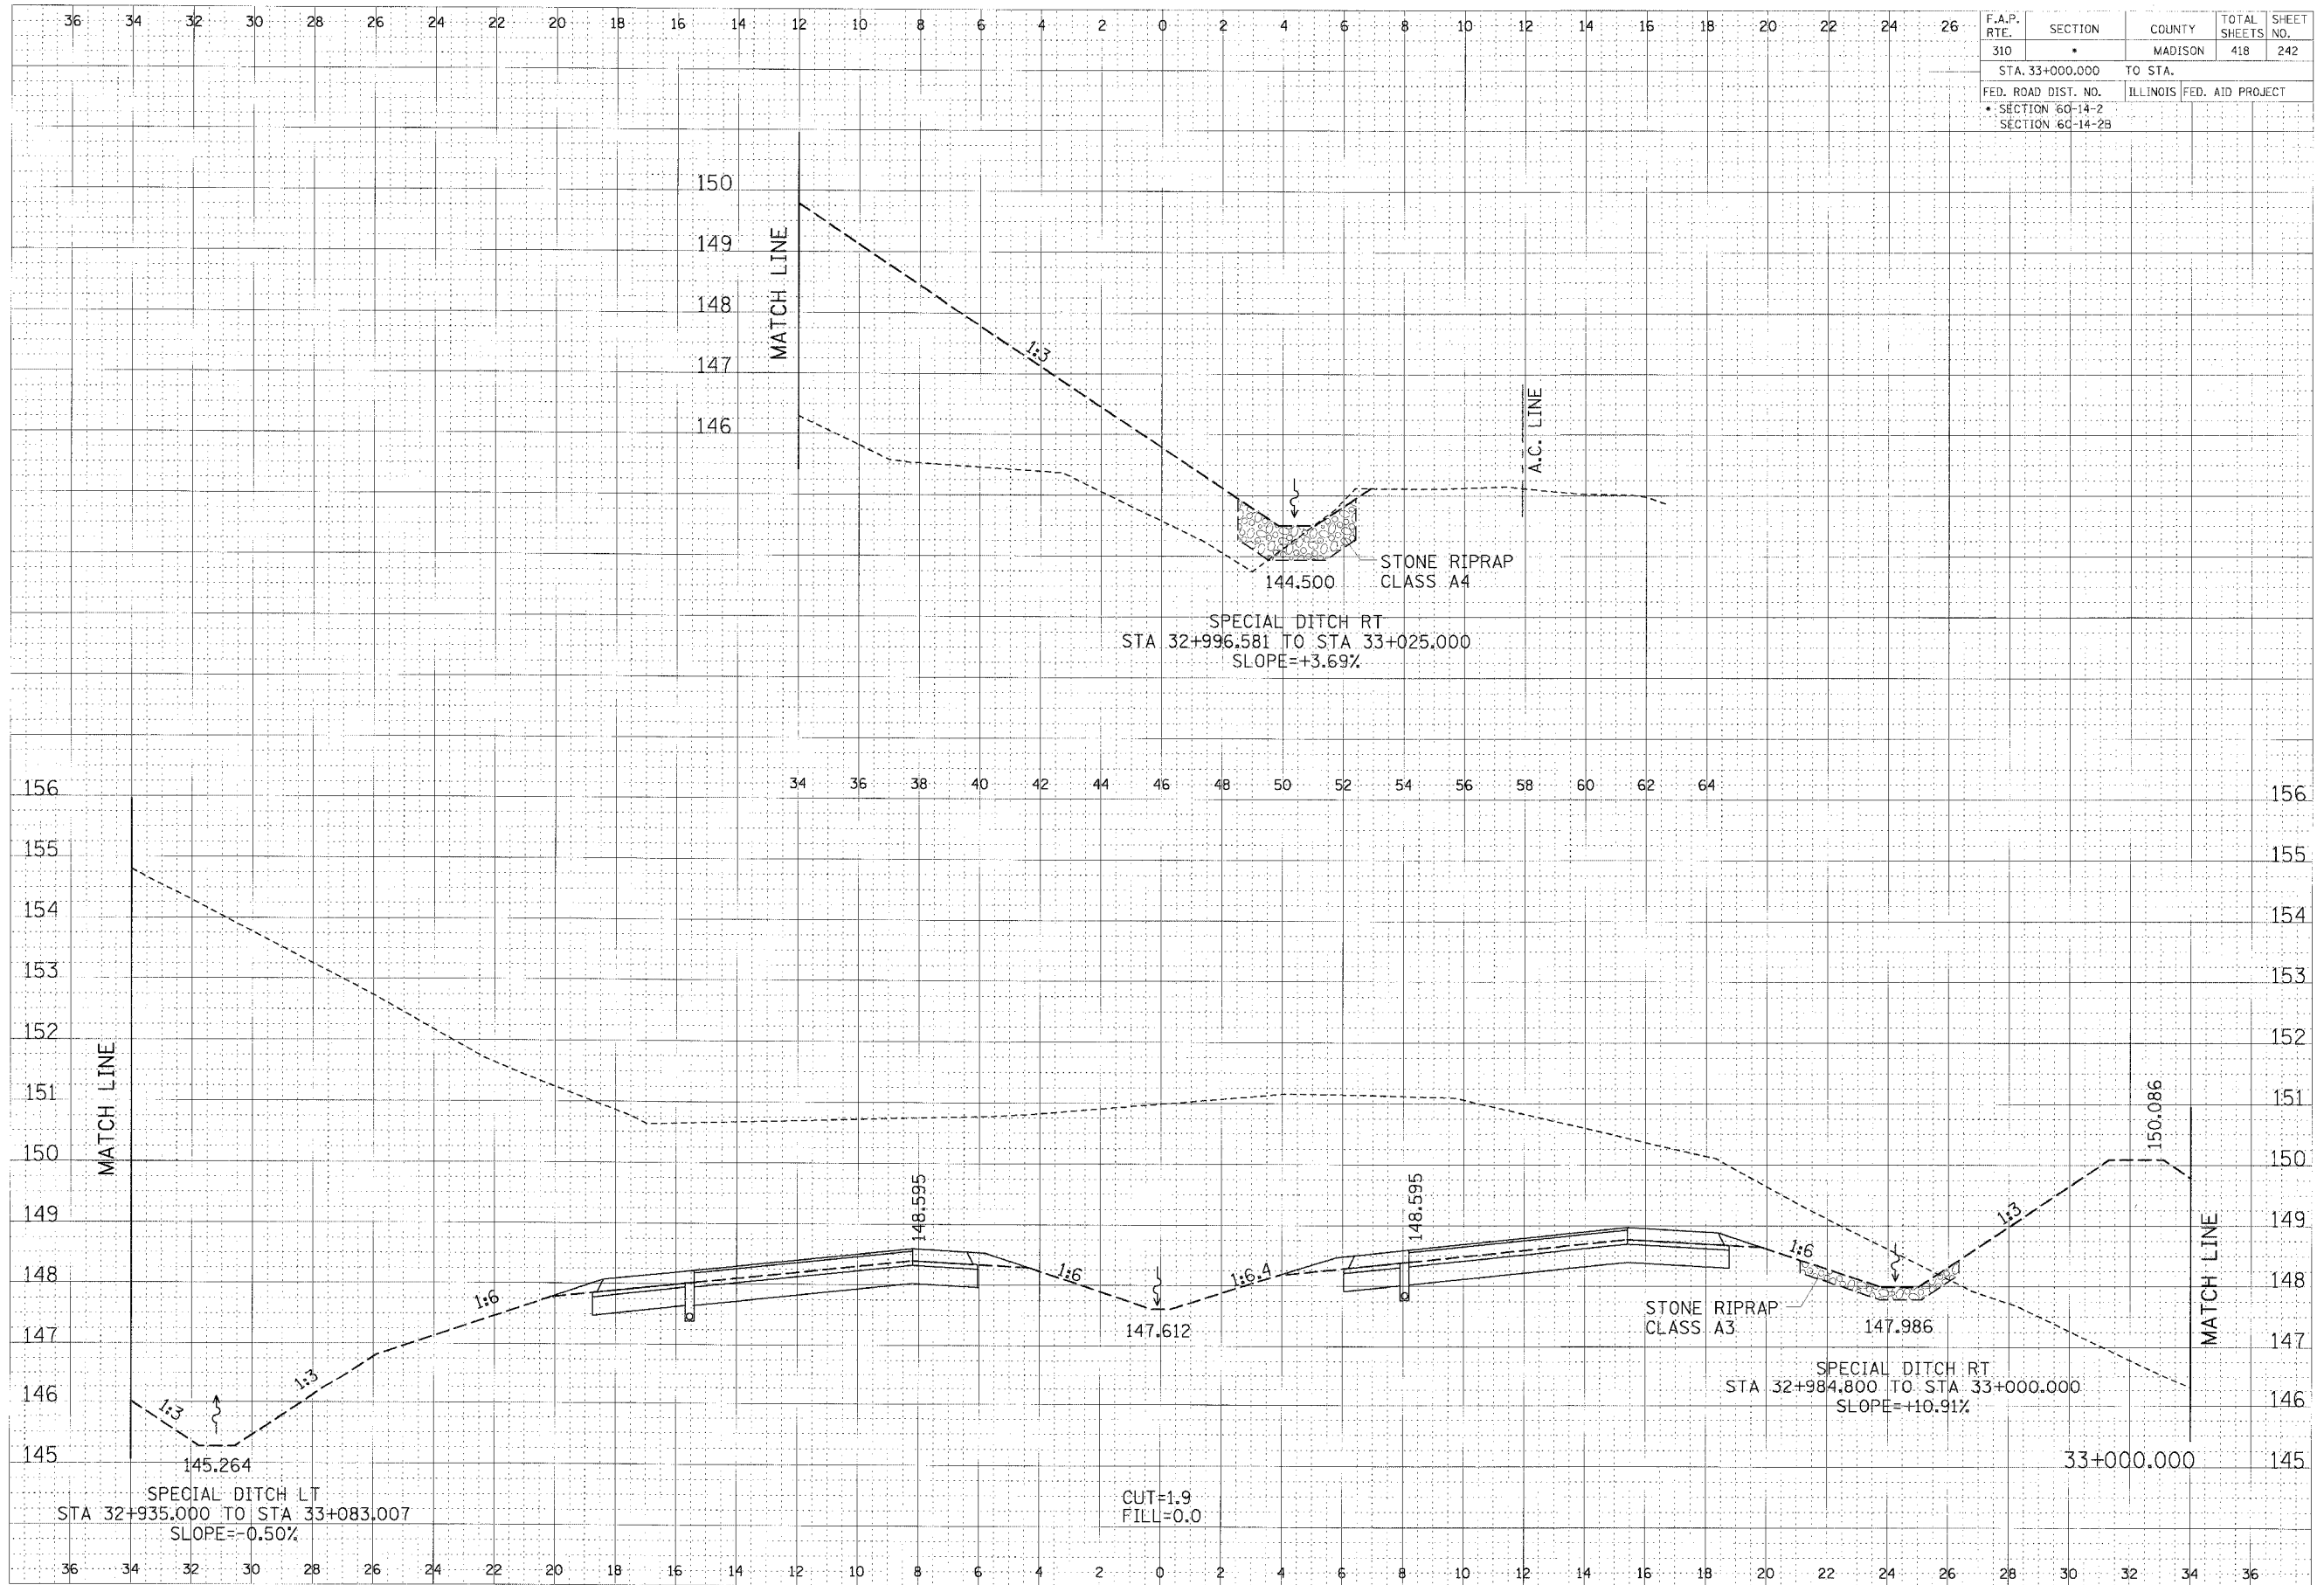

CROSS SECTION, FAP ROUTE 310, STA 33+000.000