


F.A.P. RTE.	SECTION	COUNTY	TOTAL SHEETS	SHEET NO.
310	*	MADISON	418	261
STA.		TO STA.		
FED. ROAD DIST. NO.		ILLINOIS FED. AID PROJECT		
* SECTION 60-14-2		SECTION 60-14-2B		

FWN	DATE
SURVEY	BY
NOTE BOOK	NO.
PLATE	NO.
AREAS CHECKED	

ORIGINAL	DATE
SURVEY	BY
NOTE BOOK	NO.
PLATE	NO.
AREAS CHECKED	

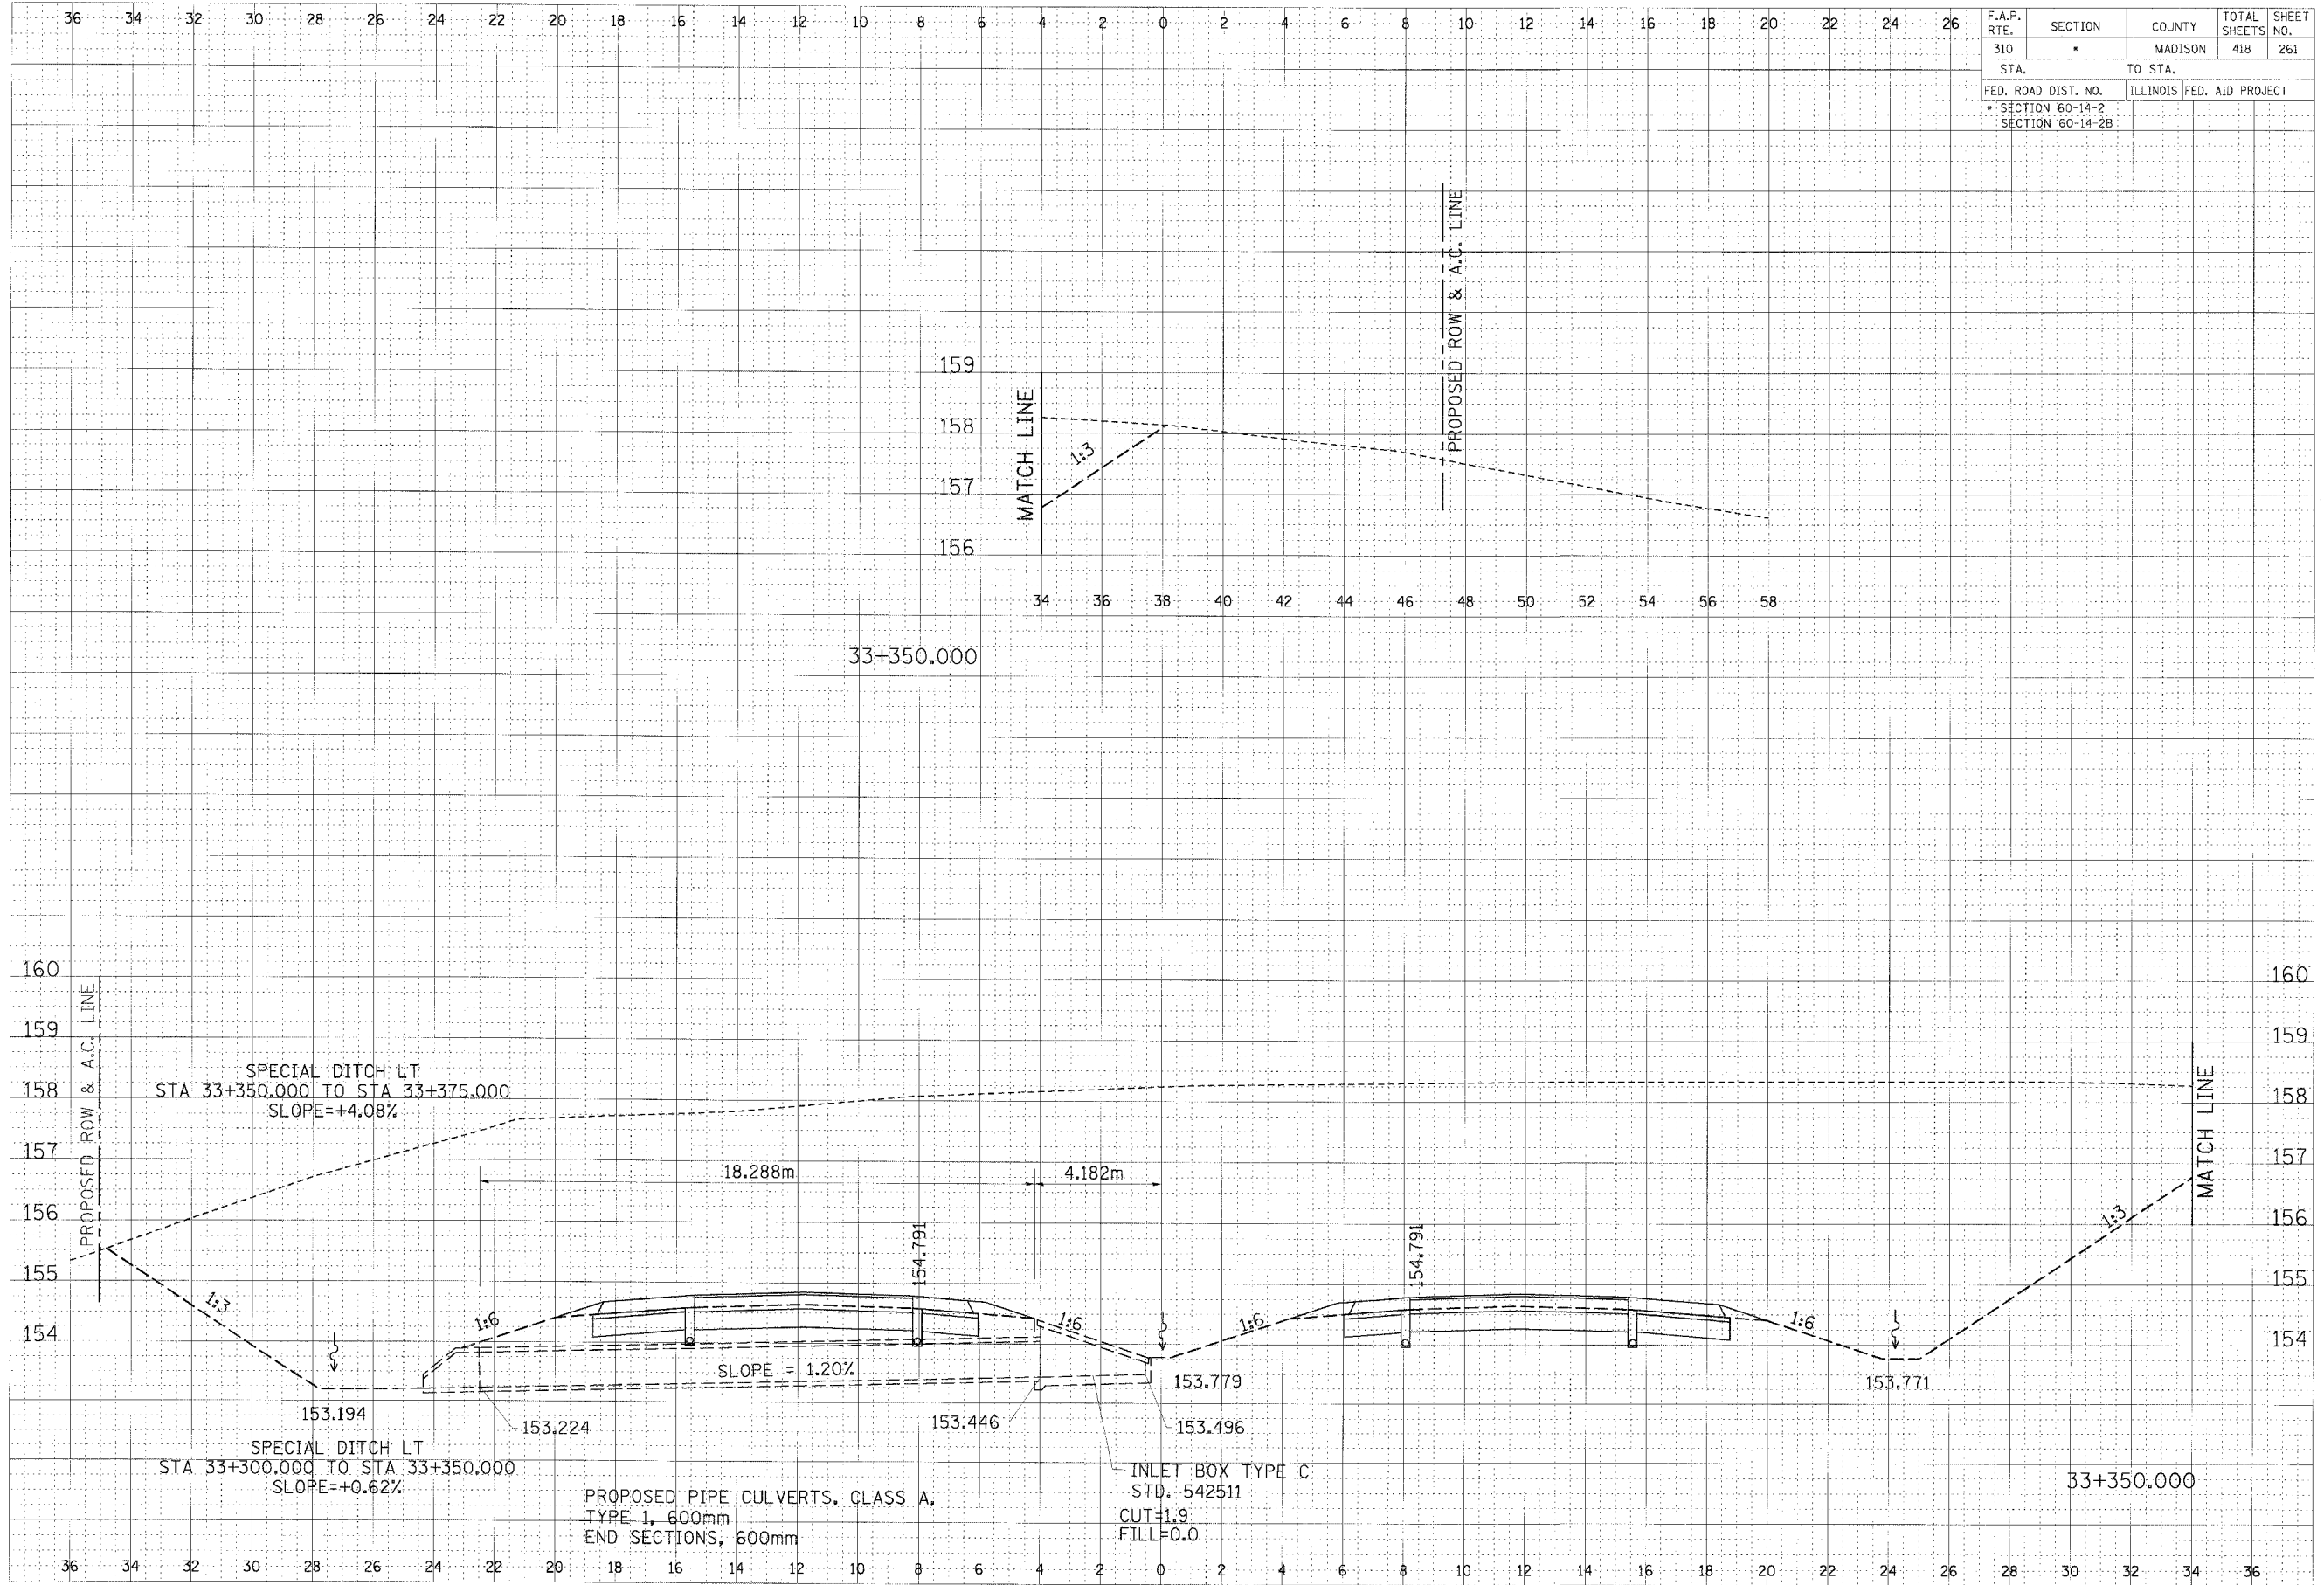

CROSS SECTION, FAP ROUTE 310, STA 33+350.000