


F.A.P. RTE.	SECTION	COUNTY	TOTAL SHEETS	SHEET NO.
310	*	MADISON	418	262
STA. 33+375.000 TO STA. 33+425.000				
FED. ROAD DIST. NO.		ILLINOIS	FED. AID PROJECT	
* SECTION 60-14-2				
SECTION 60-14-2B				

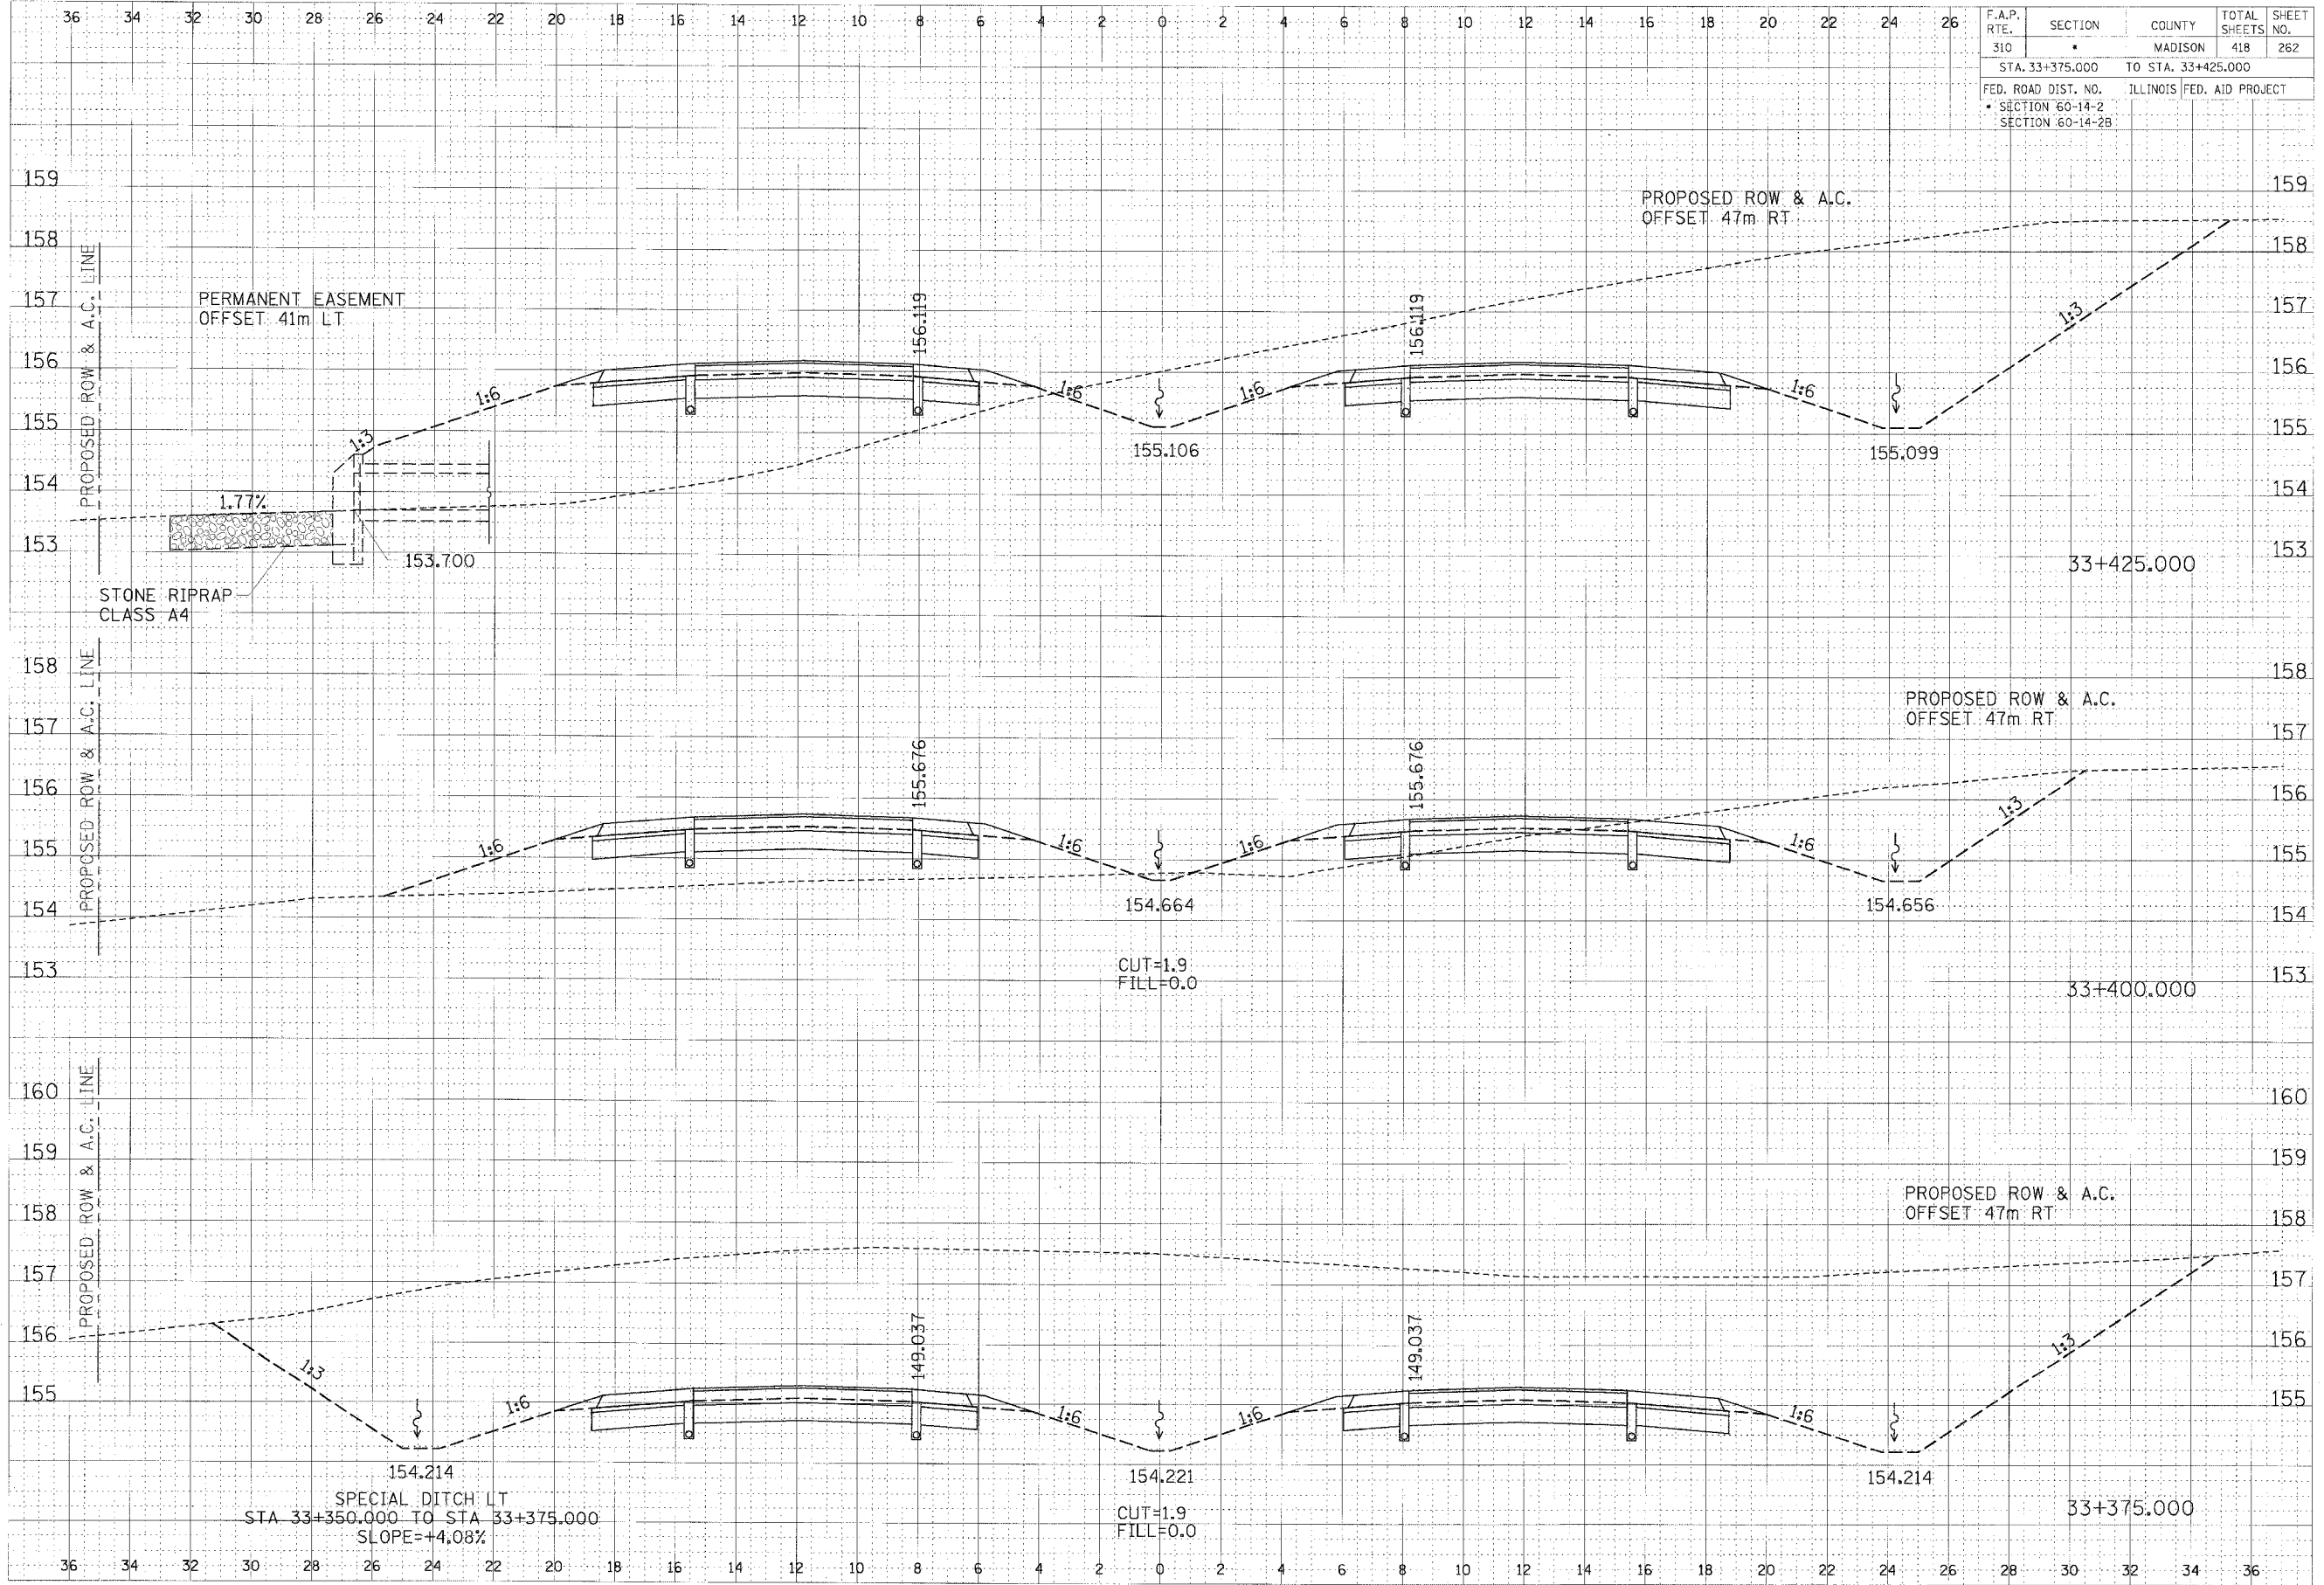

FINAL	DATE
BY	
DATE	
BY	
DATE	
BY	
DATE	

ORIGINAL	DATE
BY	
DATE	
BY	
DATE	
BY	
DATE	

CROSS SECTION, FAP ROUTE 310, STA 33+375.000 TO STA 33+425.000