


F.A.P. RTE.	SECTION	COUNTY	TOTAL SHEETS	SHEET NO.
310	•	MADISON	418	266
STA. 33+525.000		TO STA.		
FED. ROAD DIST. NO.		ILLINOIS FED. AID PROJECT		
• SECTION 60-14-2				
SECTION 60-14-2B				

FINAL	DATE
SURVEY	BY
NOTE BOOK	NO.
REVISIONS	
PLOTTED	
TEMPERATURE	
AREA	
CHECKED	

ORIGINAL	DATE
SURVEY	BY
NOTE BOOK	NO.
REVISIONS	
PLOTTED	
TEMPERATURE	
AREA	
CHECKED	

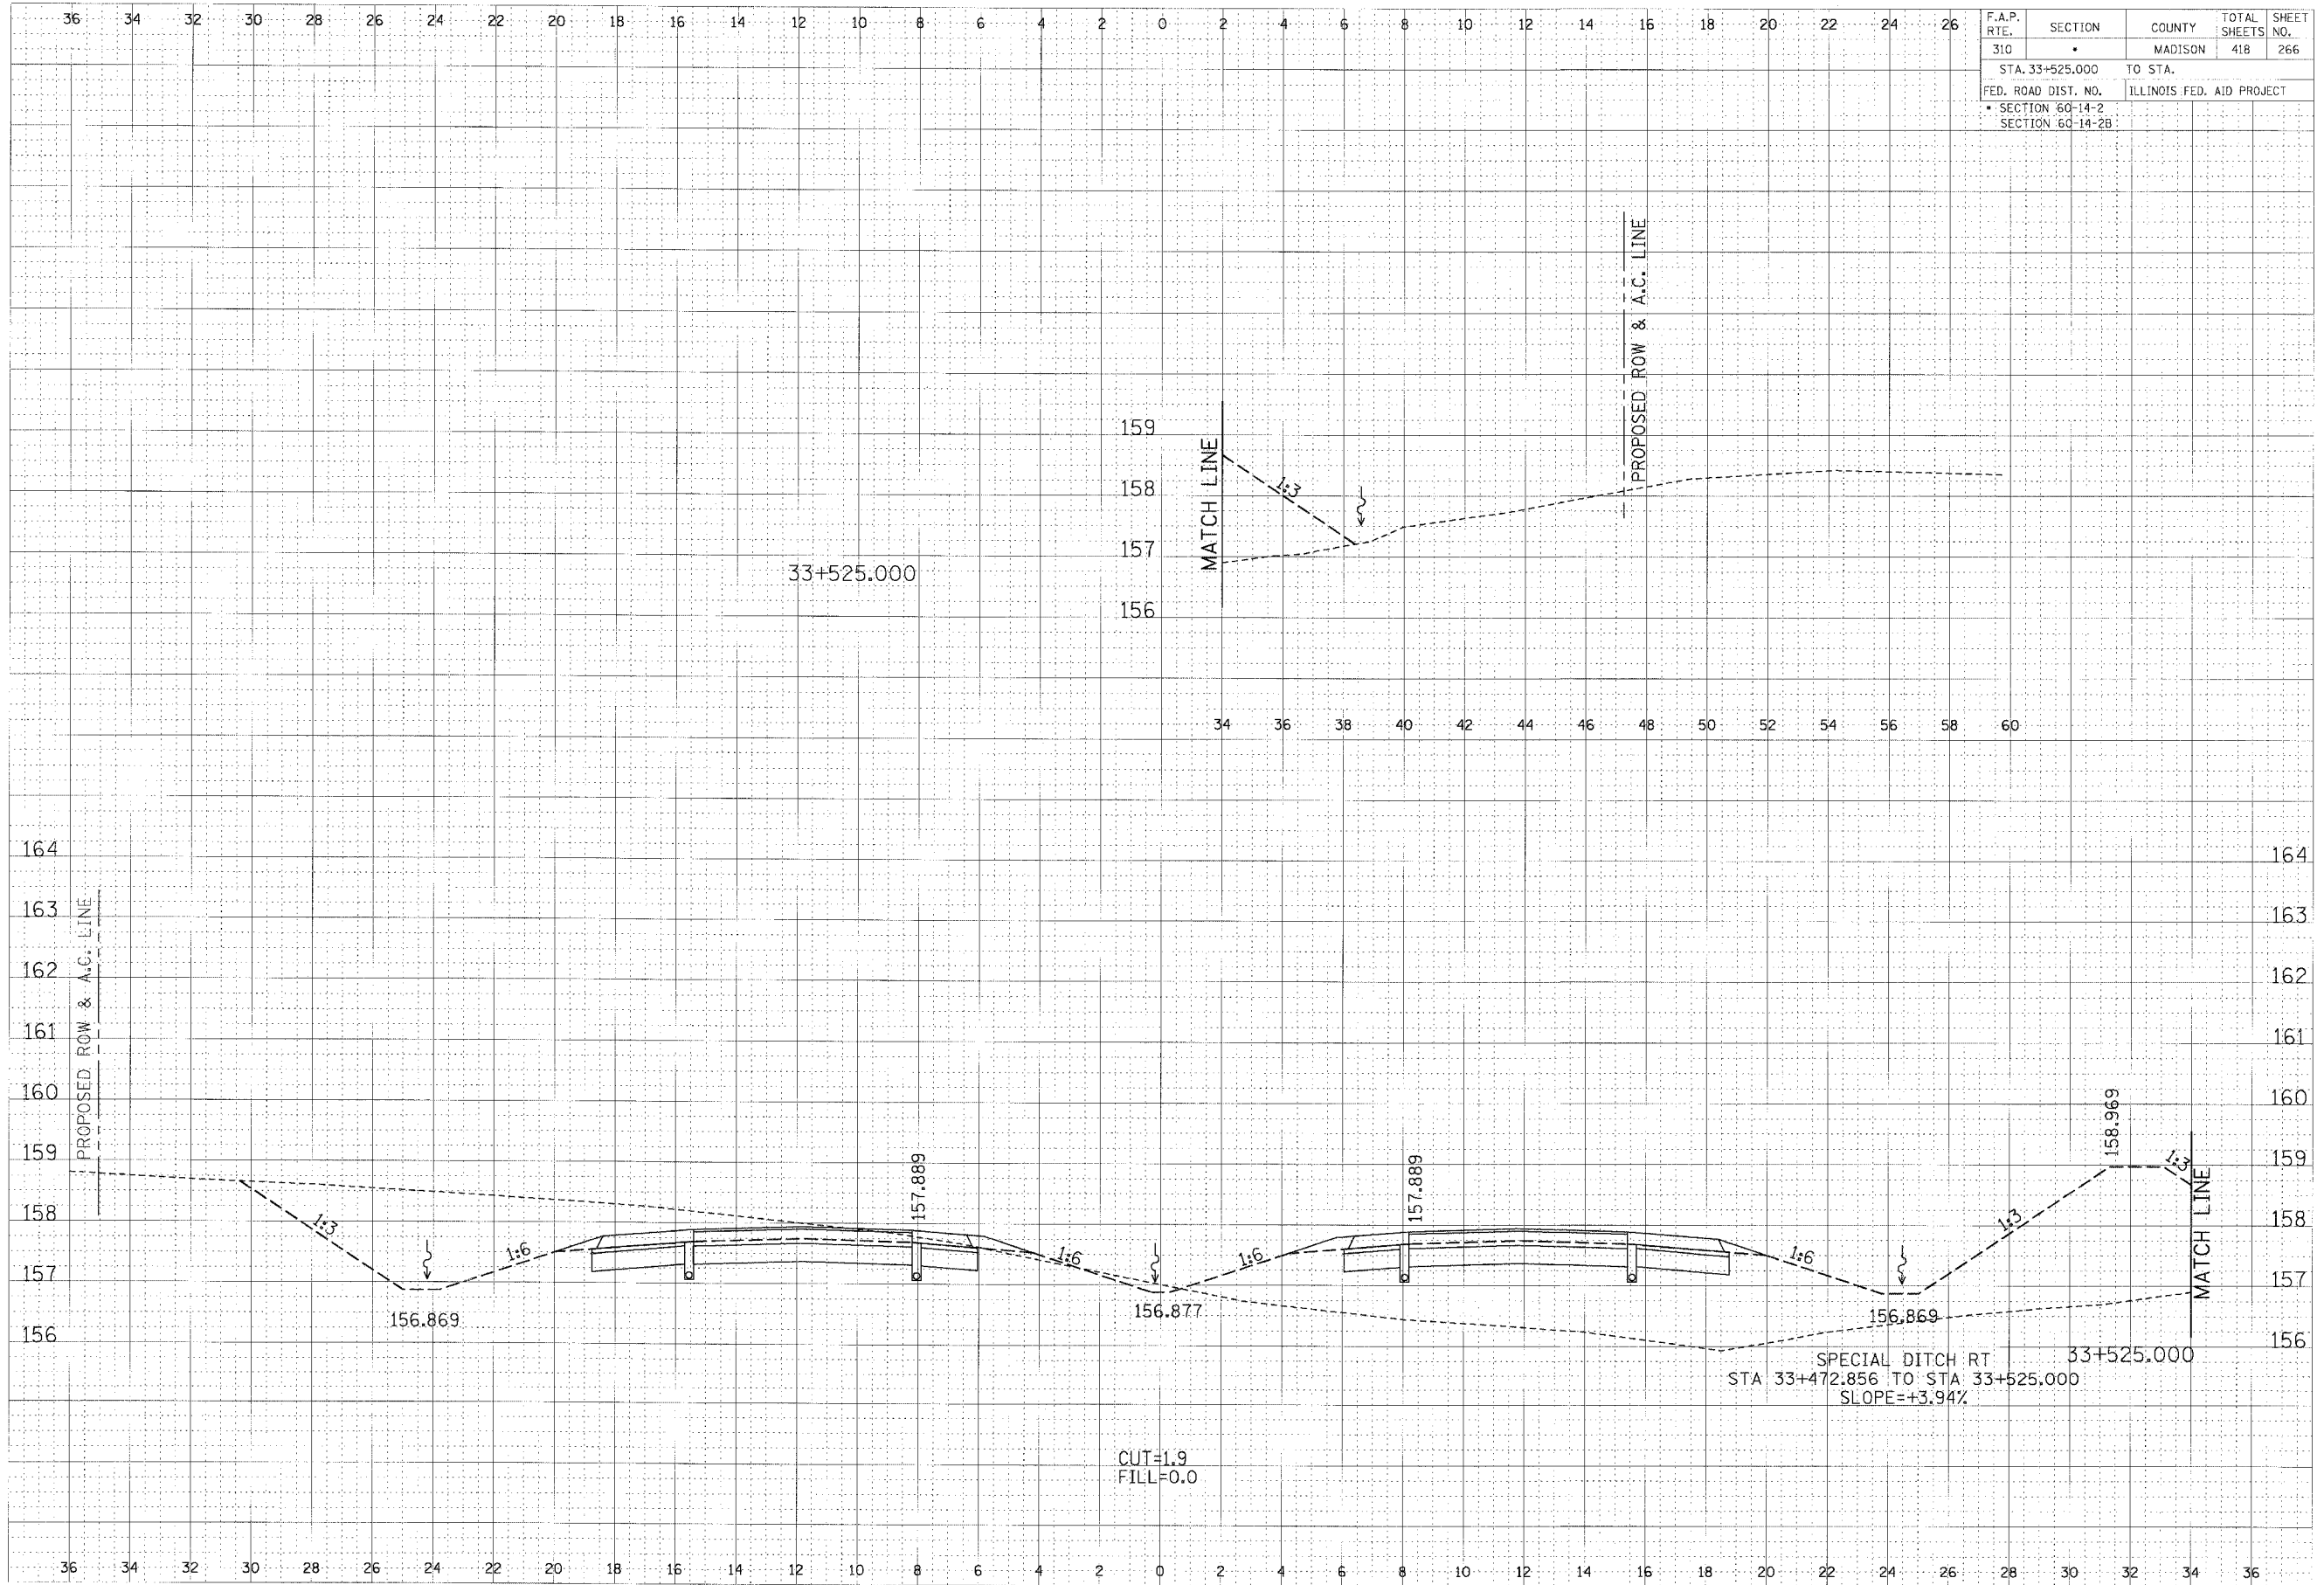

CROSS SECTION, FAP ROUTE 310, STA 33+525.000