


F.A.P. RTE.	SECTION	COUNTY	TOTAL SHEETS	SHEET NO.
310	•	MADISON	418	287
STA. 34+200.000		TO STA.		
FED. ROAD DIST. NO.		ILLINOIS FED. AID PROJECT		
• SECTION 60-14-2		SECTION 60-14-2B		

FINAL	DATE
SURVEYED	BY
SKETCHED	
NOTED	
APPROVED	

DATE	BY

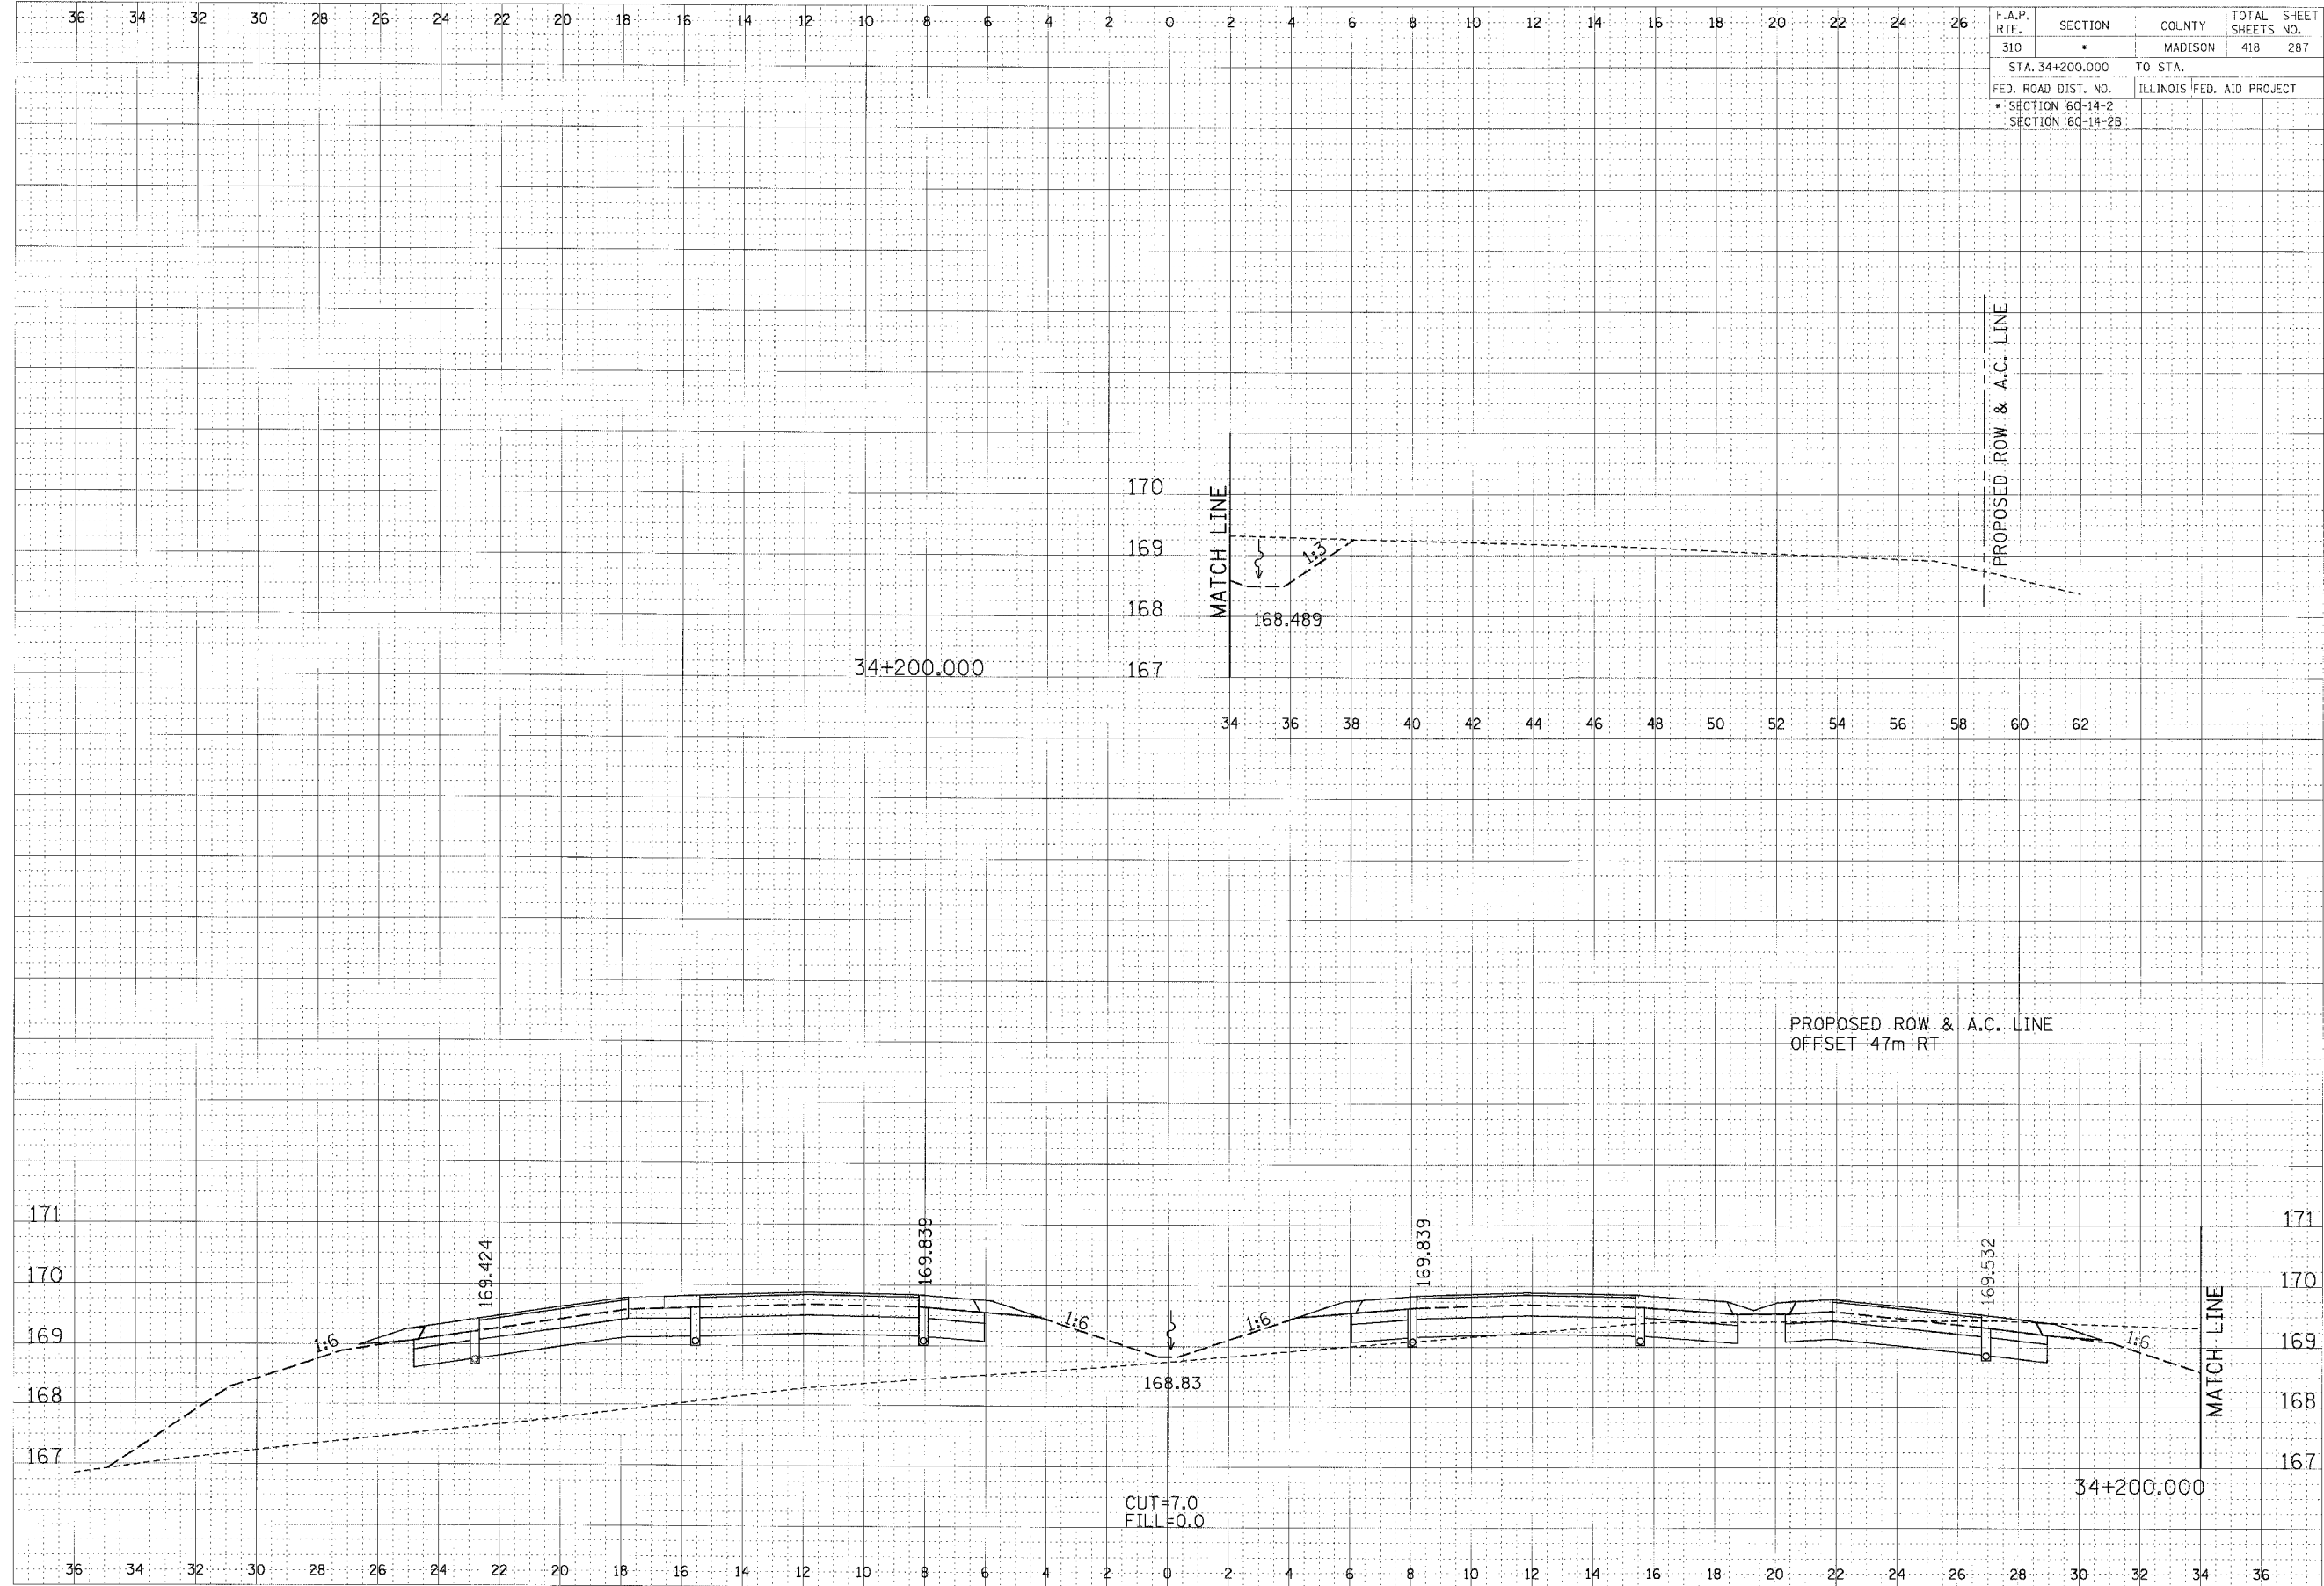

CROSS SECTION, FAP ROUTE 310, STA 34+200.000