


F.A.P. RTE.	SECTION	COUNTY	TOTAL SHEETS	SHEET NO.
310		MADISON	418	289
STA. 34+250.000		TO STA. 34+300.000		
FED. ROAD DIST. NO.		ILLINOIS FED. AID PROJECT		
SECTION 60-14-2		SECTION 60-14-2B		

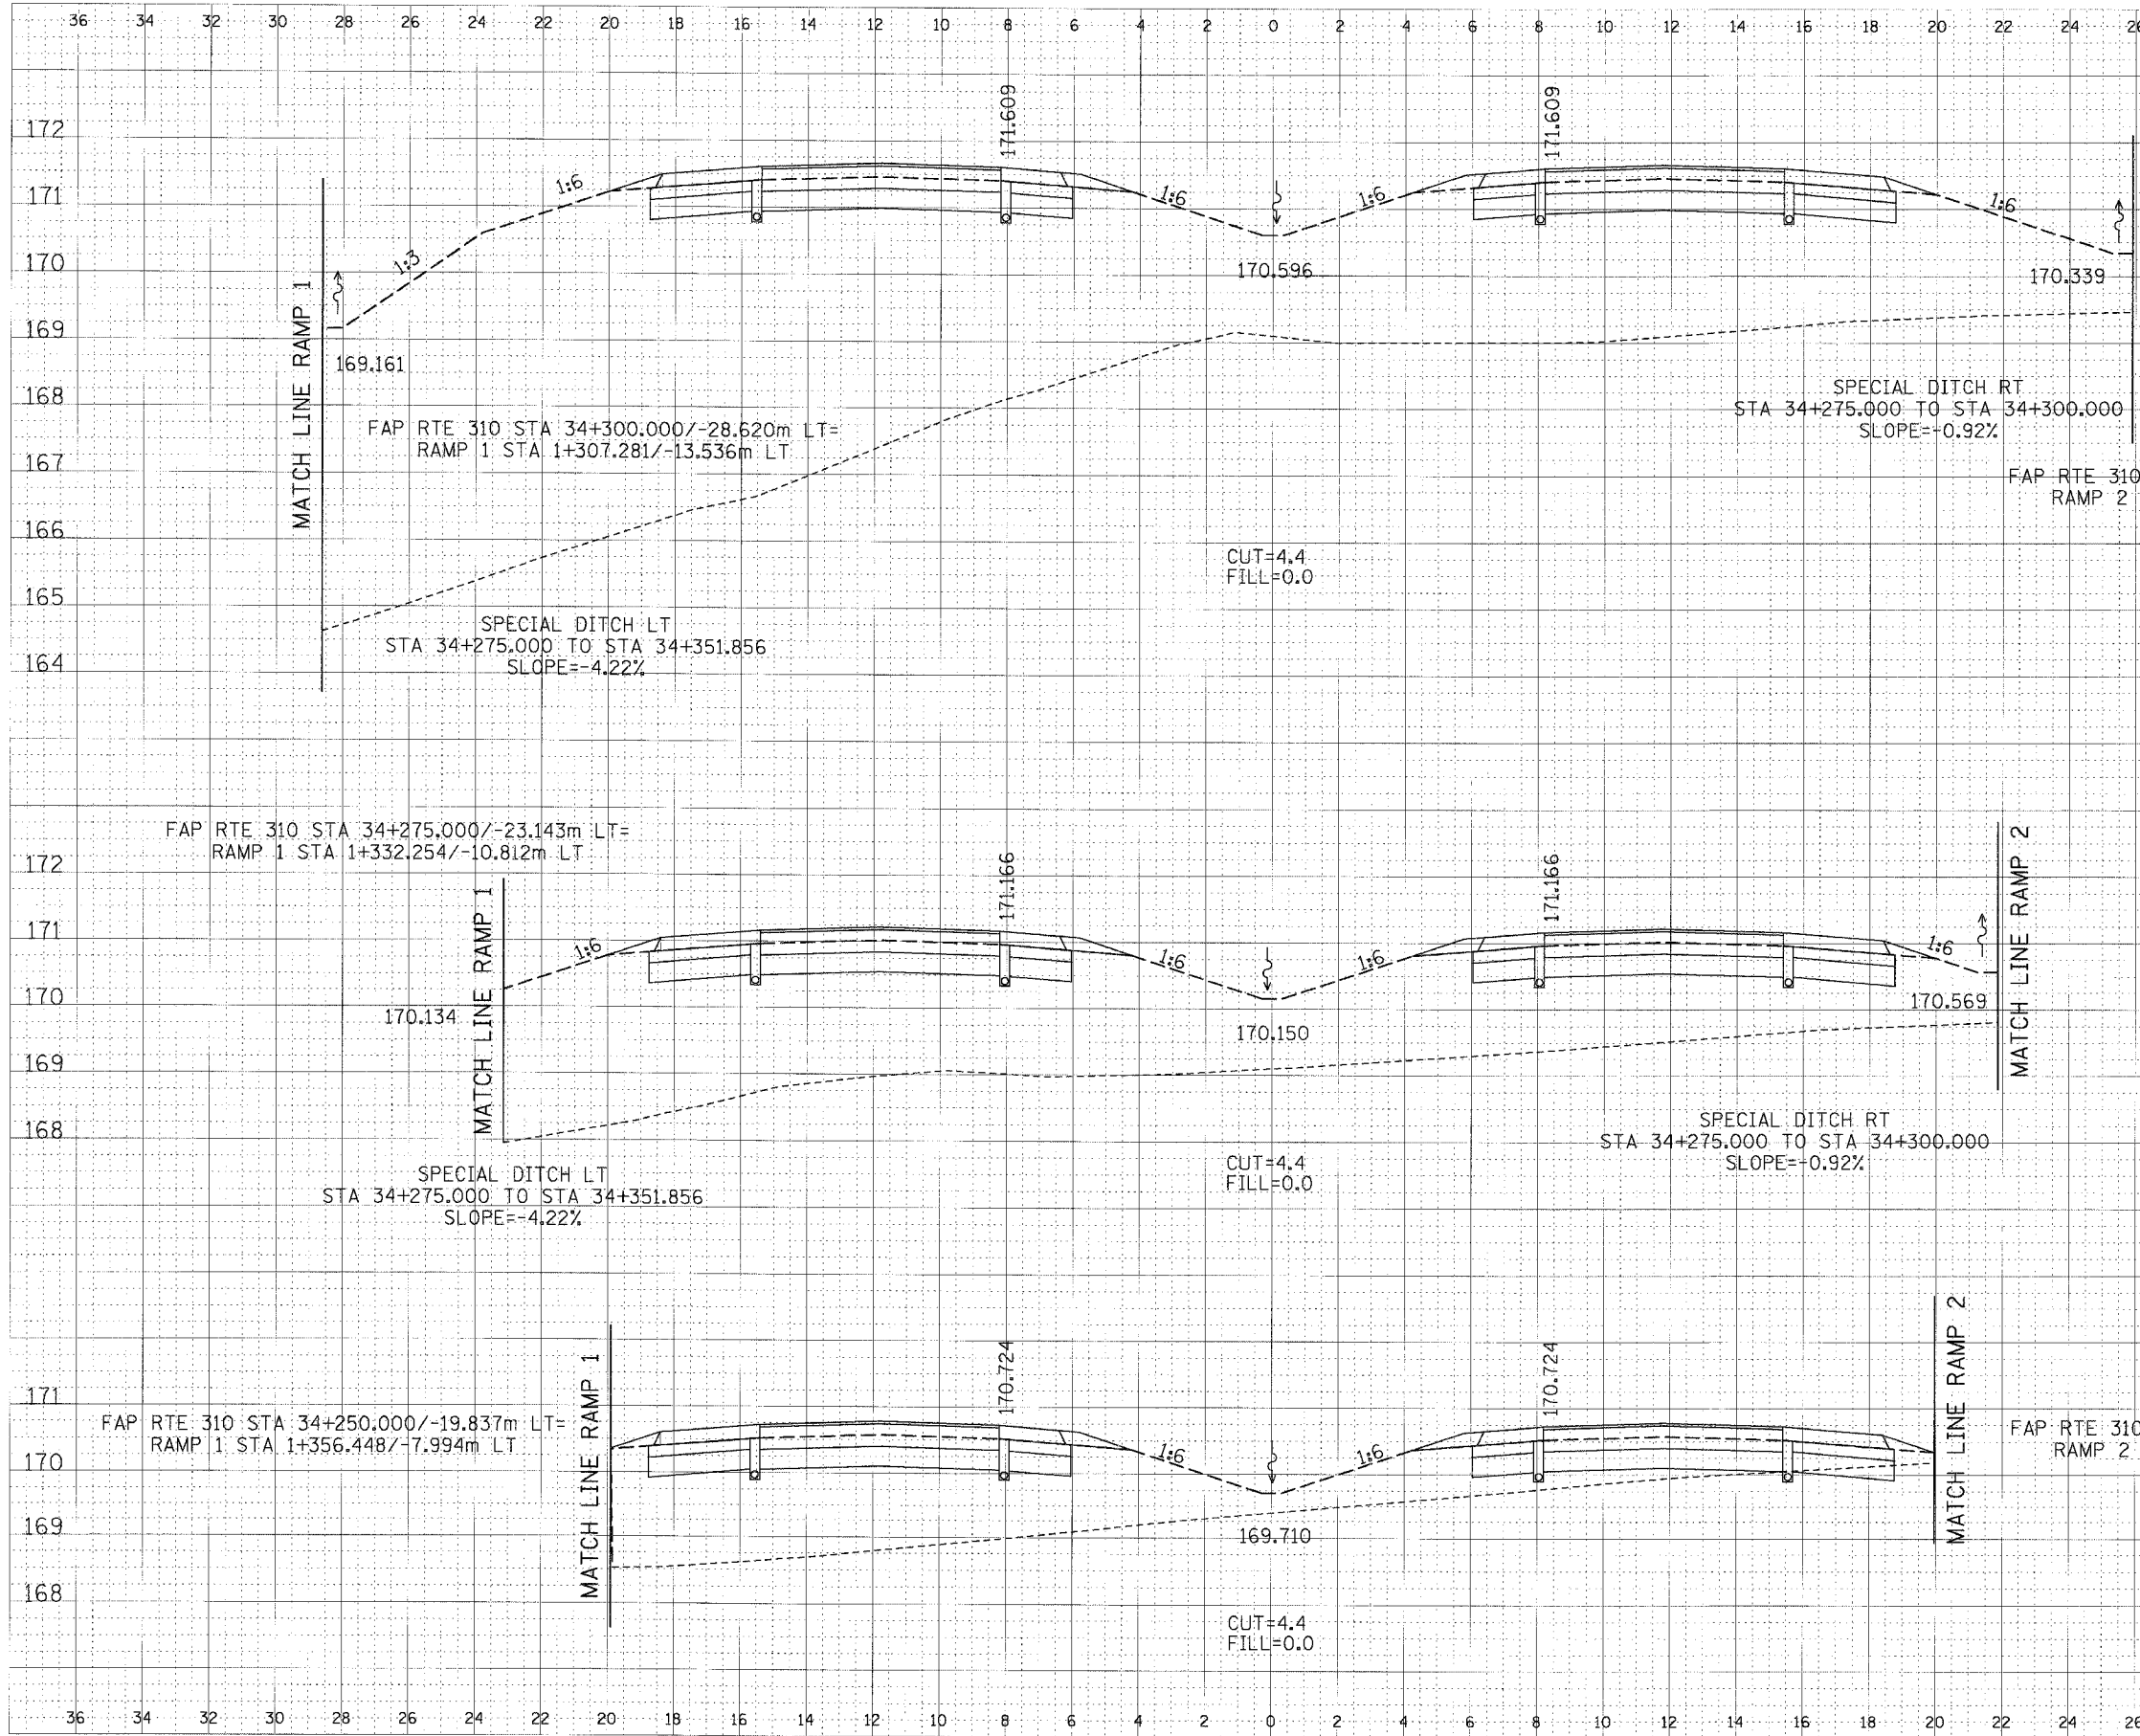

DATE	BY

DATE	BY

CROSS SECTION, FAP ROUTE 310, STA 34+250.000 TO STA 34+300.000