


F.A.P. RTE. 310	SECTION *	COUNTY MADISON	TOTAL SHEETS 418	SHEET NO. 293
STA. 34+375.001		TO STA.		
FED. ROAD DIST. NO.		ILLINOIS	FED. AID PROJECT	
* SECTION 60-14-2				
SECTION 60-14-2B				

FINAL SHEET	DATE
BY	
REVISIONS	
NO.	DESCRIPTION

ORIGINAL SURVEY	DATE
BY	
REVISIONS	
NO.	DESCRIPTION

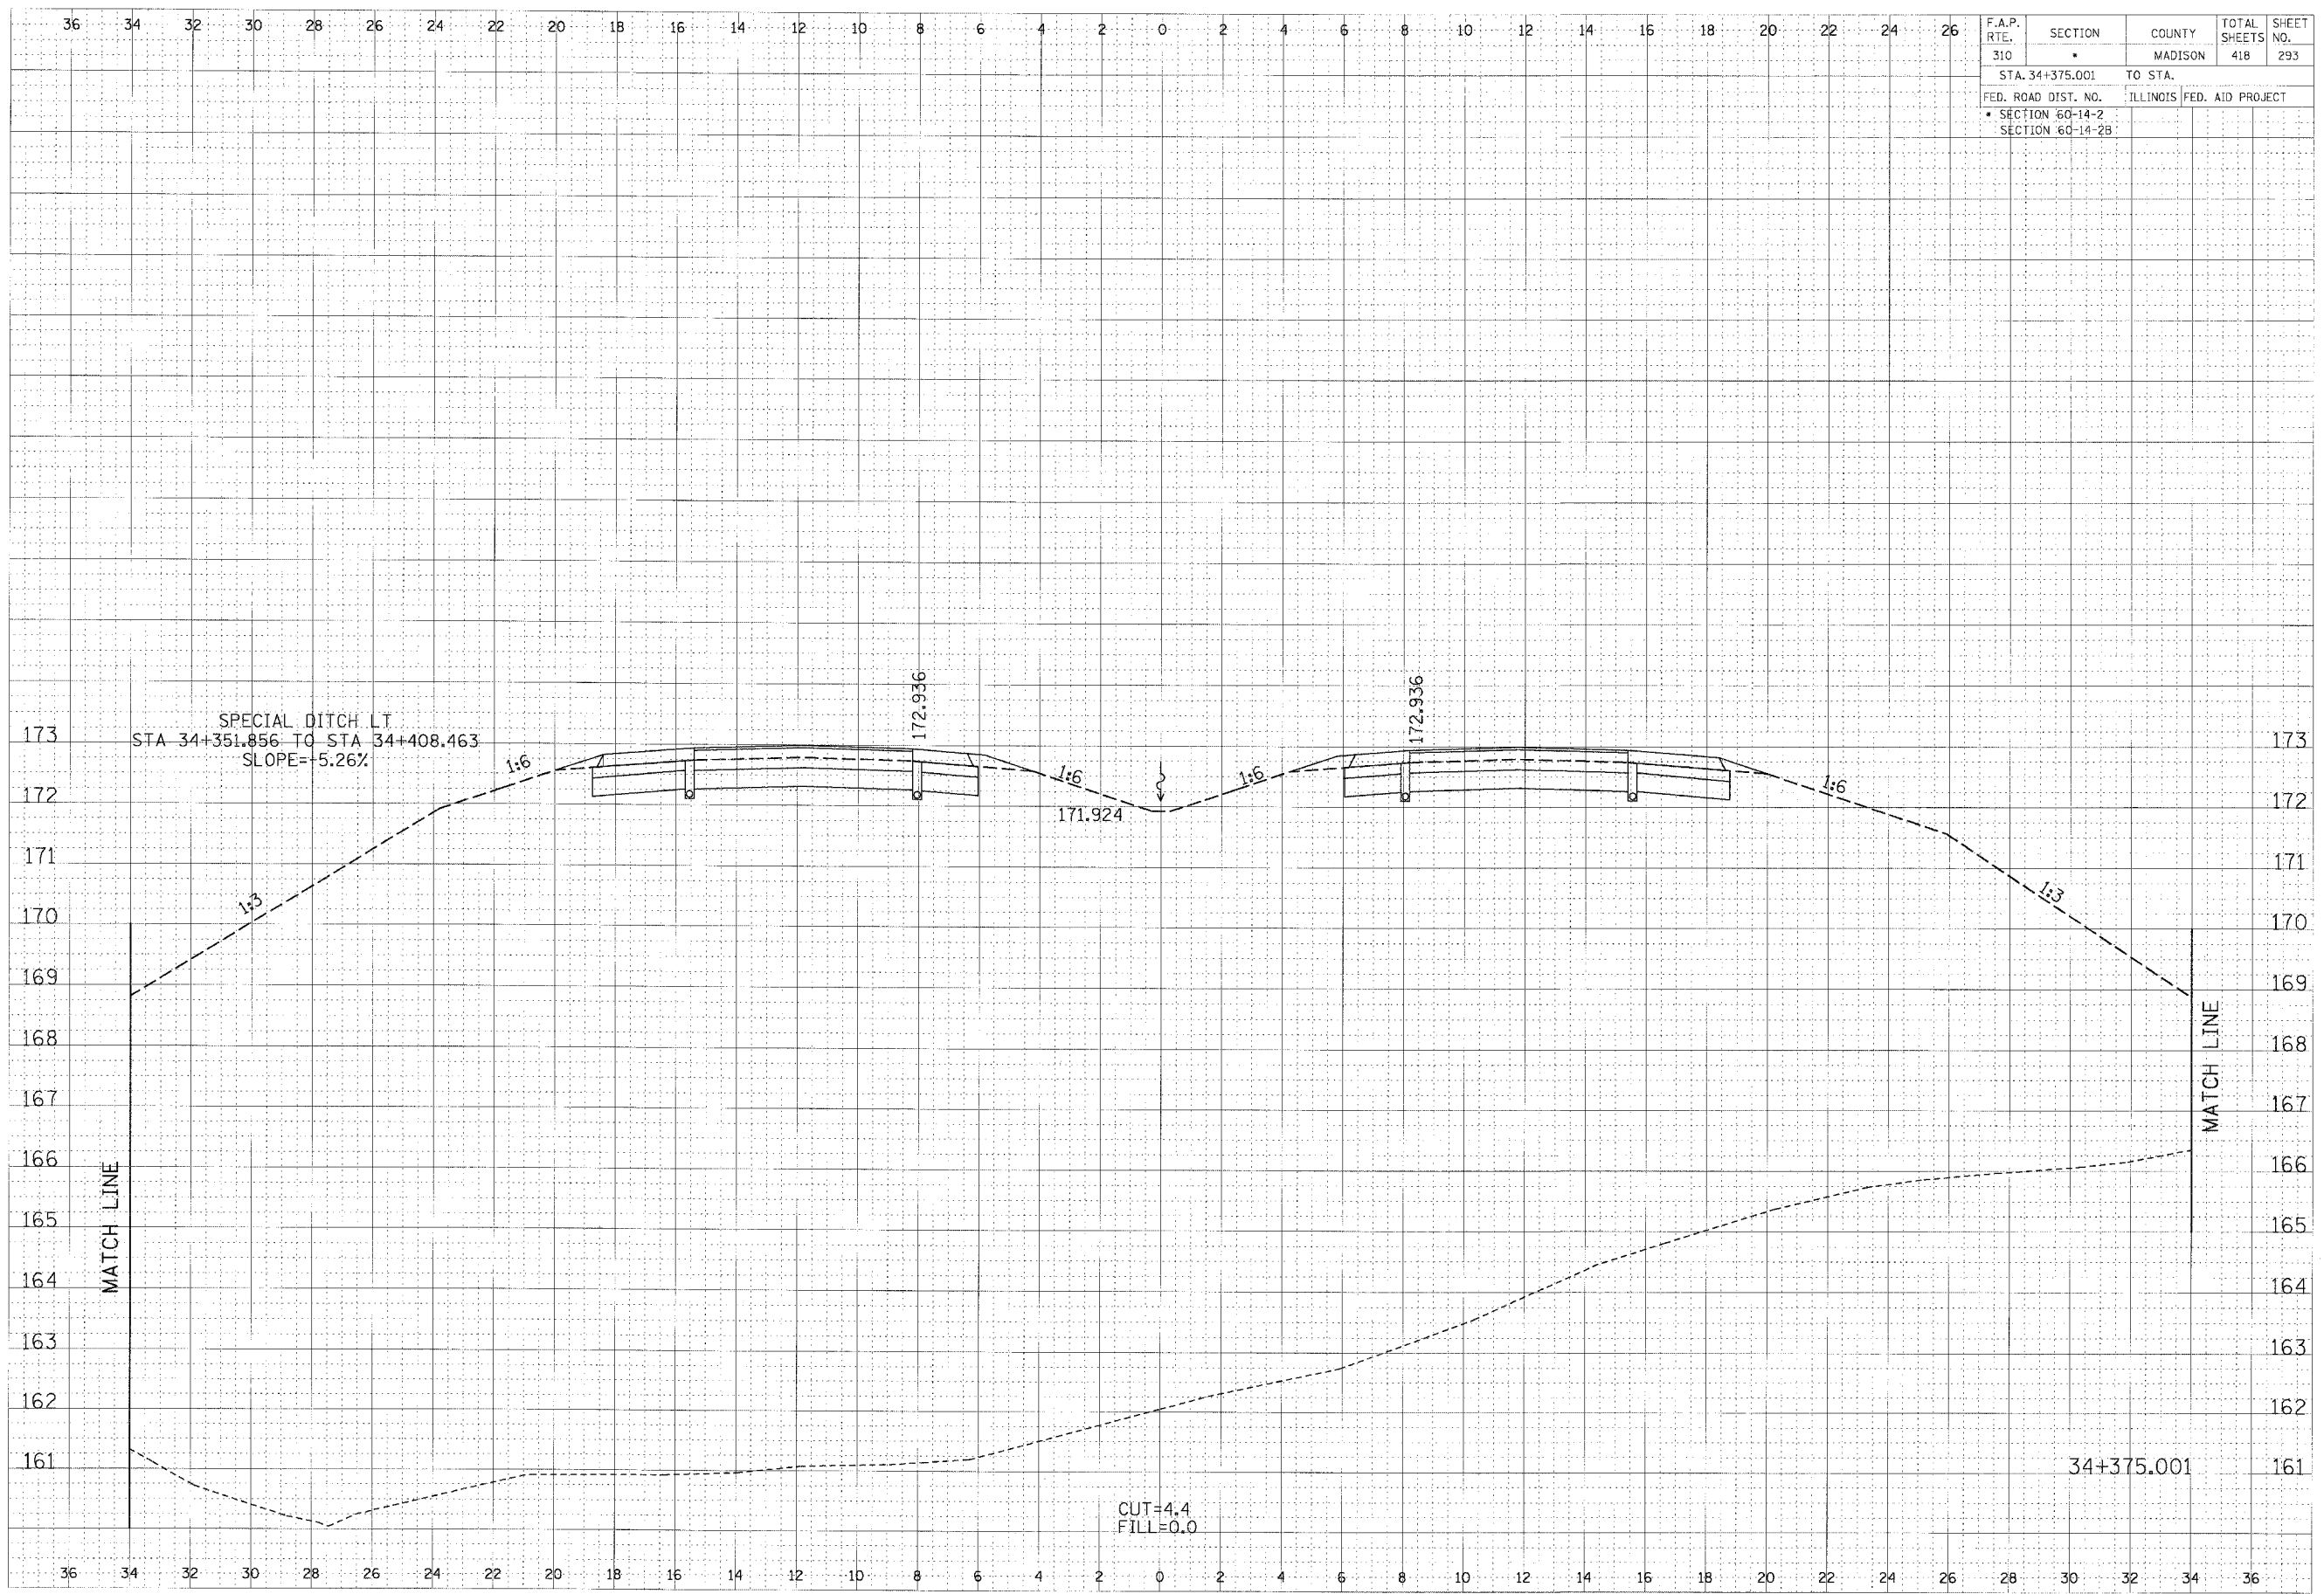

CUT=4.4
FILL=0.0

34+375.001

CROSS SECTION, FAP ROUTE 310, STA 34+375.001