


F.A.P. RTE.	SECTION	COUNTY	TOTAL SHEETS	SHEET NO.
310	*	MADISON	418	295
STA. 34+386.800		TO STA.		
FED. ROAD DIST. NO.		ILLINOIS FED. AID PROJECT		
* SECTION 60-14-2				
SECTION 60-14-2B				

FINAL	DATE
DRAWN	BY
CHECKED	BY
APPROVED	DATE
NO.	

ORIGINAL	DATE
SURVEY	BY
NOTE BOOK	NO.
NO.	

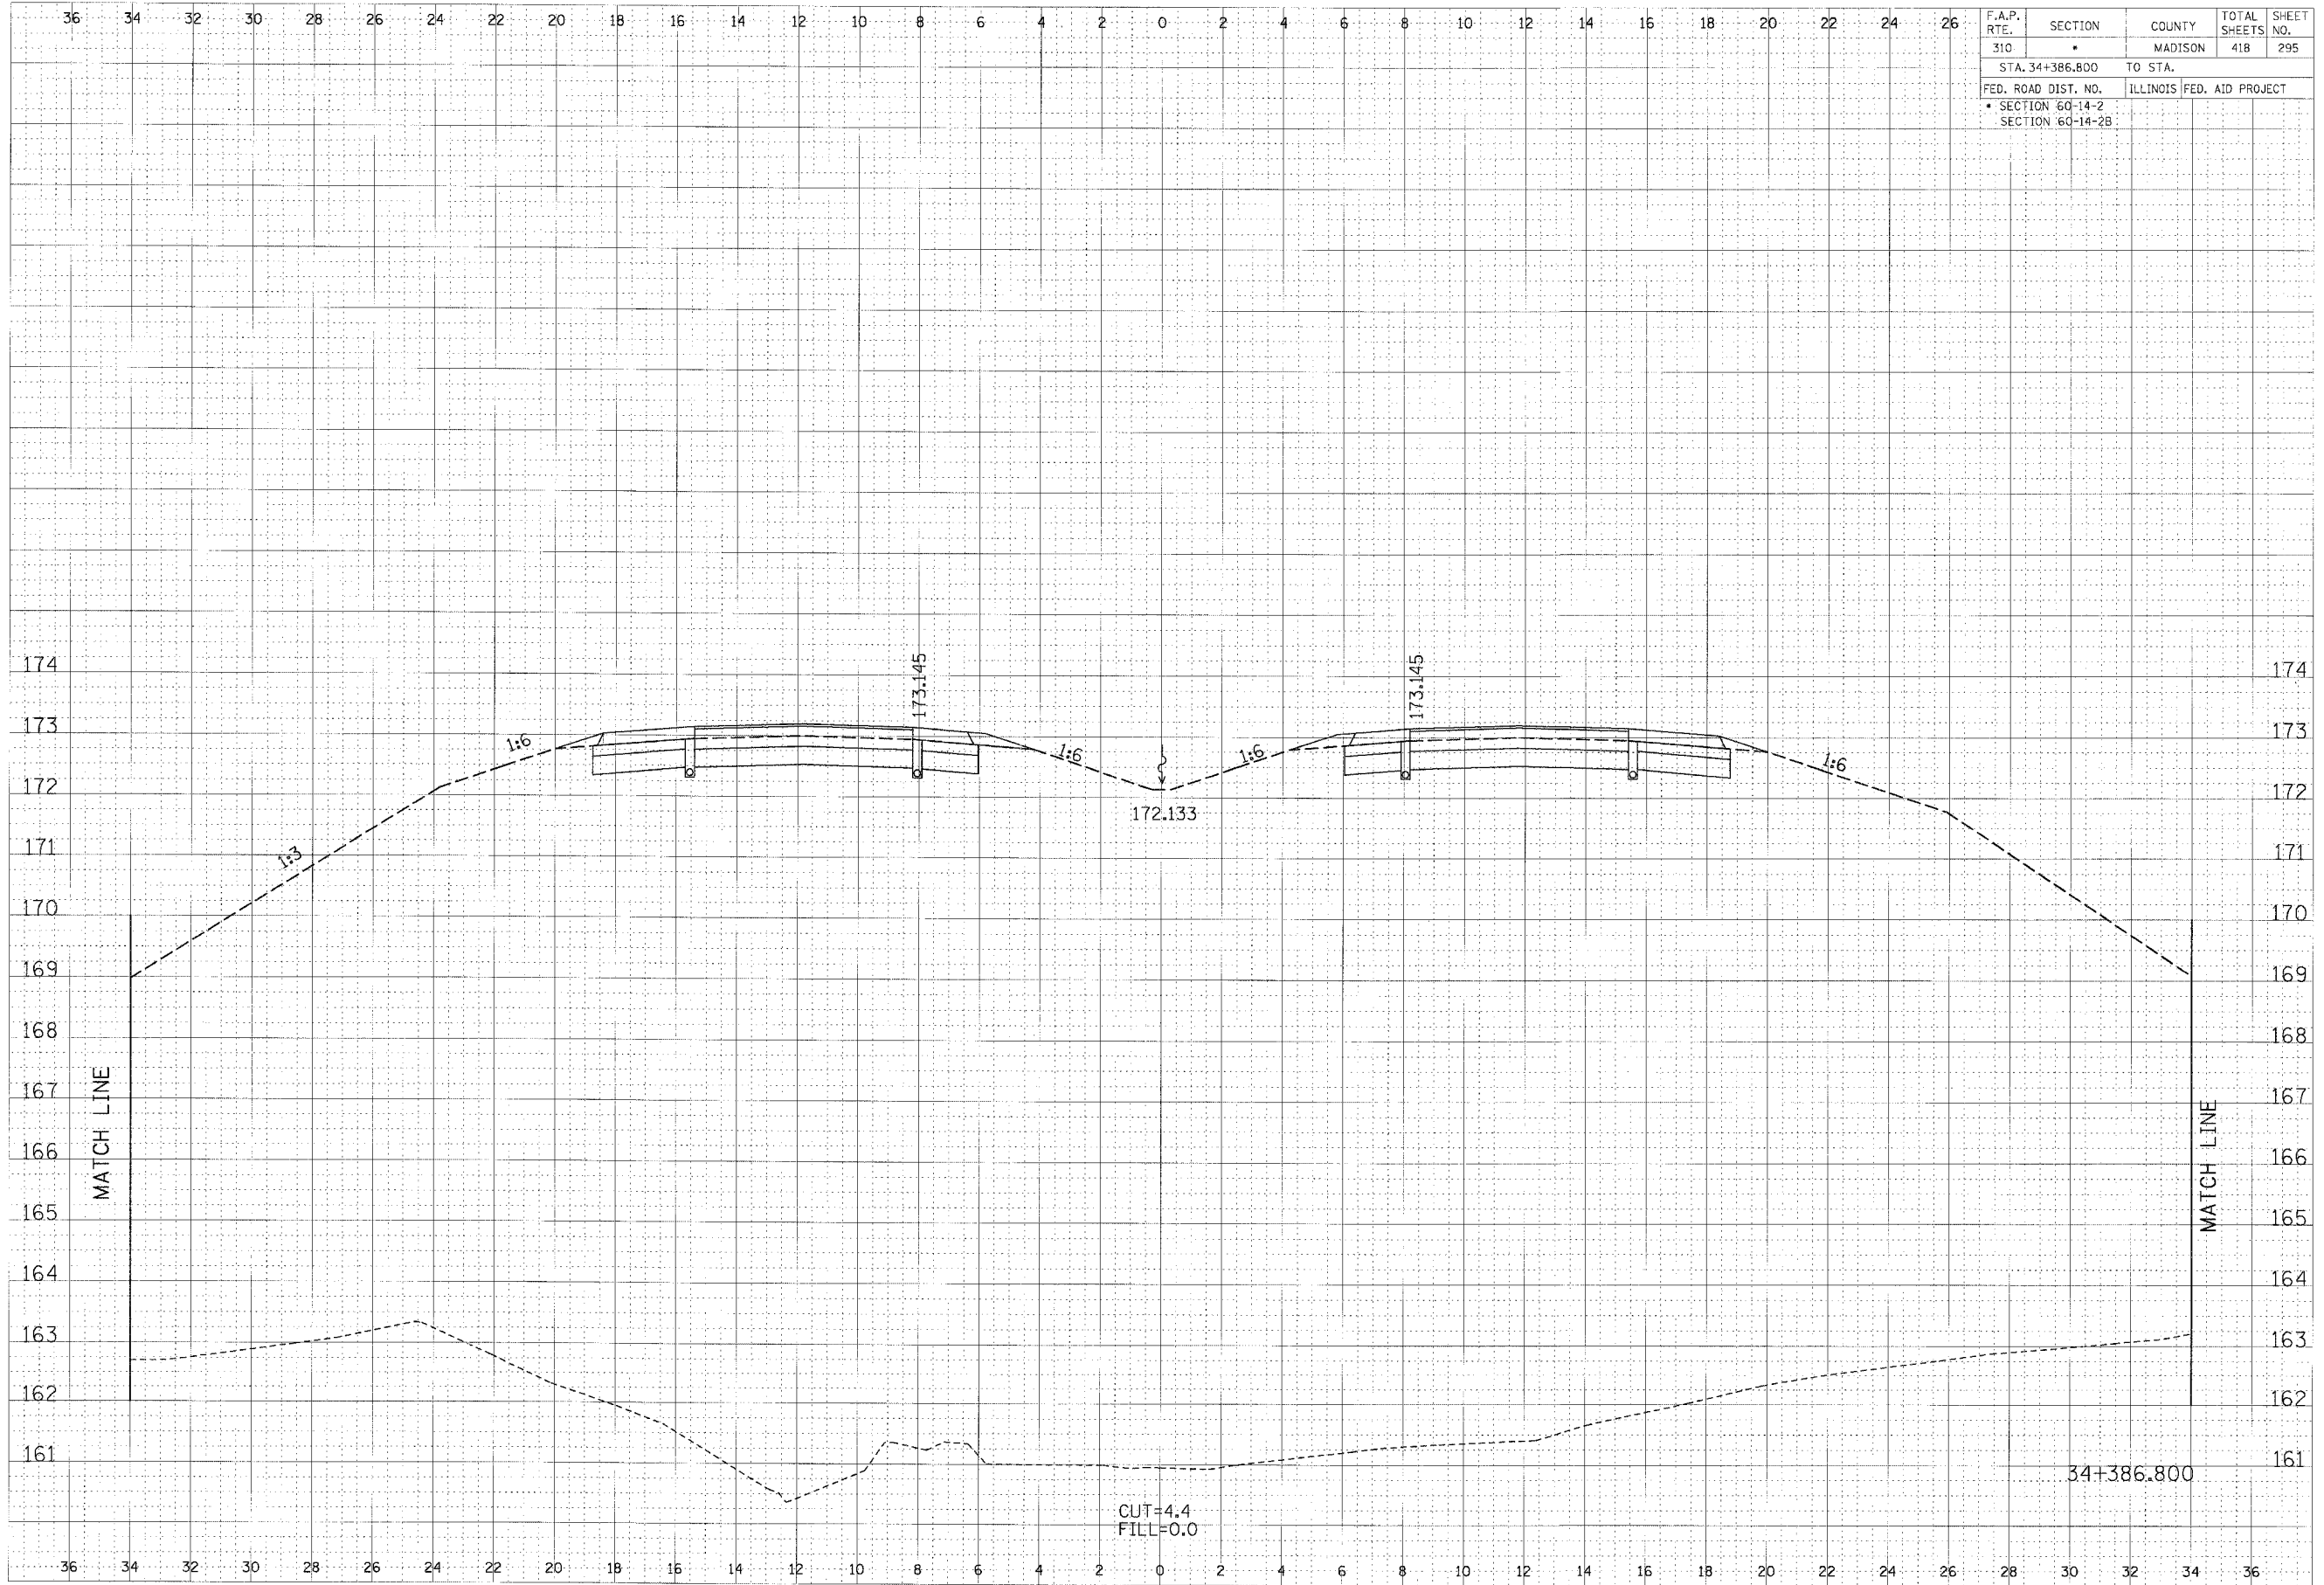

CROSS SECTION, FAP ROUTE 310, STA 34+386.800