


F.A.P. RTE.	SECTION	COUNTY	TOTAL SHEETS	SHEET NO.
310	•	MADISON	418	300
STA. 34+400.000		TO STA.		
FED. ROAD DIST. NO.		ILLINOIS FED. AID PROJECT		
• SECTION 60-14-2				
SECTION 60-14-2B				

FINAL SURVEY	DATE
BY	
APPROVED	
DATE	
NOTE BOOK	
NO.	
REVISIONS	
DATE	
BY	
APPROVED	
DATE	
NOTE BOOK	
NO.	

ORIGINAL SURVEY	DATE
BY	
APPROVED	
DATE	
NOTE BOOK	
NO.	
REVISIONS	
DATE	
BY	
APPROVED	
DATE	
NOTE BOOK	
NO.	

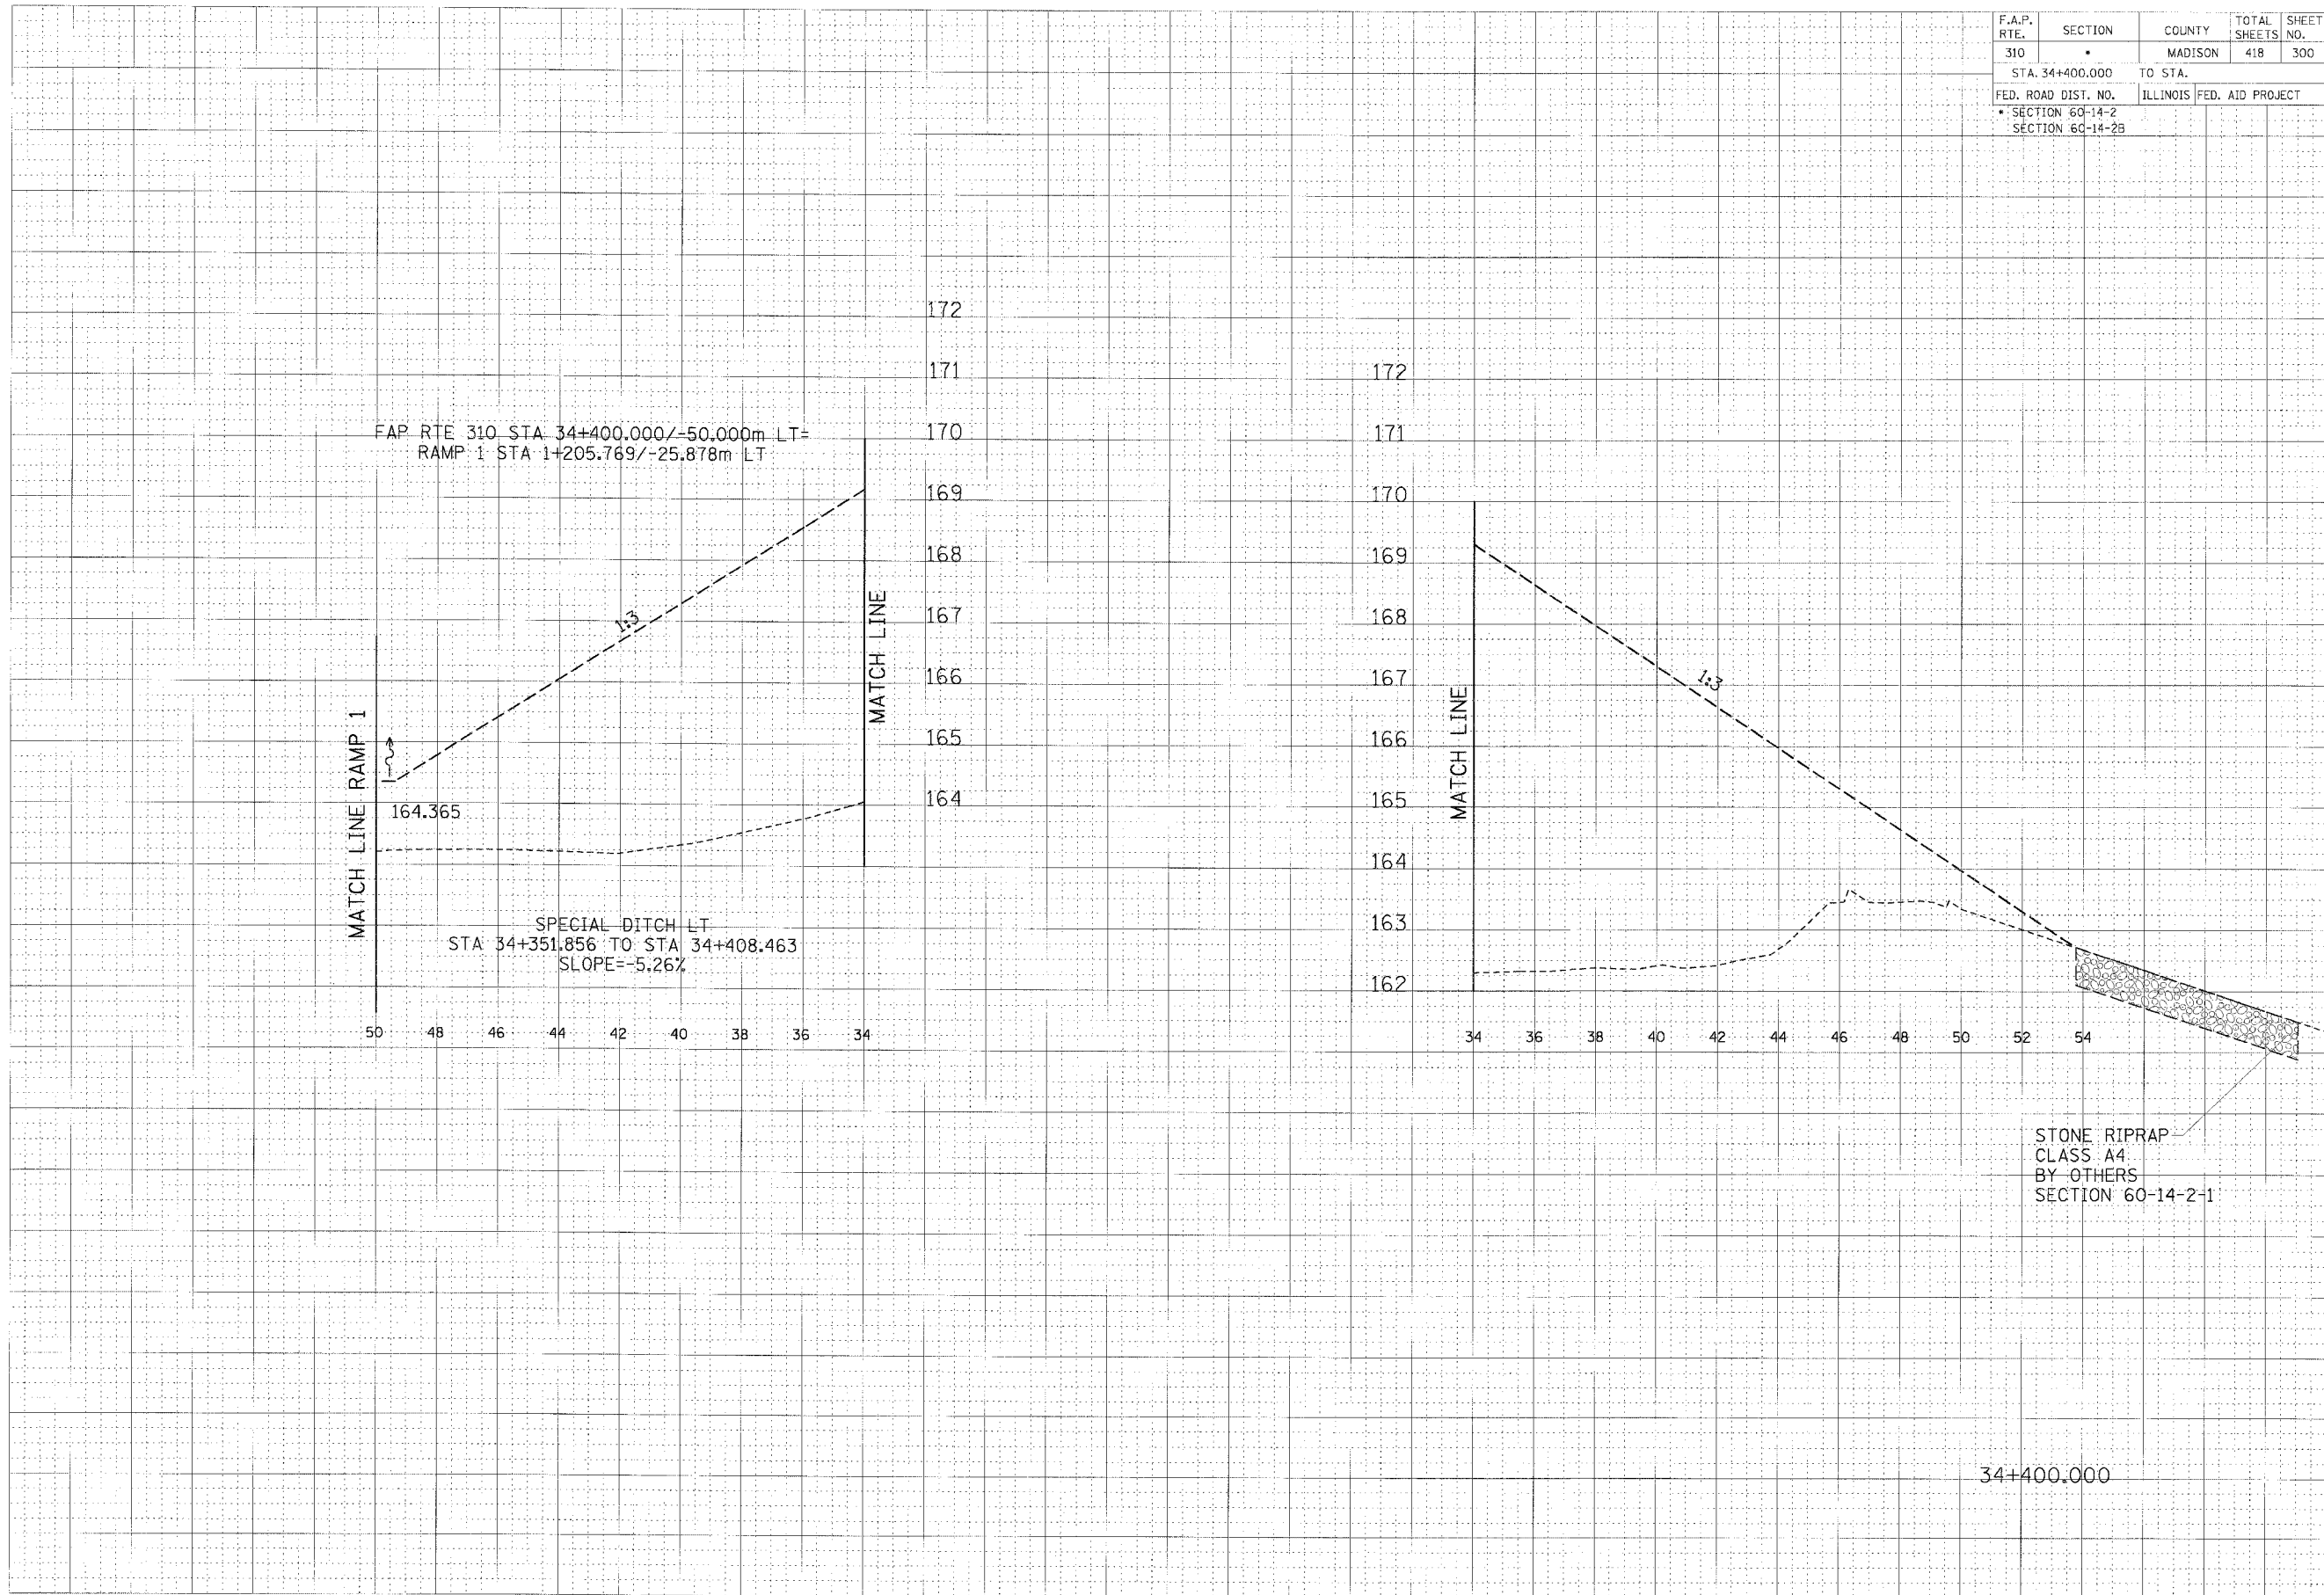

CROSS SECTION, FAP ROUTE 310, STA 34+400.000