


| | | | | |
|---------------------|---------|---------------------------|--------------|-----------|
| F.A.P. RTE. | SECTION | COUNTY | TOTAL SHEETS | SHEET NO. |
| 310 | * | MADISON | 418 | 304 |
| STA. 34+500.000 | | TO STA. | | |
| FED. ROAD DIST. NO. | | ILLINOIS FED. AID PROJECT | | |
| * SECTION 60-14-2 | | | | |
| SECTION 60-14-2B | | | | |

| | | |
|------------------|----|------|
| FINISHED SURFACE | BY | DATE |
| NOTED | | |
| REVISIONS | | |
| NO. 1 | | |

| | | |
|-----------------|----|------|
| ORIGINAL SURVEY | BY | DATE |
| NOTED | | |
| REVISIONS | | |
| NO. 1 | | |

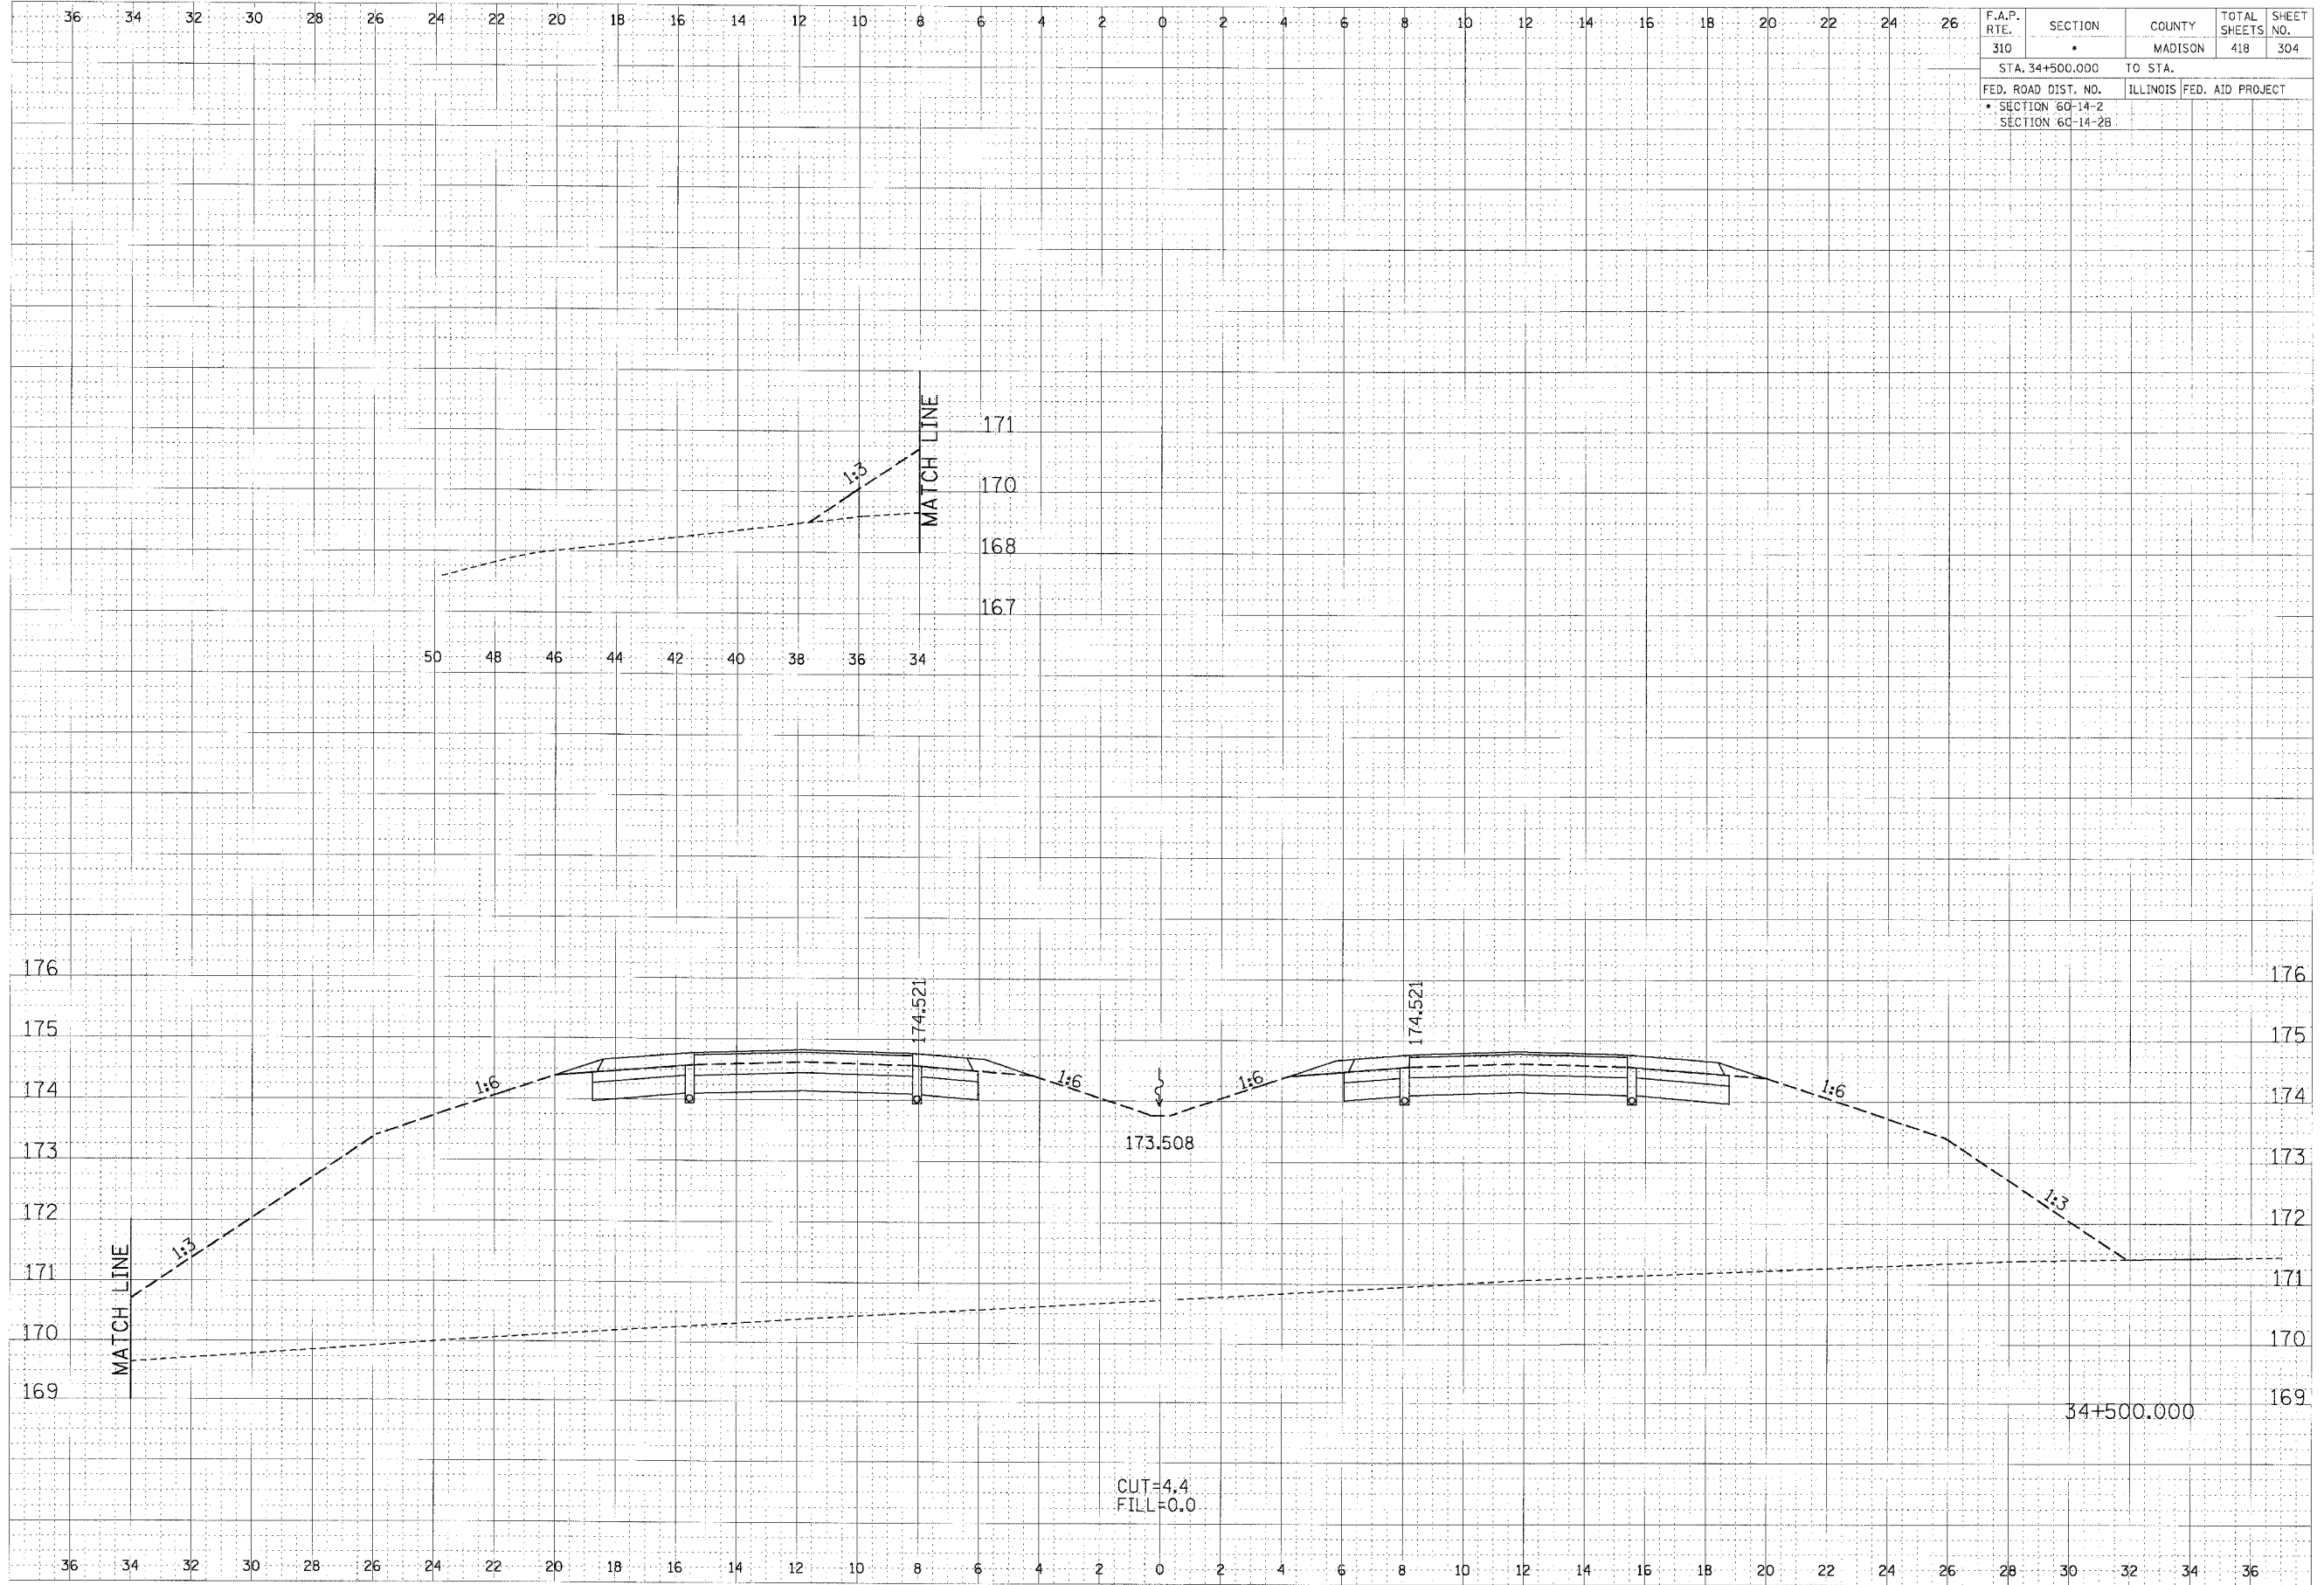

CROSS SECTION, FAP ROUTE 310, STA 34+500.000