


F.A.P. RTE.	SECTION	COUNTY	TOTAL SHEETS	SHEET NO.
310	*	MADISON	418	310
STA. 34+617.647		TO STA.		
FED. ROAD DIST. NO.		ILLINOIS FED. AID PROJECT		
* SECTION 60-14-2				
SECTION 60-14-2B				

FINAL SURVEY	DATE
BY	
NOTE BOOK	
AREA	
NO.	

ORIGINAL SURVEY	DATE
BY	
NOTE BOOK	
AREA	
NO.	

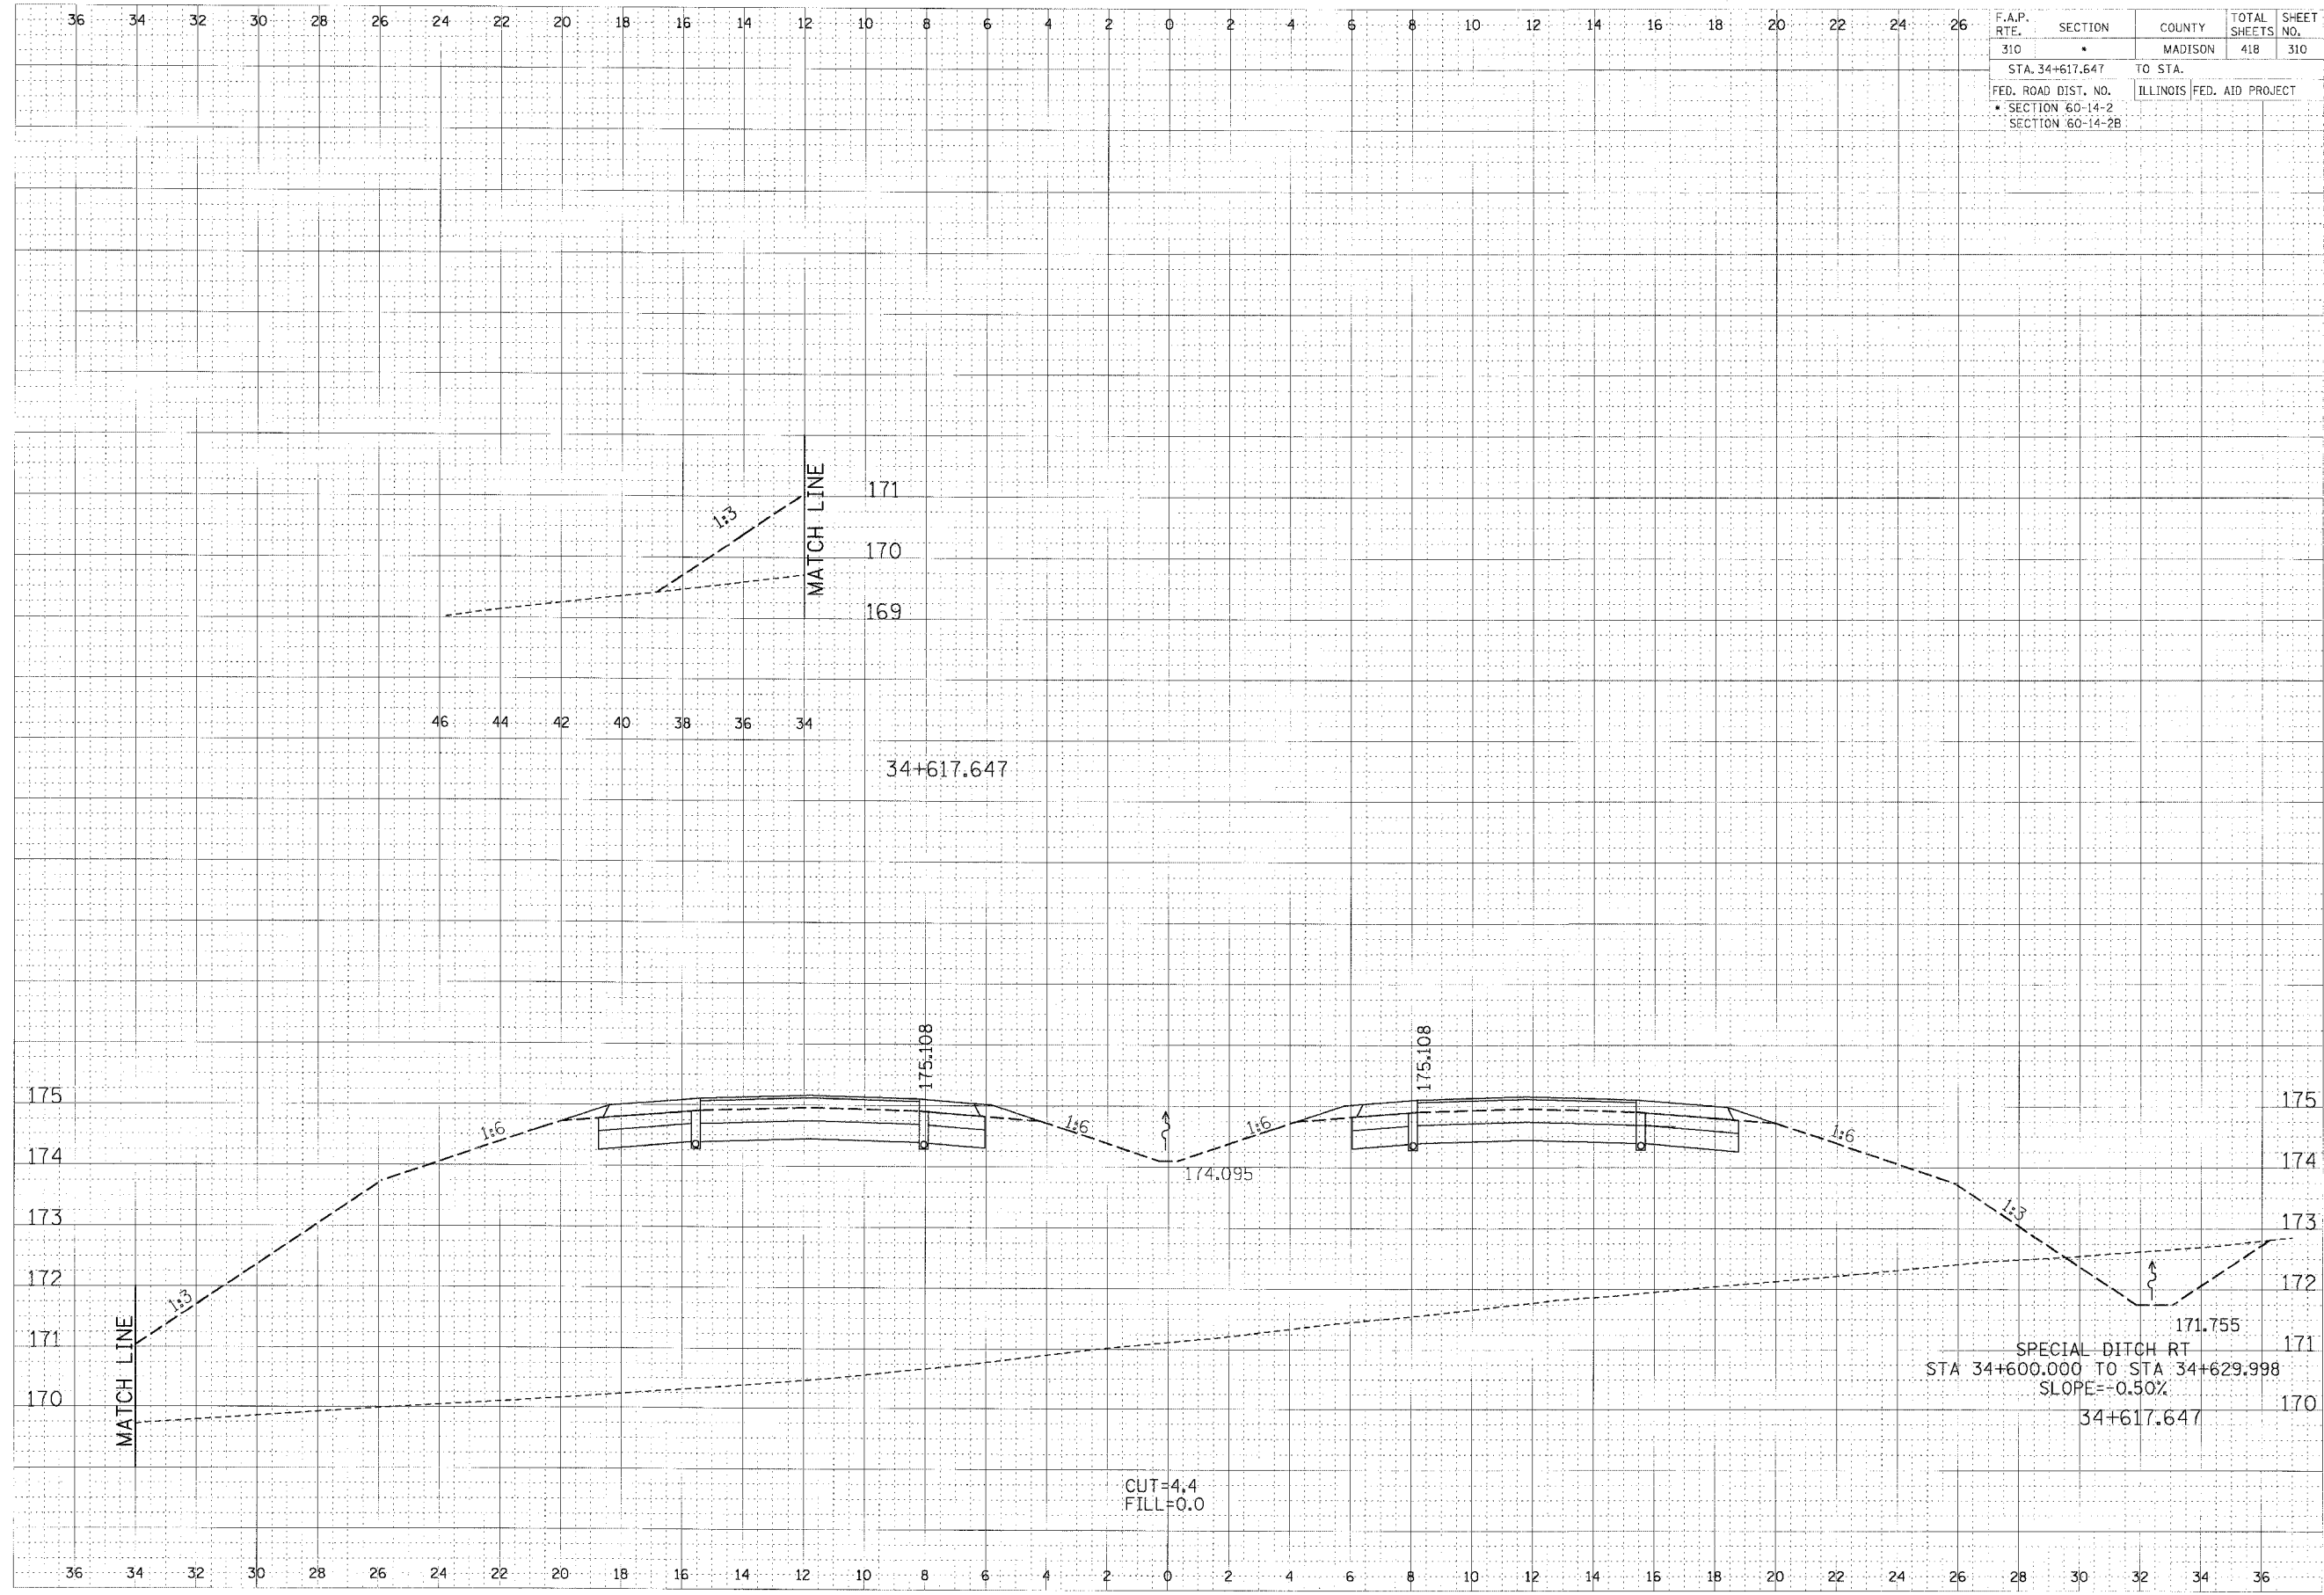

CROSS SECTION, FAP ROUTE 310, STA 34+617.647