


36 34 32 30 28 26 24 22 20 18 16 14 12 10 8 6 4 2 0 2 4 6 8 10 12 14 16 18 20 22 24 26


F.A.P. RTE.	SECTION	COUNTY	TOTAL SHEETS	SHEET NO.
310	*	MADISON	418	311
STA. 34+625.000		TO STA.		
FED. ROAD DIST. NO.		ILLINOIS FED. AID PROJECT		
* SECTION 60-14-2		SECTION 60-14-2B		

FINL	DATE
SURV	BY
PLT	BY
CHK	BY
APP	BY
NO.	

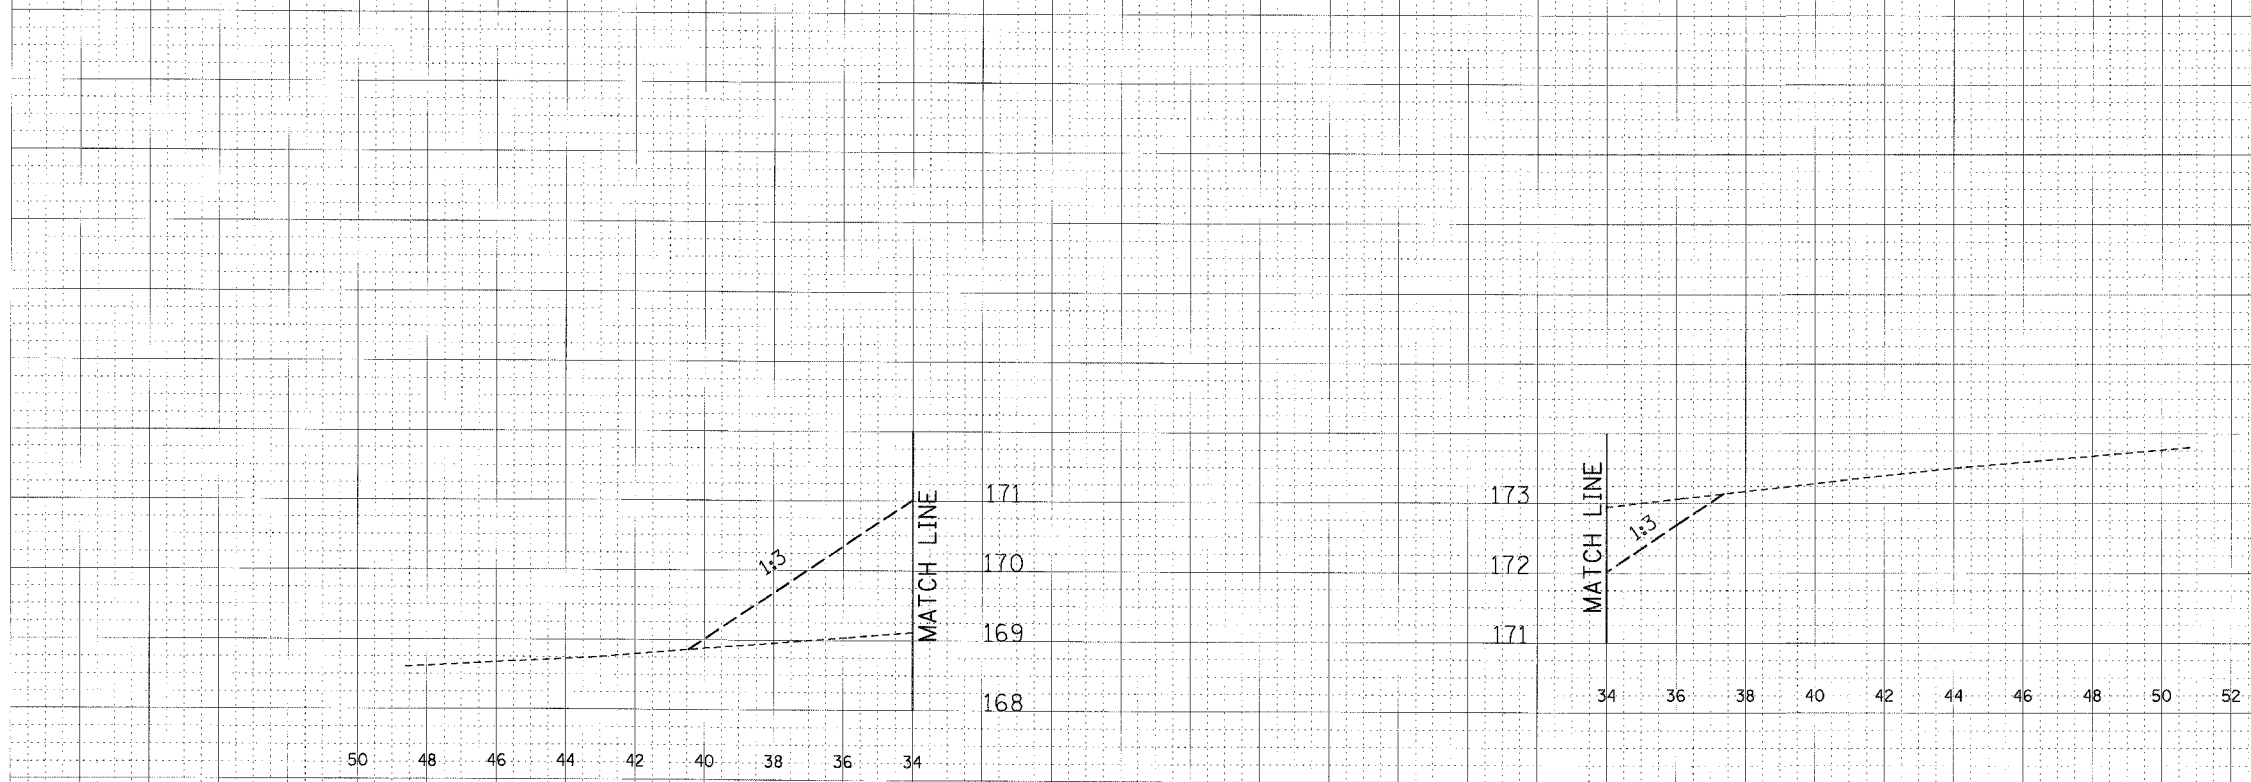

34+625.000

ORIGINAL	DATE
SCALE	BY
NOTE	BY
NO.	

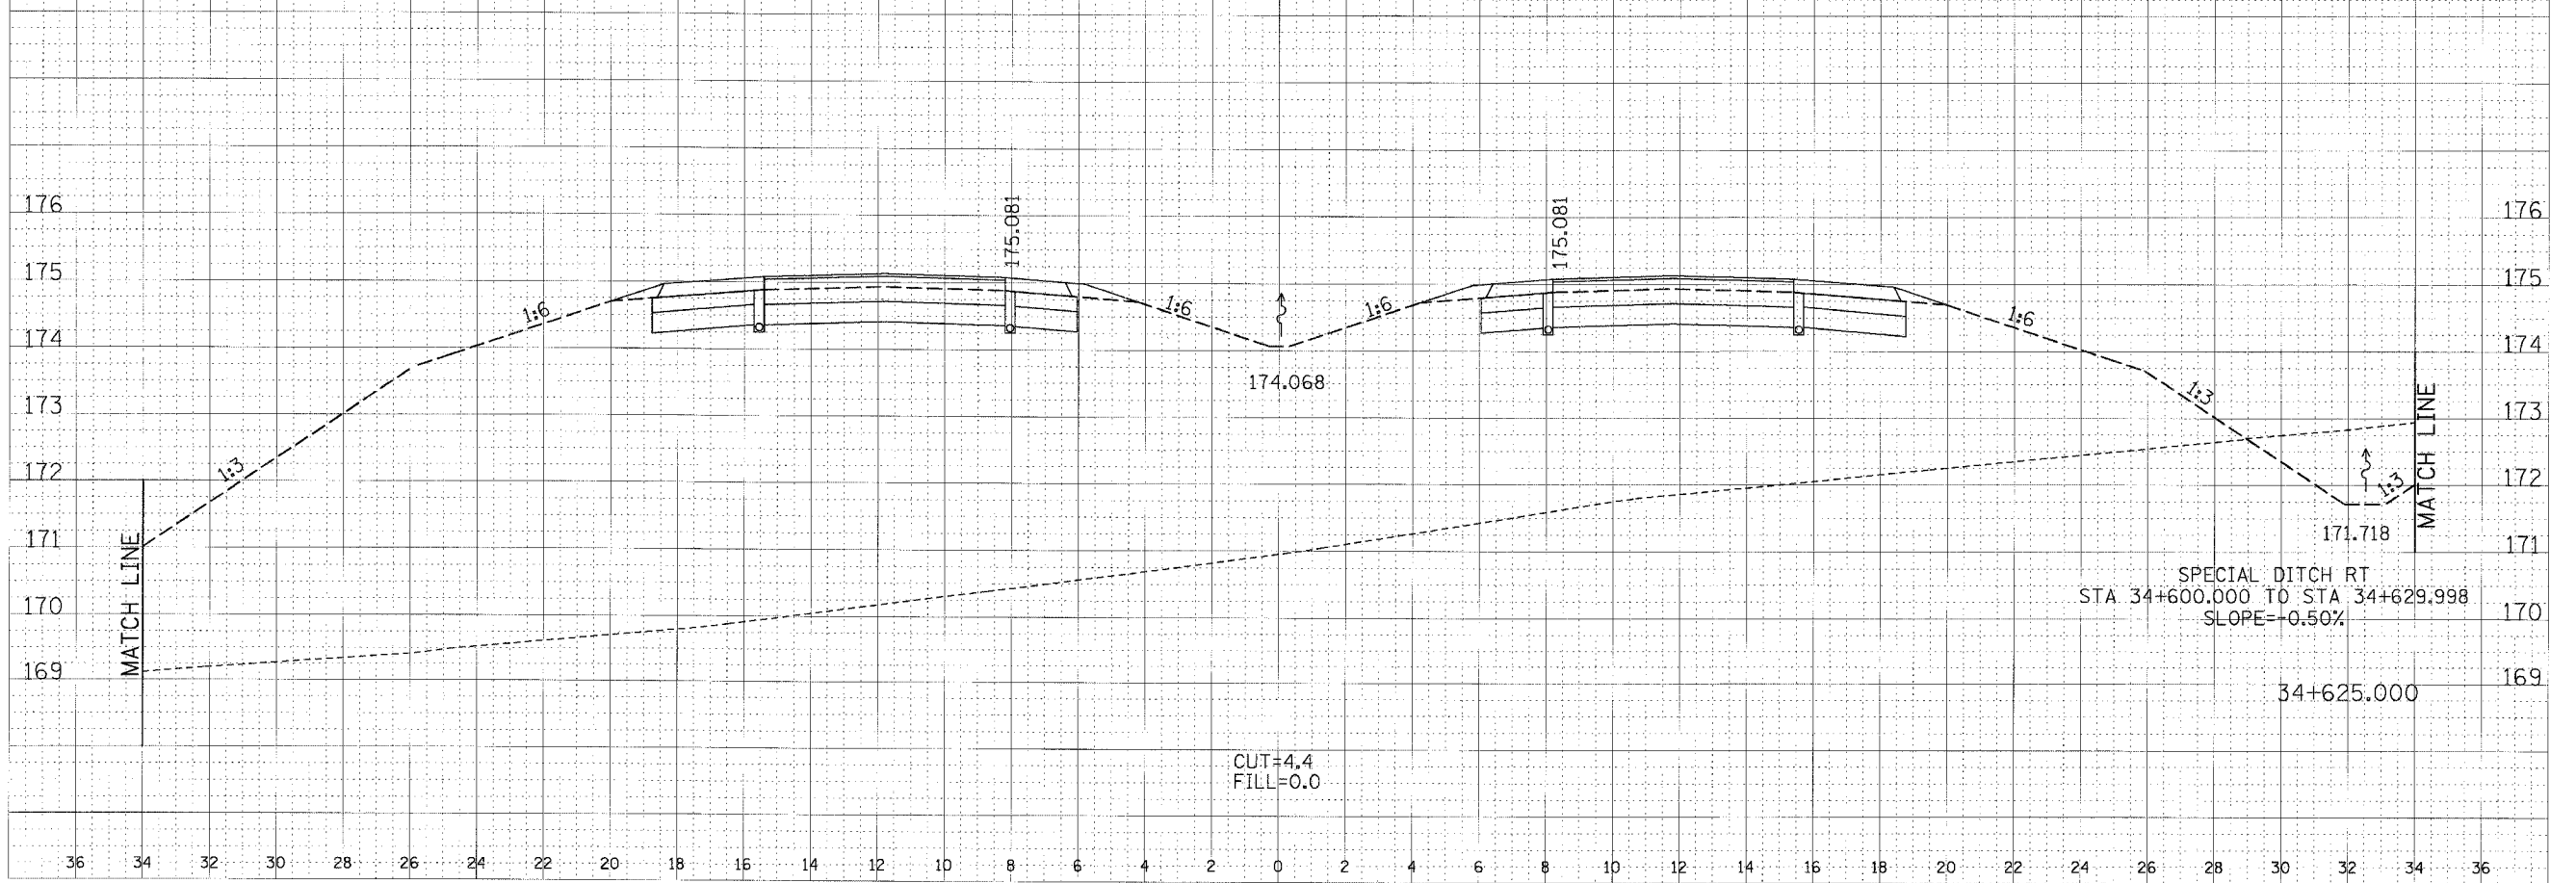

SPECIAL DITCH RT
STA 34+600.000 TO STA 34+629.998
SLOPE=+0.50%

CUT=4.4
FILL=0.0

CROSS SECTION, FAP ROUTE 310, STA 34+625.000