


F.A.P. RTE.	SECTION	COUNTY	TOTAL SHEETS	SHEET NO.
310	*	MADISON	418	314
STA. 34+642.088		TO STA.		
FED. ROAD DIST. NO.		ILLINOIS FED. AID PROJECT		
* SECTION 60-14-2				
SECTION 60-14-2B				

BY	DATE
DESIGNED	
CHECKED	
APPROVED	
DATE	

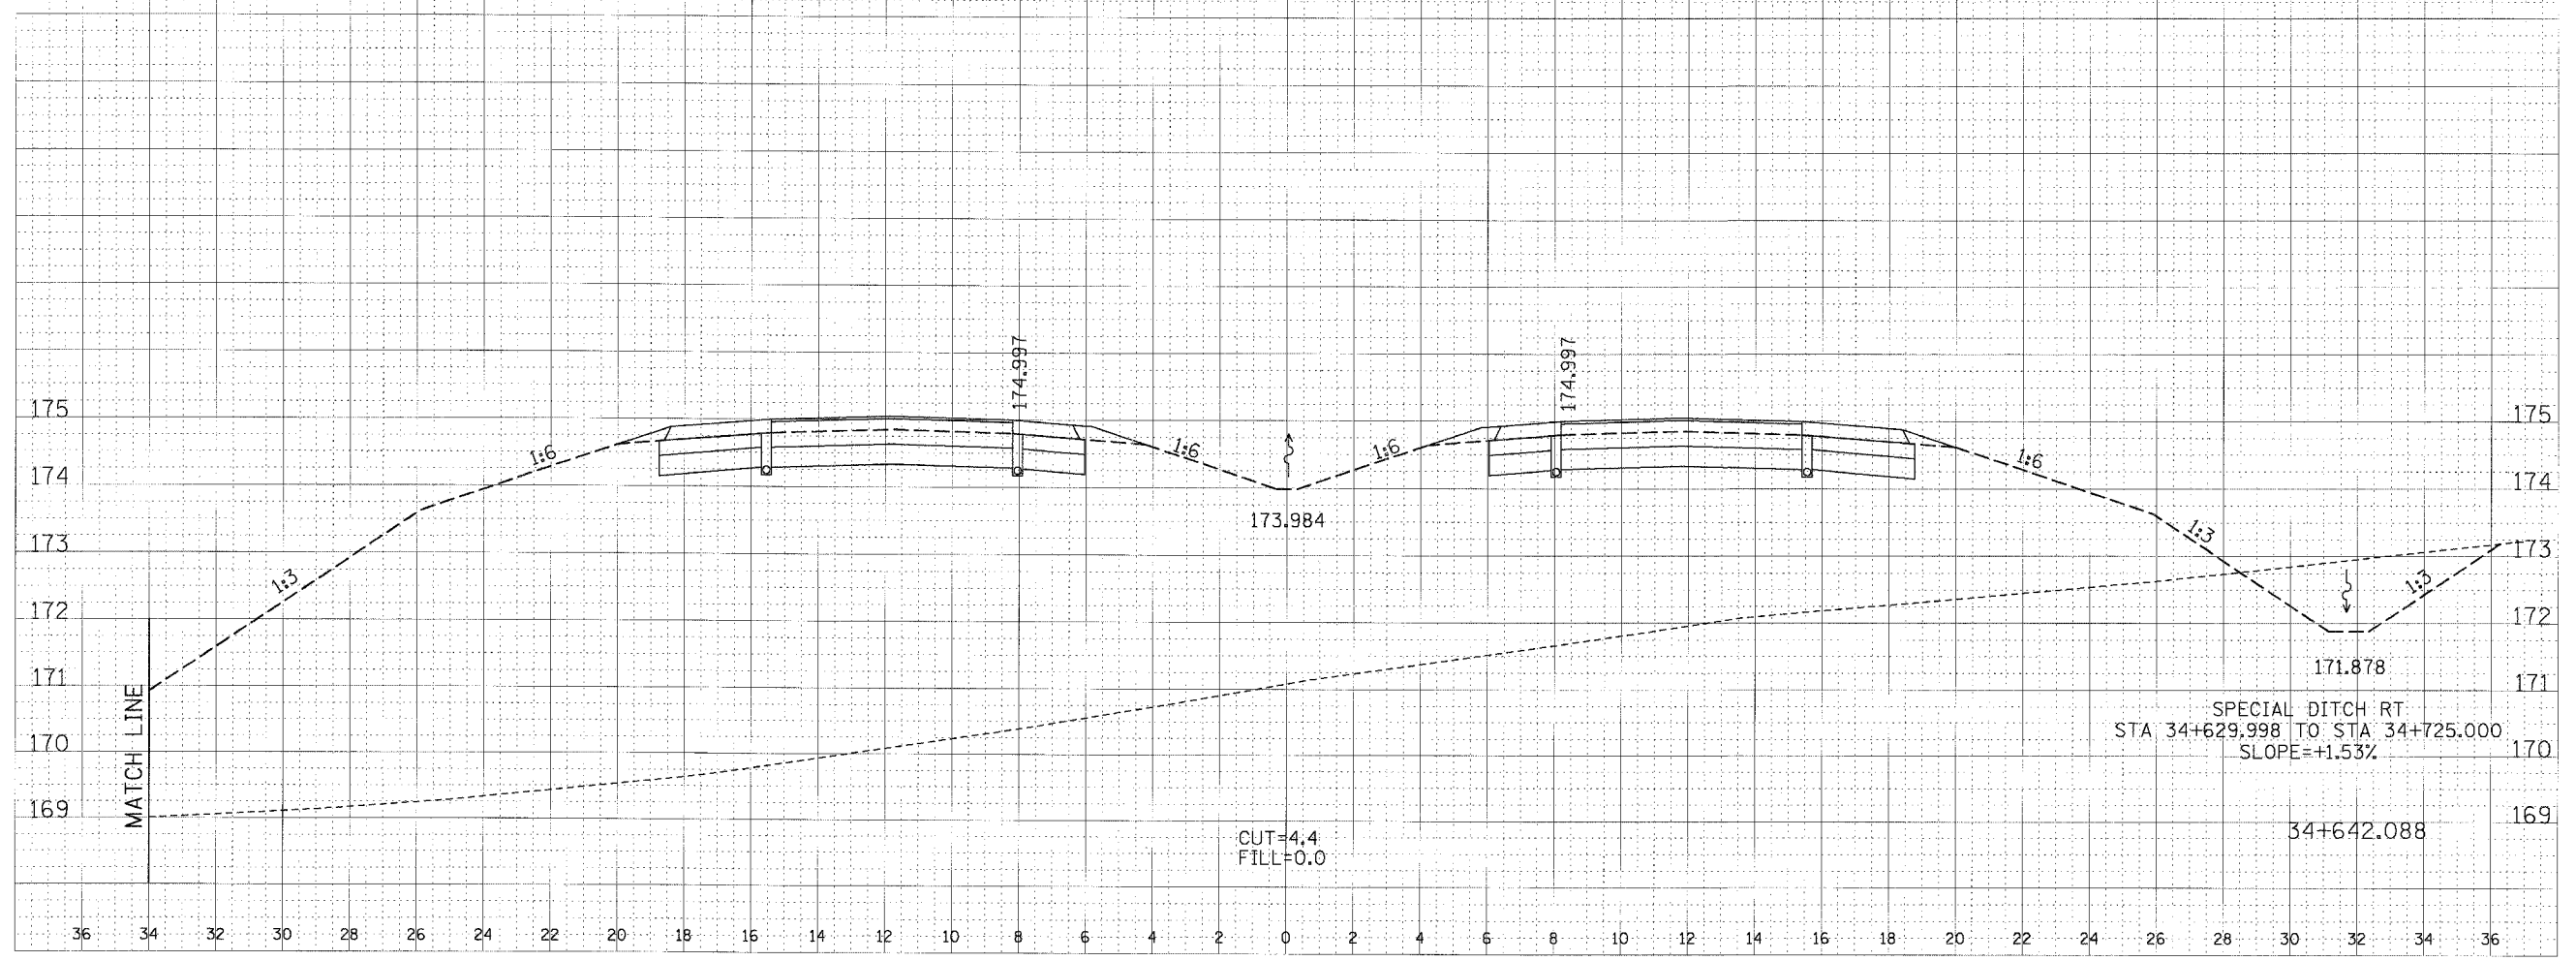

SPECIAL DITCH RT
 STA 34+629.998 TO STA 34+725.000
 SLOPE=+1.53%

BY	DATE
DESIGNED	
CHECKED	
APPROVED	
DATE	

CROSS SECTION, FAP ROUTE 310, STA 34+642.088