


F.A.P. RTE.	SECTION	COUNTY	TOTAL SHEET SHEETS NO.
310	•	MADISON	418 323
STA. 34+925.000		TO STA.	
FED. ROAD DIST. NO.		ILLINOIS FED. AID PROJECT	
• SECTION 60-14-2			
• SECTION 60-14-2B			

DATE	BY
DESIGNED BY	DATE
CHECKED BY	DATE
APPROVED BY	DATE

DATE	BY
DESIGNED BY	DATE
CHECKED BY	DATE
APPROVED BY	DATE

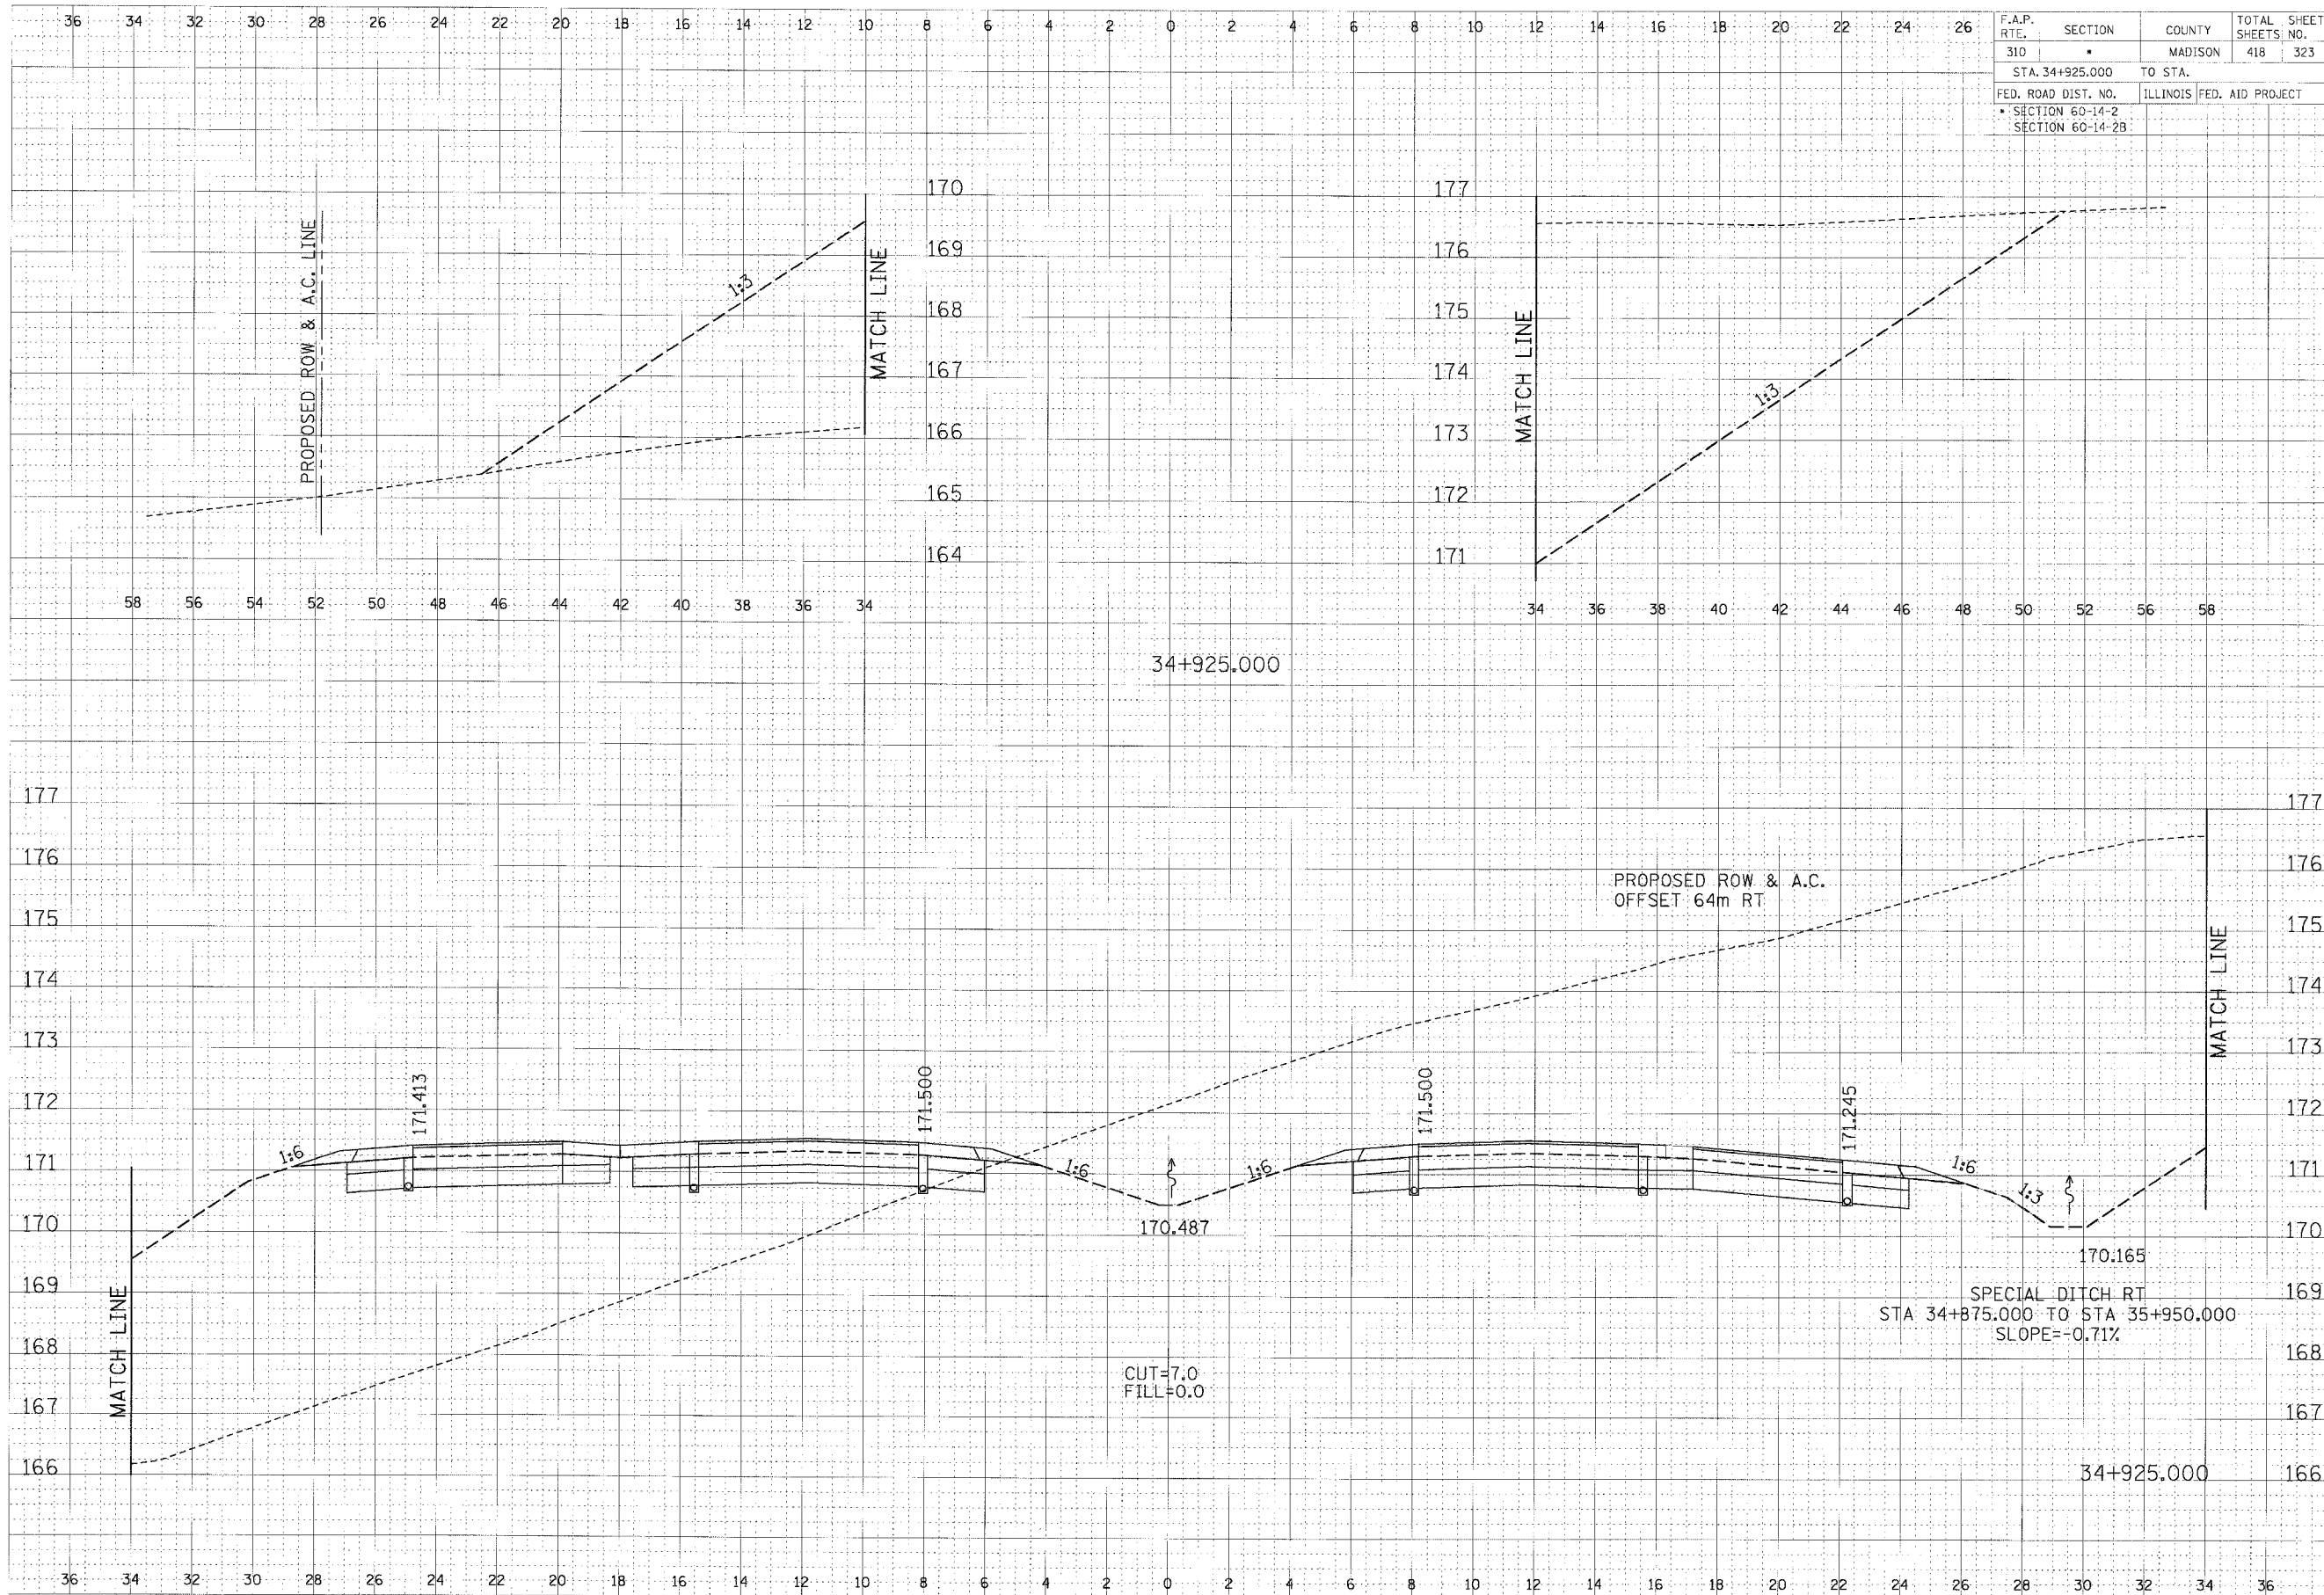

CROSS SECTION, FAP ROUTE 310, STA 34+925.000