


F.A.P. RTE.	SECTION	COUNTY	TOTAL SHEETS	SHEET NO.
310	•	MADISON	418	334
STA. 35+150.000		TO STA.		
FED. ROAD DIST. NO.		ILLINOIS FED. AID PROJECT		
• SECTION 60-14-2		• SECTION 60-14-2B		

FINAL SURVEY	REVISED	BY	DATE
NOTE BOOK NO.	PLATE NO.		
	AREA CHECKED		

ORIGINAL SURVEY	REVISED	BY	DATE
NOTE BOOK NO.	PLATE NO.		
	AREA CHECKED		

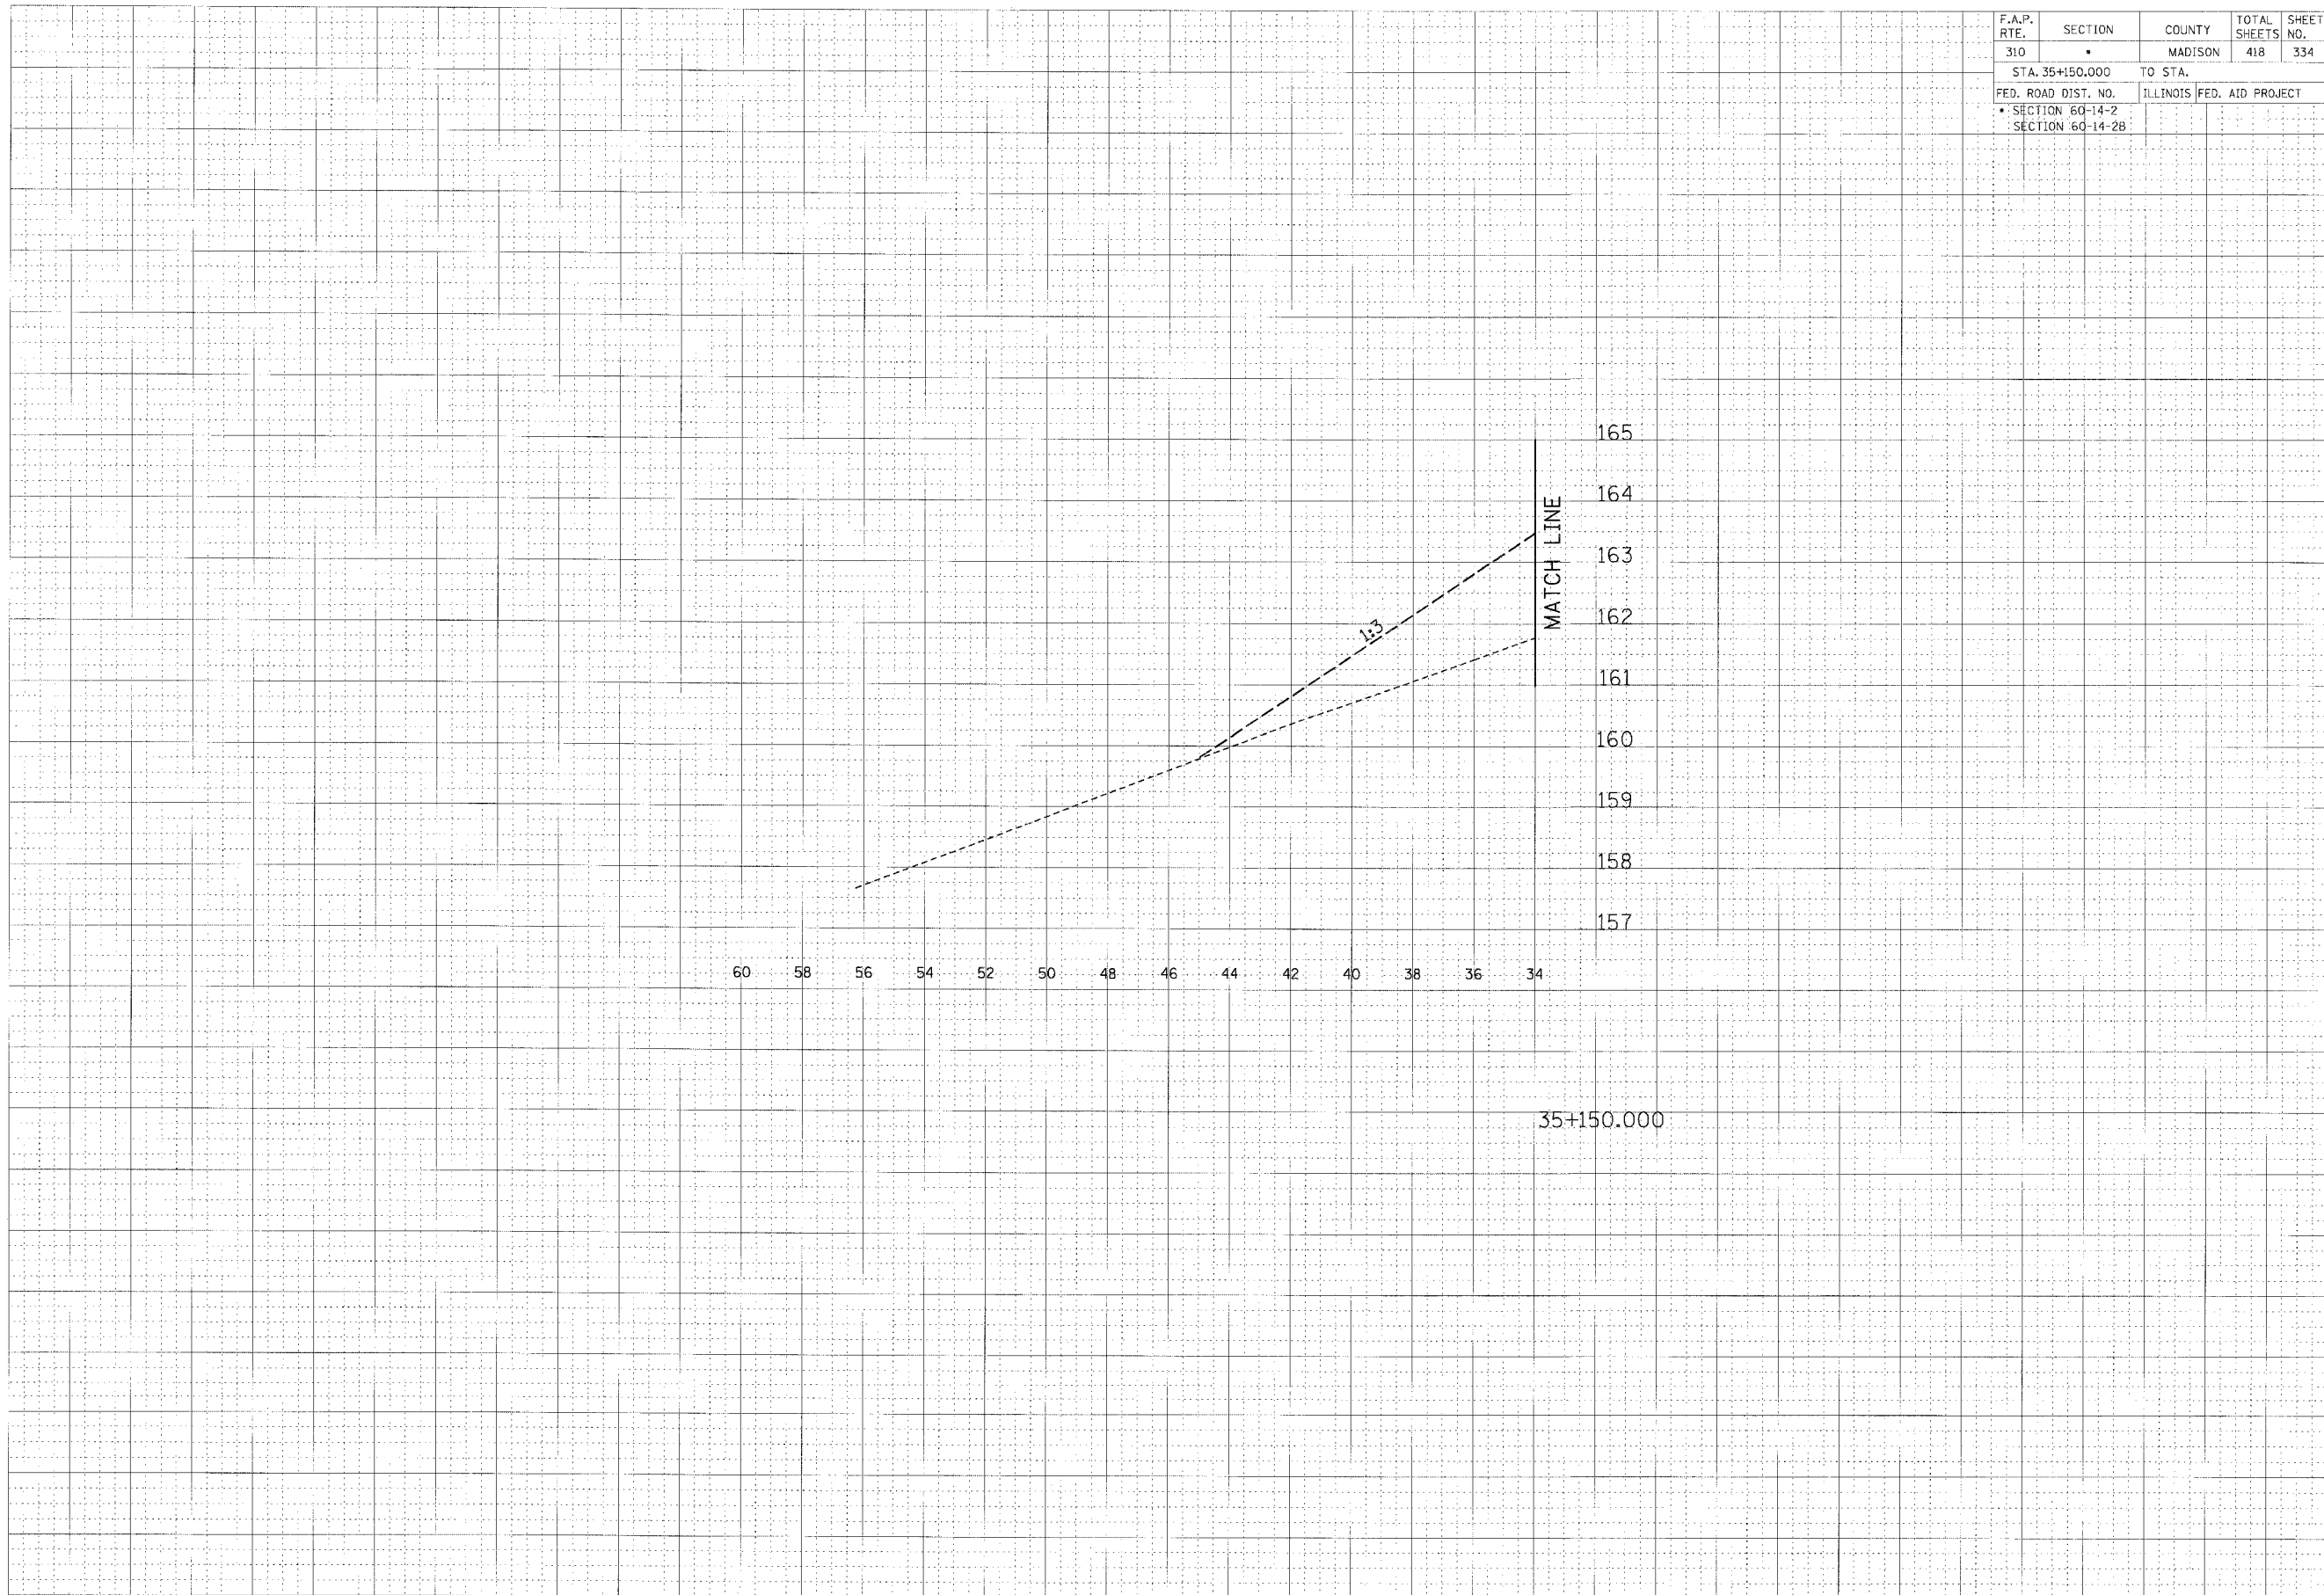

CROSS SECTION, FAP ROUTE 310, STA 35+150.000